

the.stacy.group

91 N. Owasso Expressway
Owasso, Oklahoma 74055
phone: 918.272.2622
web: stacy-group.com




Copyright © the.stacy.group

OWASSO 8th GRADE ADDITION

OWASSO PUBLIC SCHOOLS

OWASSO, OK 2025

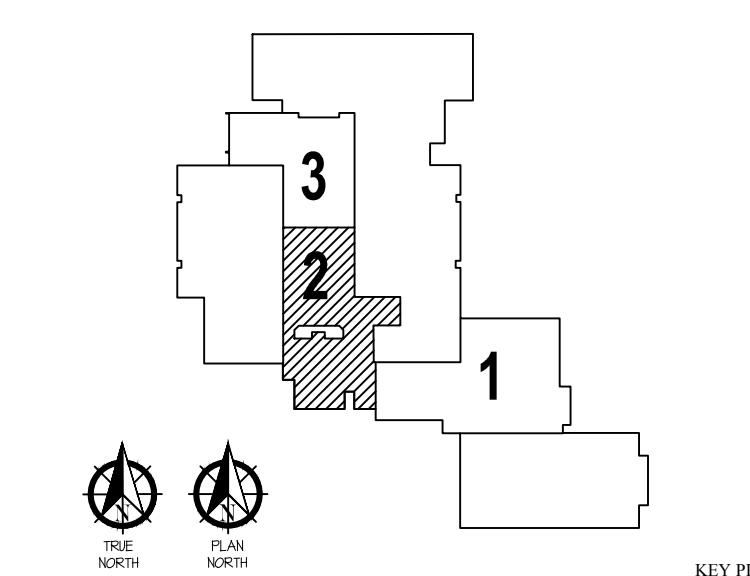

11.25.25

FINISH PLAN

AREA 2

BASE BID

AI102

SHEET TITLE

tection as an "architectural work" U.S.C., as amended on December 1, 1976, as well as the arrangement and design. These documents are not to

SHEET TITLE


ings are subject to copyright protection as an "architectural work" on 102 of the Copyright Act, 17 U.S.C., as amended on December the work includes the overall form as well as the arrangement and of spaces and elements in the design. These documents are not to be reproduced without the written consent of **the.stacy.group.**



Copyright © the.stacy.group

OWASSO 8th GRADE ADDITION

OWASSO PUBLIC SCHOOLS

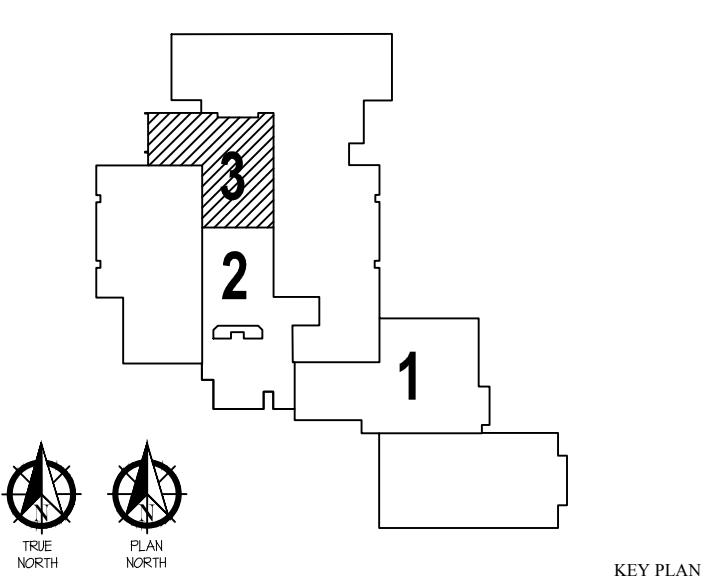

25.25

FINISH PLAN

AREA 3

BASE BID

AI103

SHEET TITLE

R	W	F	B	C	XX	CEILING
R	W	F	B	C	XX	WALLS
R	W	F	B	C	XX	BASE
R	W	F	B	C	XX	FLOOR
R	W	F	B	C	XX	MILLWORK
R	W	F	B	C	XX	FINISH REMARKS

XX

CHANGE IN FINISH

ROOM FINISH TAG **SIGN TYPES**

- ① — SIGN TYPE 1
- ② — SIGN TYPE 2
- ③ — SIGN TYPE 3
- ④ — SIGN TYPE 4
- ⑤ — SIGN TYPE 5
- ⑥ — SIGN TYPE 6

... ETC.

SIGN TYPES



FINISH PLAN - AREA 3 - BASE BID

SCALE: 1/8" = 1'-0"



Copyright © the.stacy.group



FINISH PLAN - AREA 1- BASE BII

SCALE: 1/8" = 1'-0"


11.25.25

FINISH PLAN

AREA 4

BASE BID

AI104

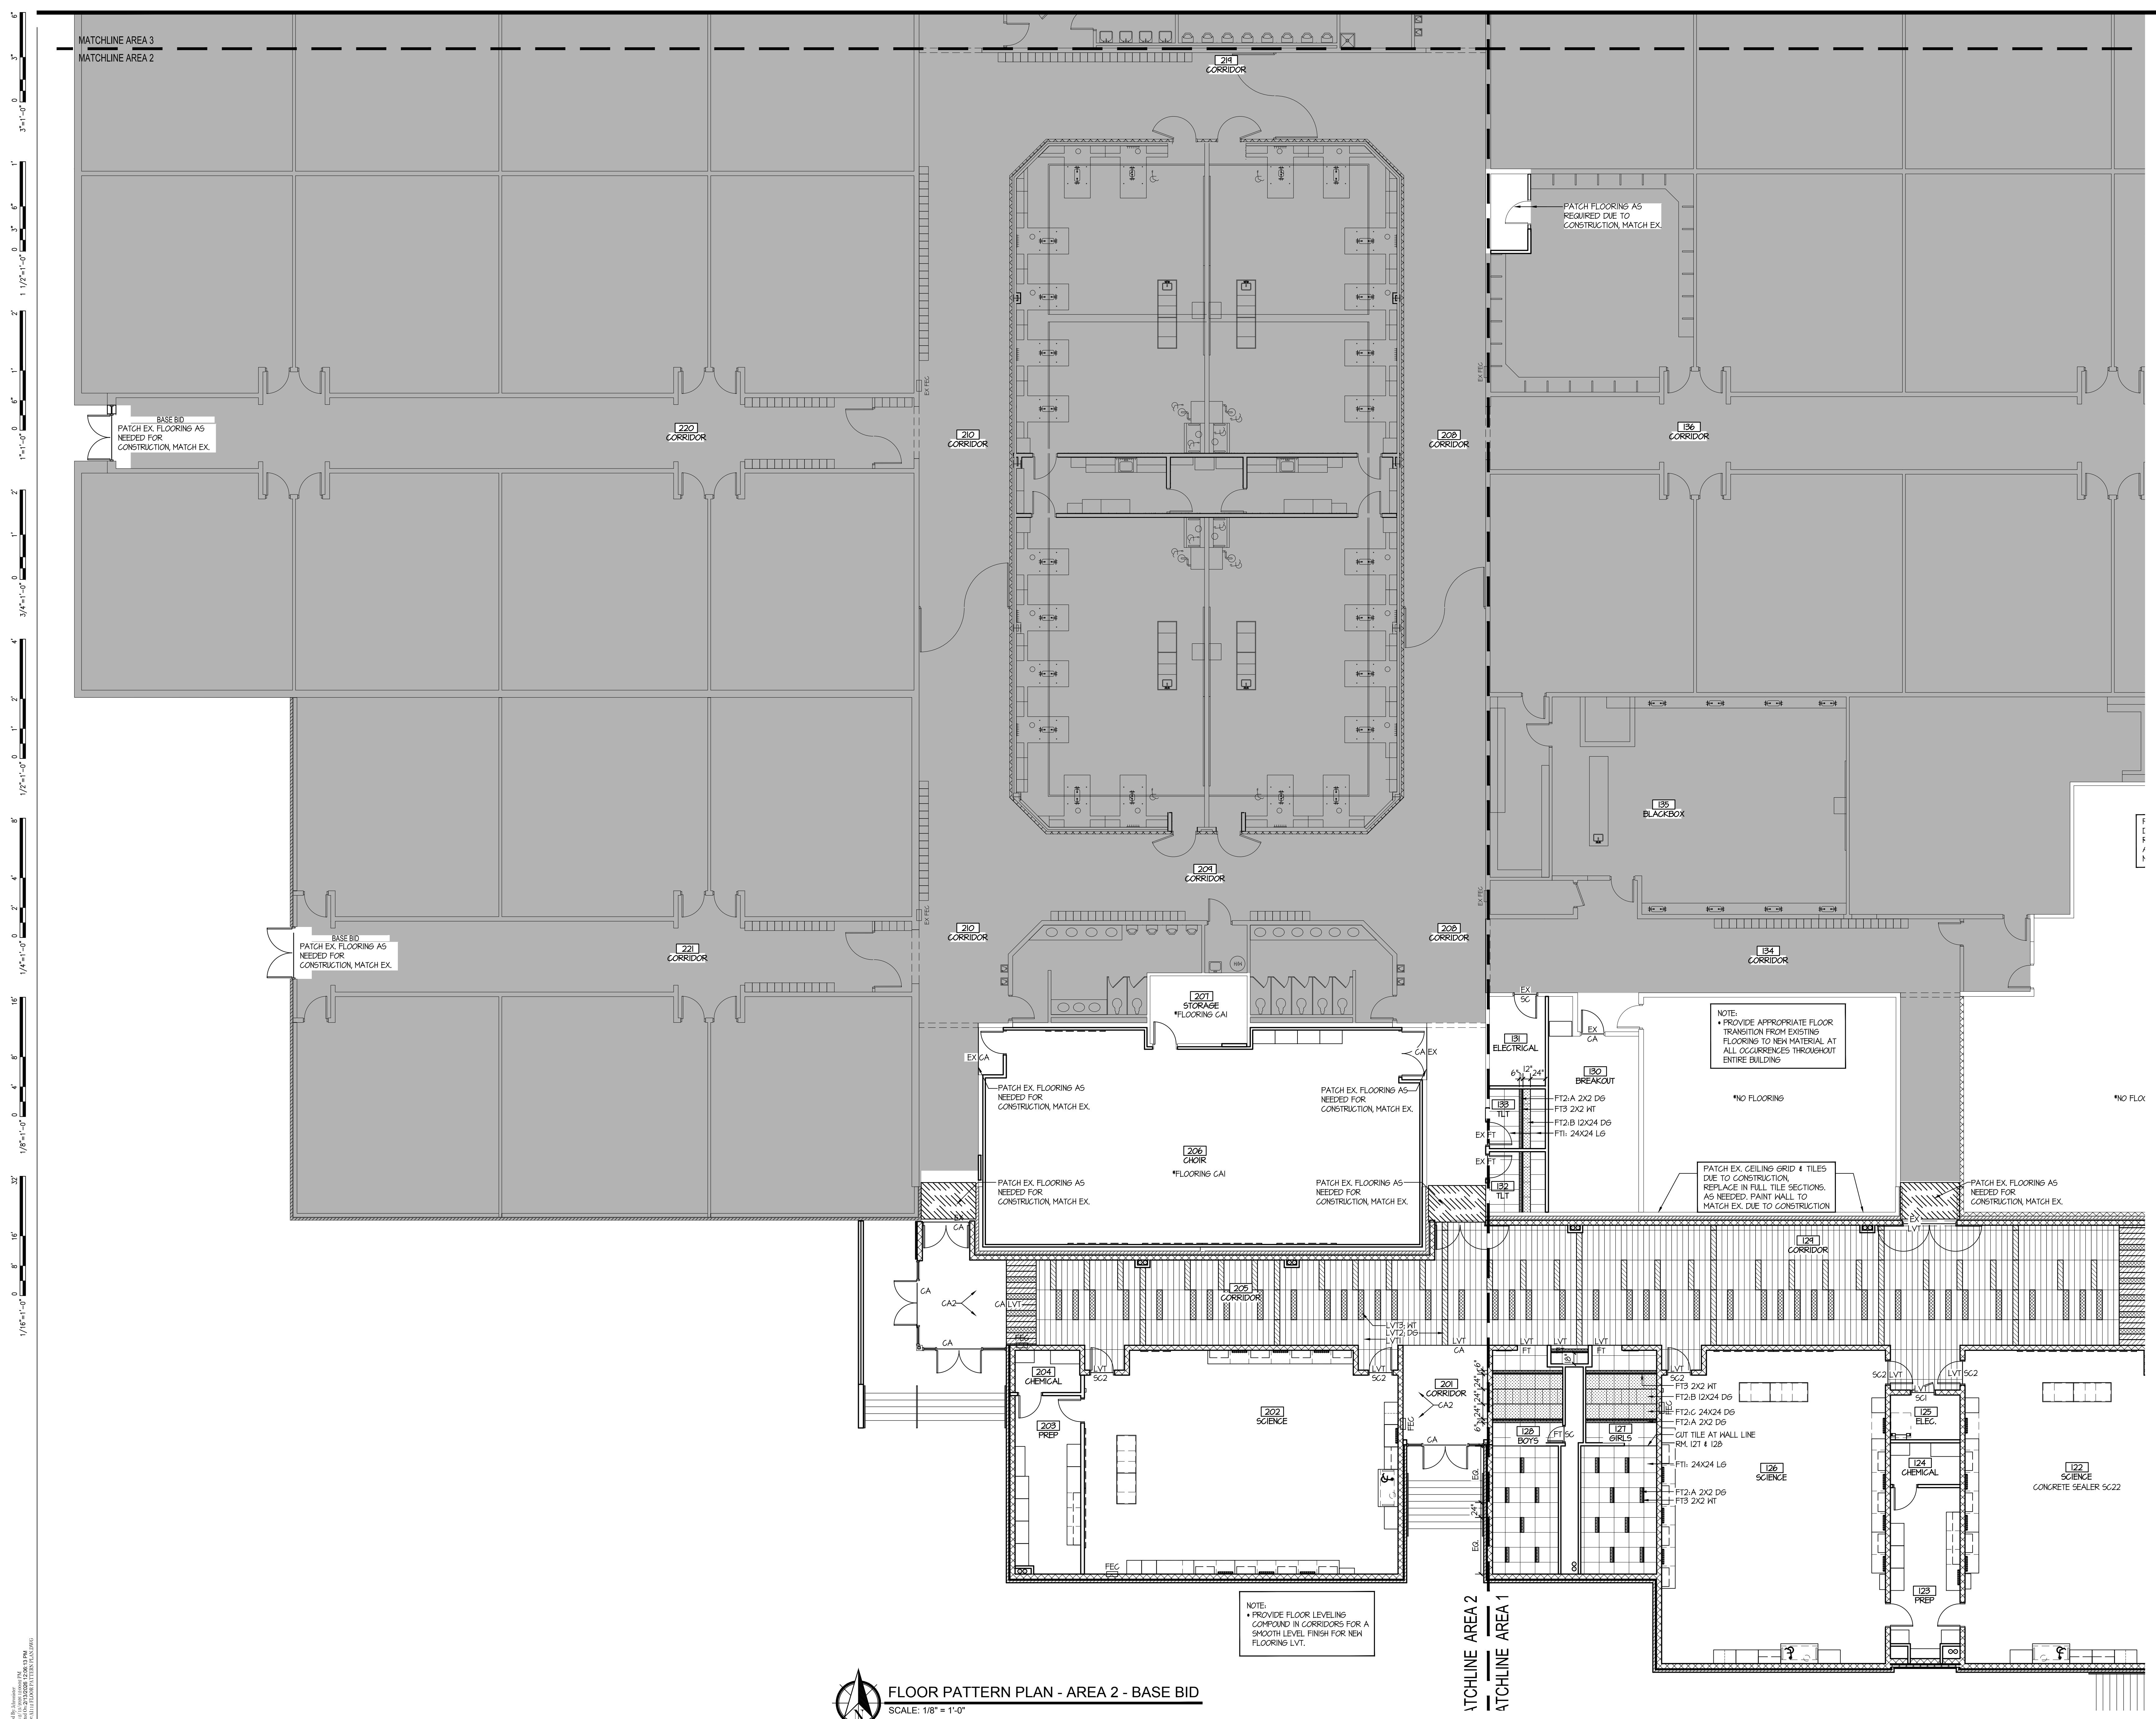

the.stacy.group

9091 N. Owasso Expressway
Owasso, Oklahoma 74055
phone: 918.272.2622
web: stacy-group.com



Copyright © the.stacy.group


NOTES:
ALL FLOOR TILE PATTERNS ARE DRAWN
USING MFGR. NOMINAL SIZES. TILE WITHIN
PATTERNS MAY NEED TO SHIFT ONE HALF
TILE, DUE TO TRUE TILE SIZE, TO ELIMINATE
SMALL SLIVERS OF TILE AND TO MAINTAIN A
3/16" GROUT JOINT. SUB SHALL NOT RELY
ON COUNTING TILE IN PATTERNS SHOWN
FOR TAKE-OFF

ALL LVT PATTERNS ARE DRAWN USING MFGR. NOMINAL SIZES. PLANKS MAY NEED TO SHIFT ONE HALF TILE, DUE TO TRUE PLANK SIZE, TO ELIMINATE SMALL SLIVERS.

OWASSO 8th GRADE ADDITION

OWASSO PUBLIC SCHOOLS

OWASSO, OK 2025

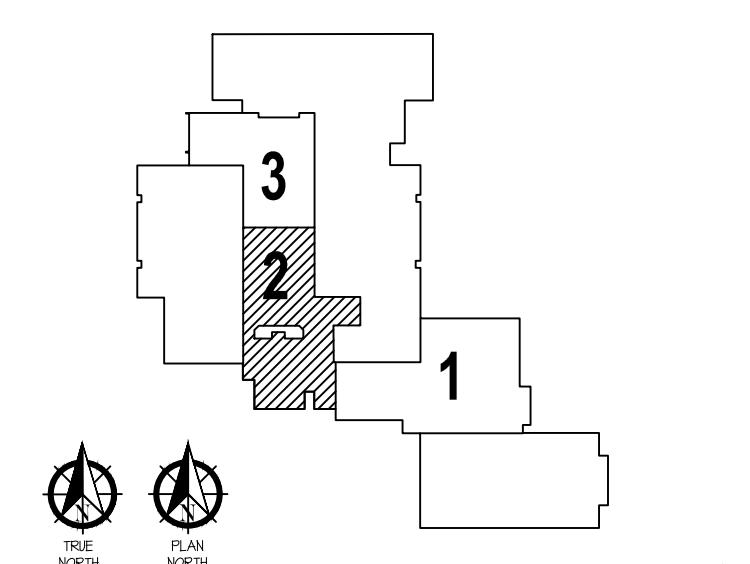

11 25 25


FLOOR PATTERN PLAN

AREA 2

BASE BID

AI112

ings are subject to copyright protection as an "architectural work" on 102 of the Copyright Act, 17 U.S.C., as amended on December 1, 1990. The work includes the overall form as well as the arrangement and proportions of spaces and elements in the design. These documents are not to be reproduced without the written consent of **the.stacy.group**.

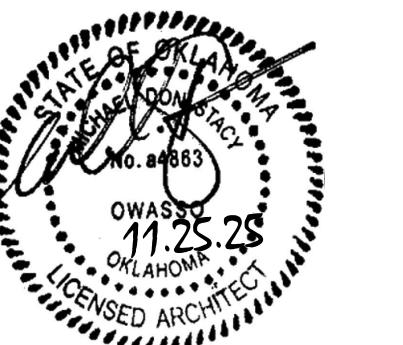

Copyright © the stacy group


NOTES:
ALL FLOOR TILE PATTERNS ARE DRAWN USING MFGR. NOMINAL SIZES. TILE WITHIN PATTERNS MAY NEED TO SHIFT ONE HALF TILE, DUE TO TRUE TILE SIZE, TO ELIMINATE SMALL SLIVERS OF TILE AND TO MAINTAIN A 3/16" GROUT JOINT. SUB SHALL NOT RELY ON COUNTING TILE IN PATTERNS SHOWN FOR TAKE-OFF.

ALL LVT PATTERNS ARE DRAWN USING MFGR. NOMINAL SIZES. PLANKS MAY NEED TO SHIFT ONE HALF TILE, DUE TO TRUE PLANK SIZE, TO ELIMINATE SMALL SLIVERS.

OWASSO 8th GRADE ADDITION

OWASSO PUBLIC
SCHOOLS
OWASSO, OK
2025

PROJECT

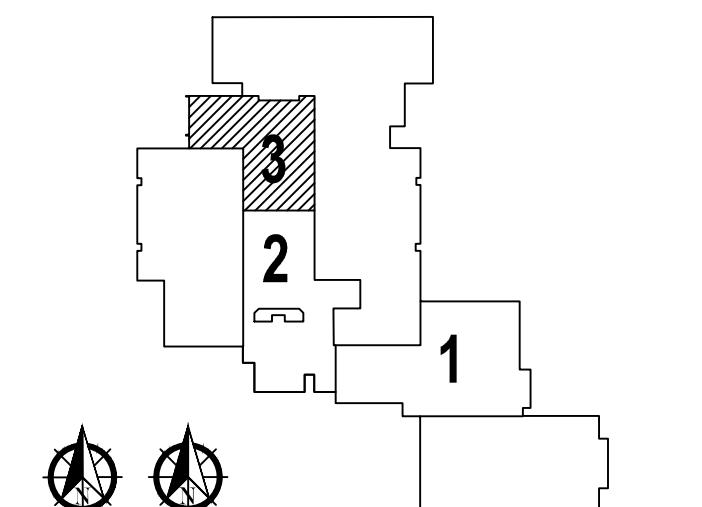

KEY PLAN

11.25.25

ISSUE DATE

2407


PROJECT NO.


101

CHKD BY

FLOOR PATTERN PLAN
AREA 3
BASE BID

AI113

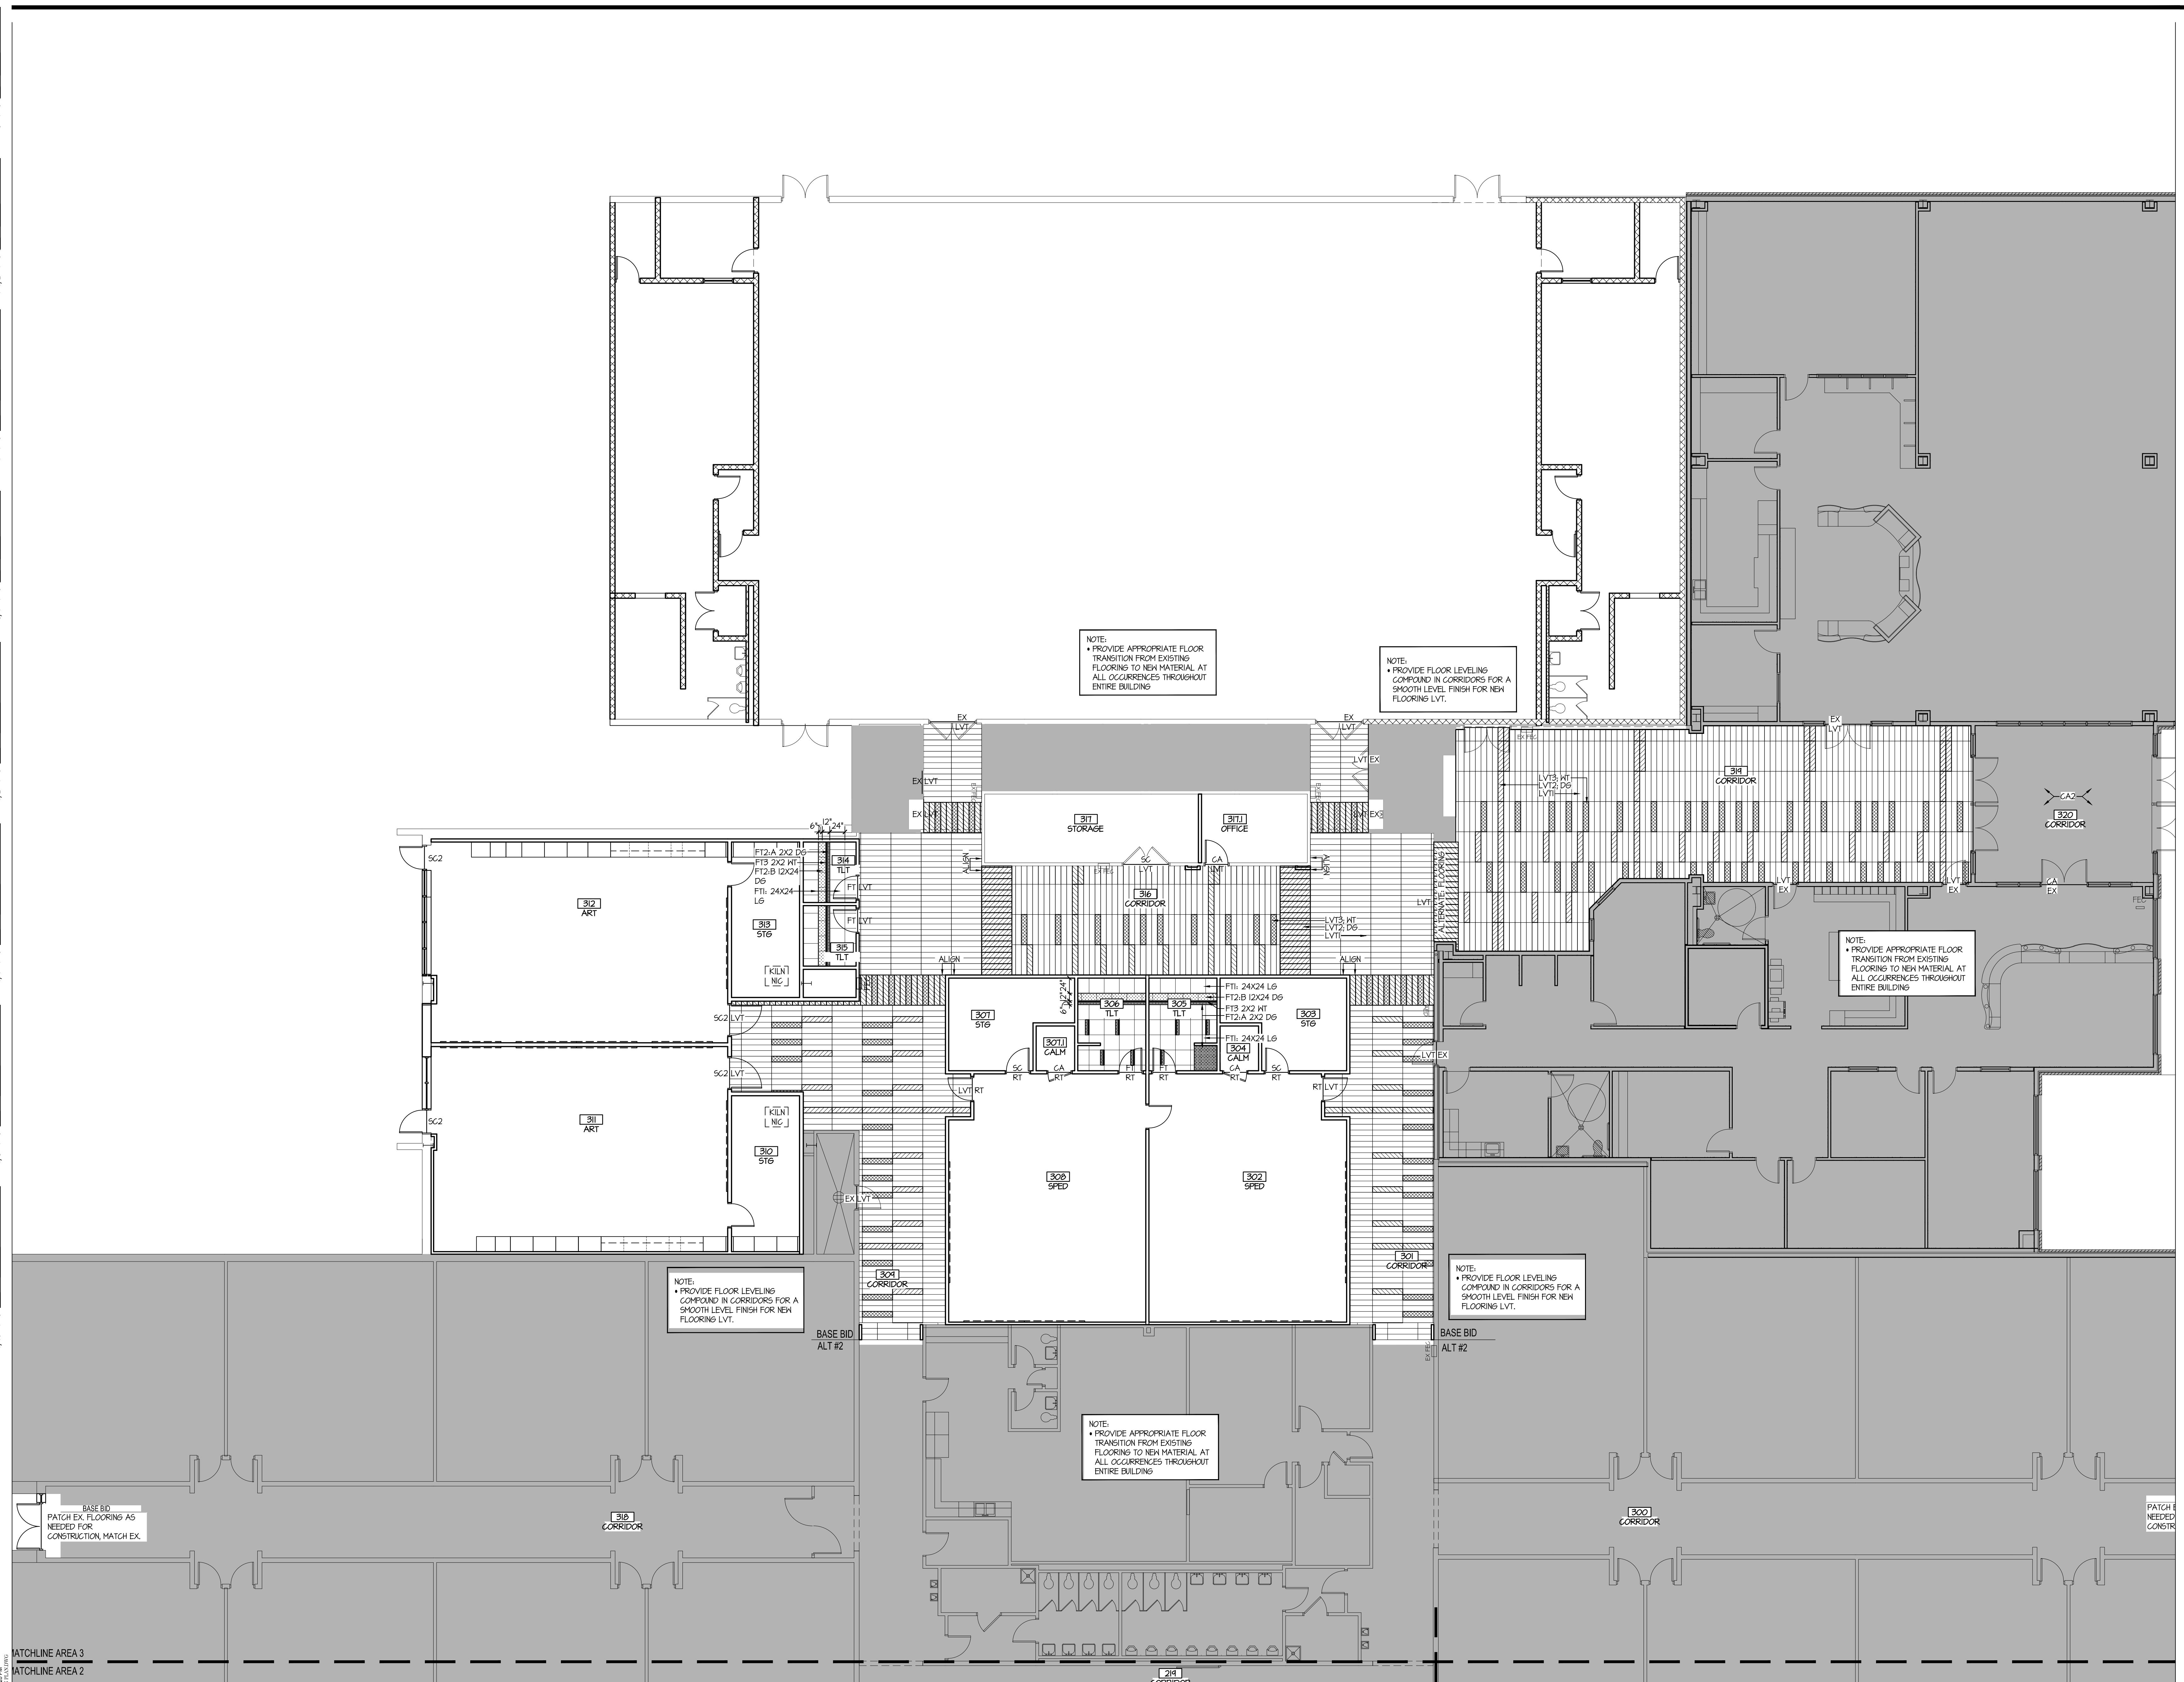

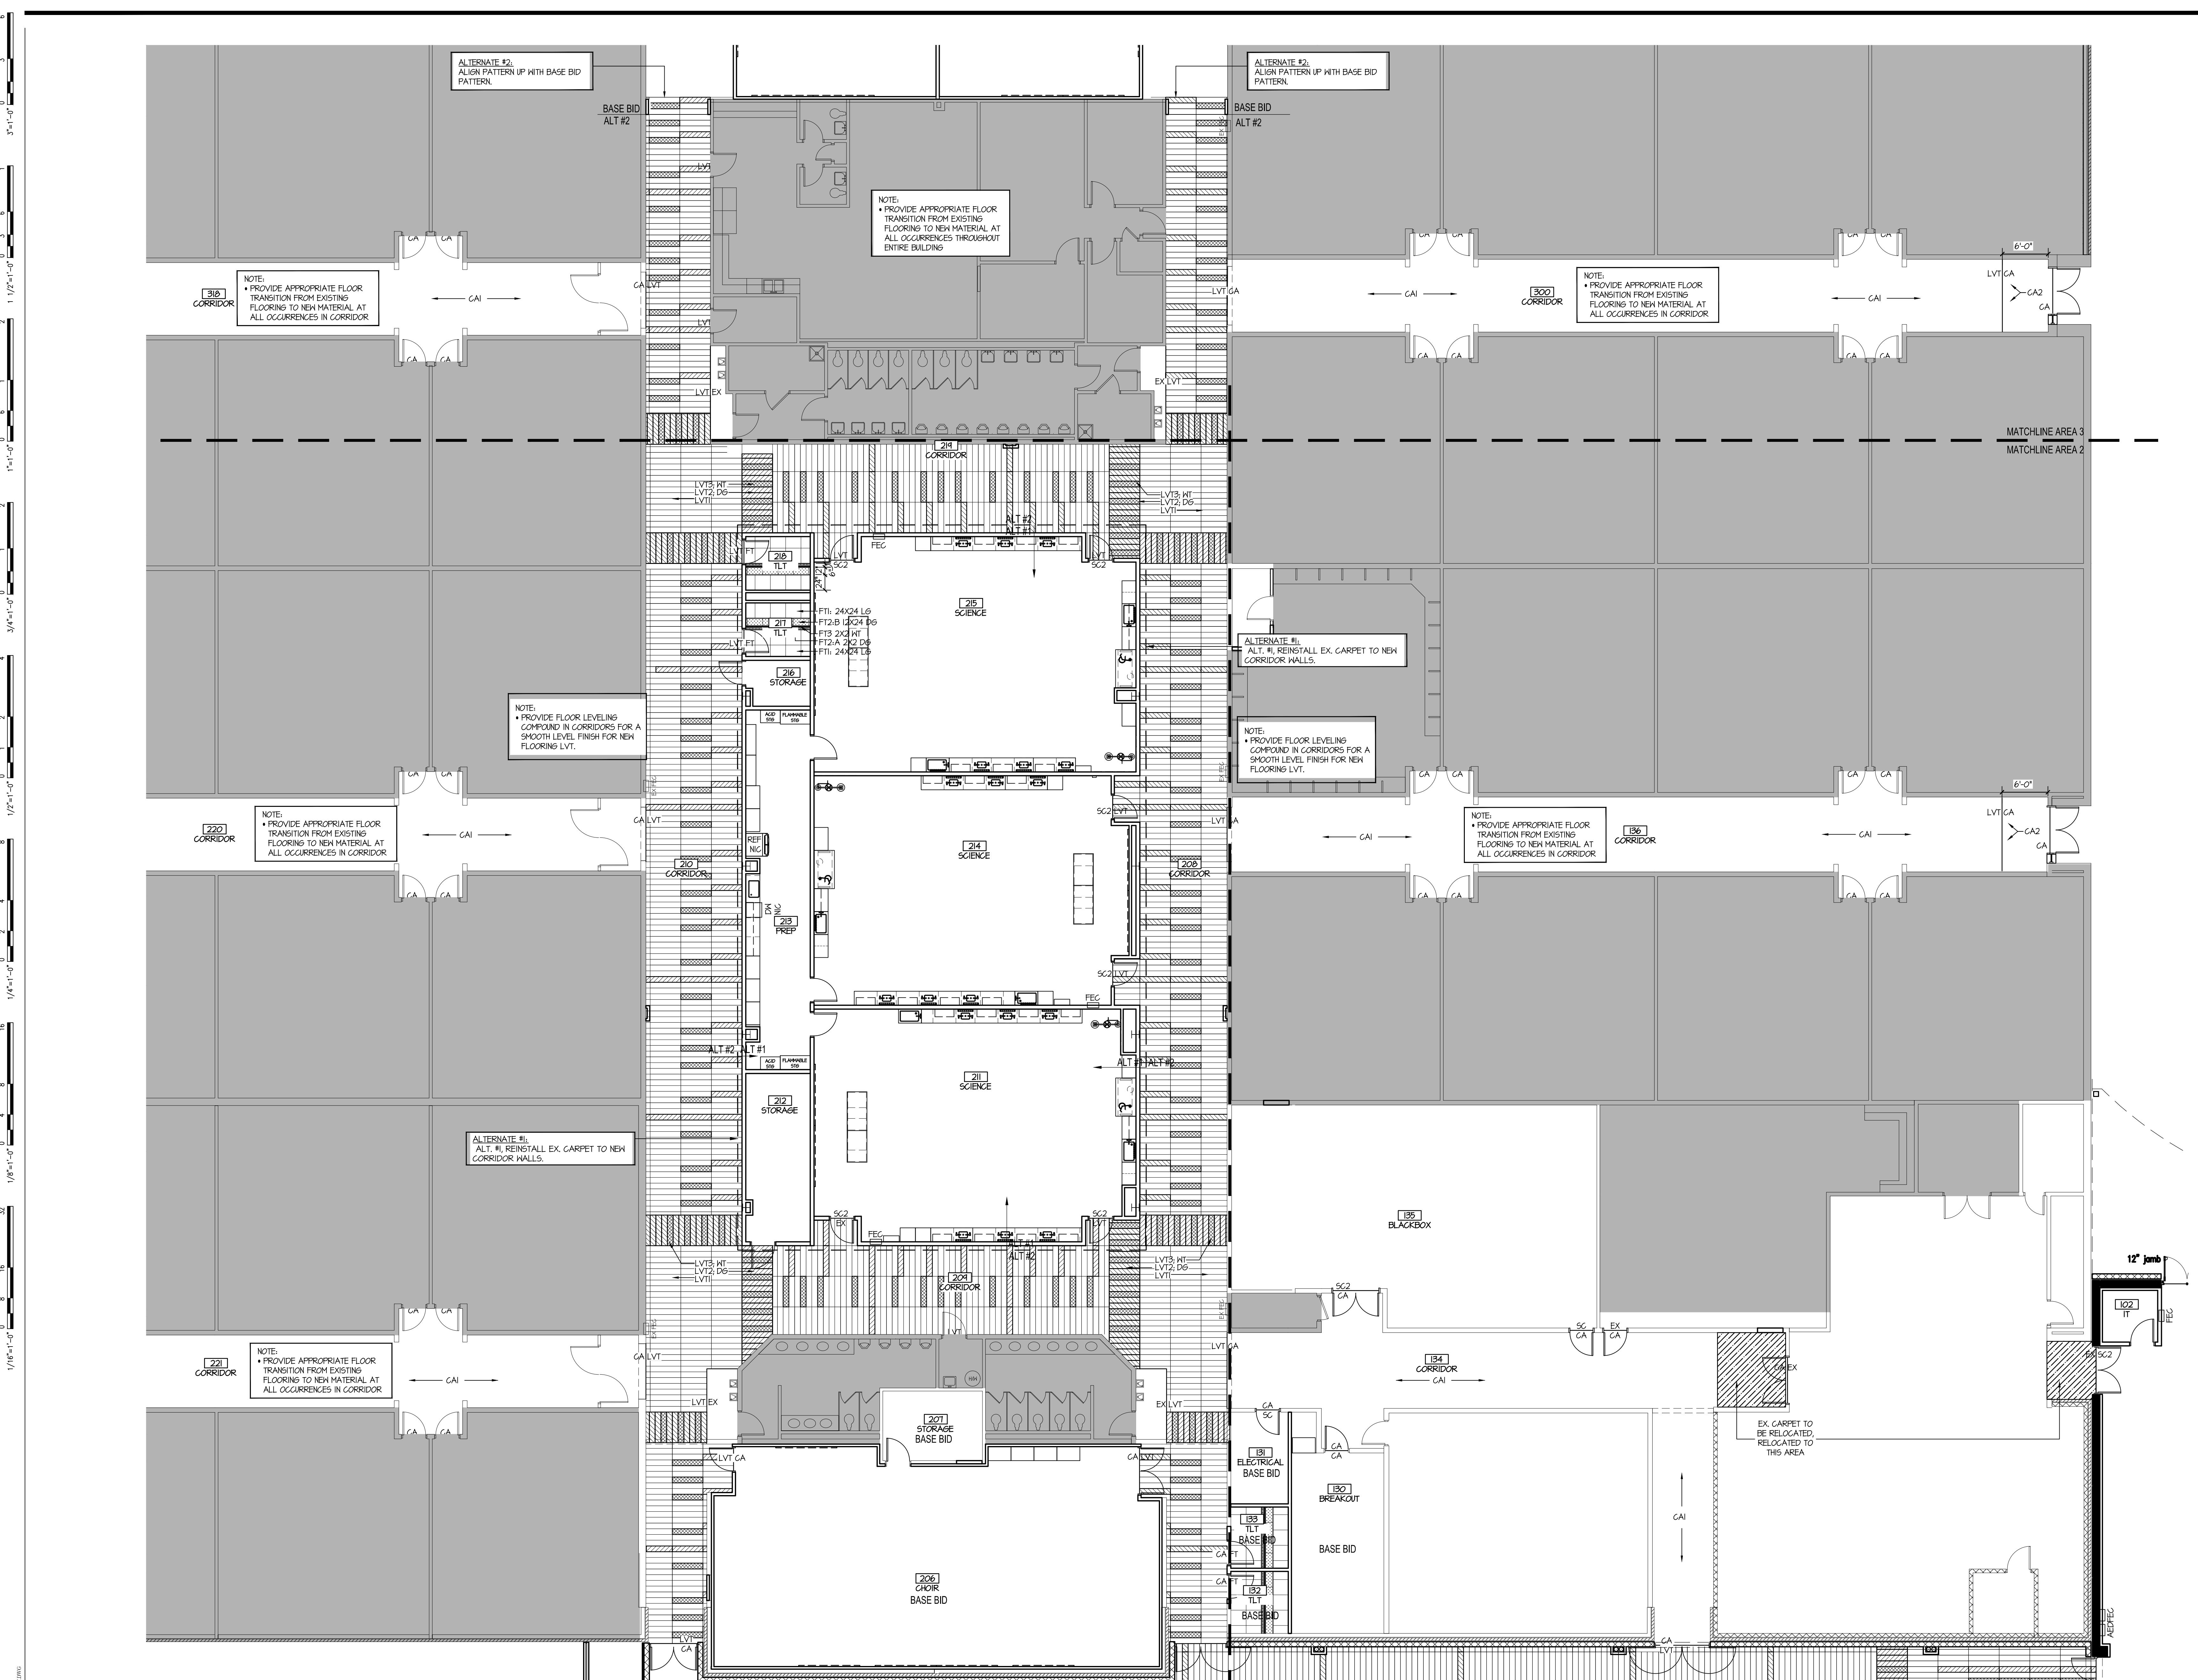

the.stacy.group

91 N. Owasso Expressway
Owasso, Oklahoma 74055
phone: 918.272.2622
web: stacy-group.com



Copyright © the.stacy.group


NOTES:
ALL FLOOR TILE PATTERNS ARE DRAWN
USING MFGR. NOMINAL SIZES. TILE WITHIN
PATTERNS MAY NEED TO SHIFT ONE HALF
TILE, DUE TO TRUE TILE SIZE, TO ELIMINATE
SMALL SLIVERS OF TILE AND TO MAINTAIN A
3/16" GROUT JOINT. SUB SHALL NOT RELY
ON COUNTING TILE IN PATTERNS SHOWN
FOR TAKE-OFF.

ALL LVT PATTERNS ARE DRAWN USING MFGR. NOMINAL SIZES. PLANKS MAY NEED TO SHIFT ONE HALF TILE, DUE TO TRUE PLANK SIZE, TO ELIMINATE SMALL SLIVERS.

OWASSO 8th GRADE ADDITION

OWASSO PUBLIC SCHOOLS

OWASSO, OK 2025

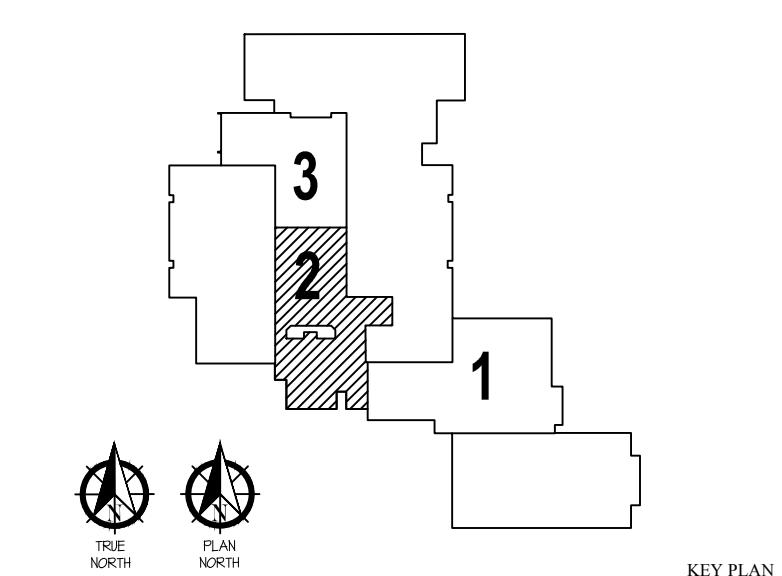

11.25.25

FLOOR PATTERN PLAN

AREA 2

ALTERNATE 1 & 2

AI115




FLOOR PATTERN PLAN - AREA 2 - ALTERNATE 1 & 2

tection as an "architectural work" U.S.C., as amended on December 1, 1976, and the accompanying documents as well as the arrangement and design. These documents are not to exceed 10 percent of **the stacy group**.


SHEET TITLE

These drawings are subject to copyright protection as an "architectural work" under Section 102 of the Copyright Act, 17 U.S.C., as amended on December 1, 1990. The work includes the overall form as well as the arrangement and composition of spaces and elements in the design. These documents are not to be reproduced without the written consent of **the.stacy.group**.

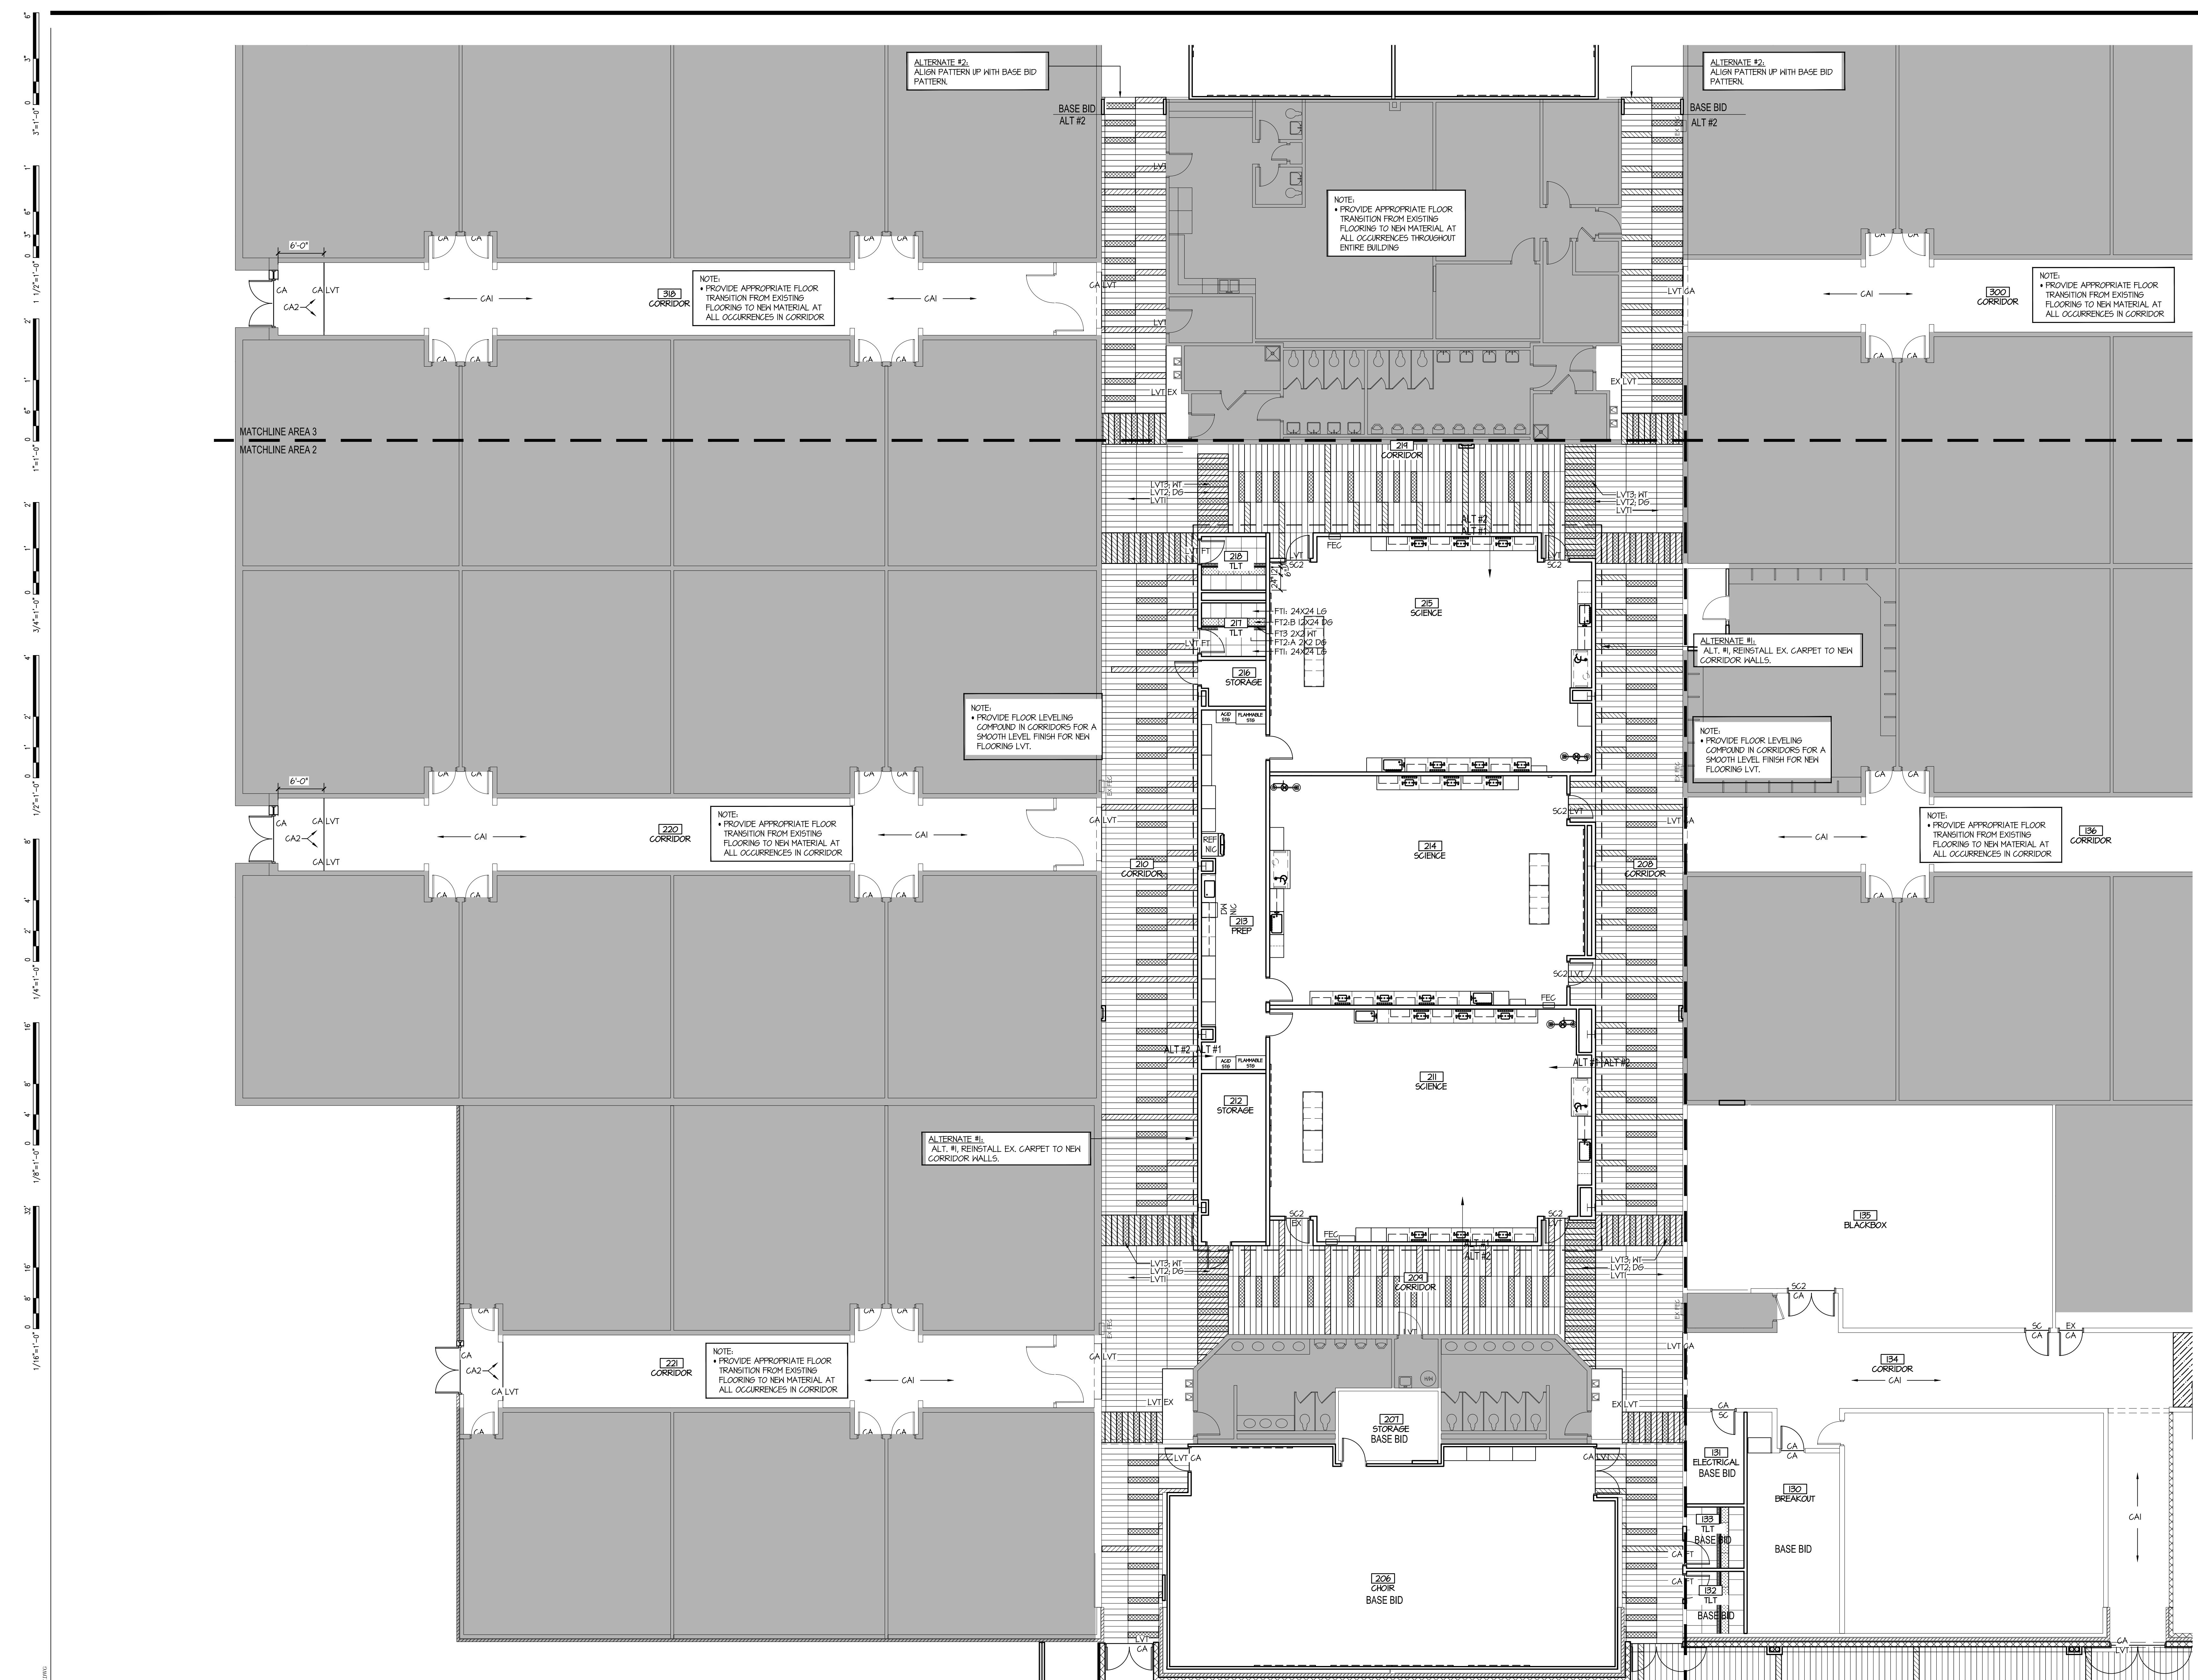

the.stacy.group

091 N. Owasso Expressway
Owasso, Oklahoma 74055
phone: 918.272.2622
web: stacy-group.com

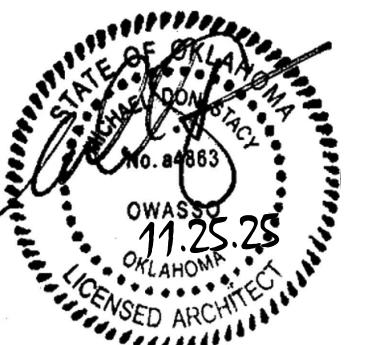

Copyright © the.stacy.group


NOTES:
ALL FLOOR TILE PATTERNS ARE DRAWN
USING MFGR. NOMINAL SIZES. TILE WITHIN
PATTERNS MAY NEED TO SHIFT ONE HALF
TILE, DUE TO TRUE TILE SIZE, TO ELIMINATE
SMALL SLIVERS OF TILE AND TO MAINTAIN A
3/16" GROUT JOINT. SUB SHALL NOT RELY
ON COUNTING TILE IN PATTERNS SHOWN
FOR TAKE-OFF.

ALL LVT PATTERNS ARE DRAWN USING
MFGR. NOMINAL SIZES. PLANKS MAY NEED
TO SHIFT ONE HALF TILE, DUE TO TRUE
PLANK SIZE, TO ELIMINATE SMALL SLIVERS.

OWASSO 8th GRADE ADDITION

OWASSO PUBLIC SCHOOLS

OWASSO, OK 2025

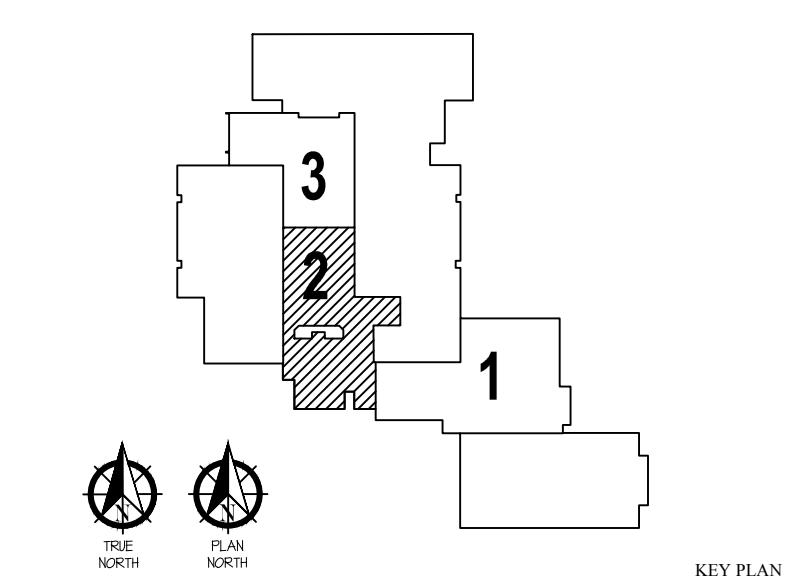

11.25.25

ISSUE DATE

FLOOR PATTERN PLAN

AREA 2

ALTERNATE 1 & 2

AI116



FLOOR PATTERN PLAN - AREA 2 - ALTERNATE 1 & 2

SCALE: 1/8" = 1'-0"




INTERIOR ELEVATION PAINT NOTES:
ALL ACCENT PAINT LINES TO FOLLOW
MORTAR JOINT LINES, DUE TO CMU
INCONSISTENCY.

OWASSO 8th GRADE ADDITION


OWASSO PUBLIC
SCHOOLS
OWASSO, OK
2025

PROJECT

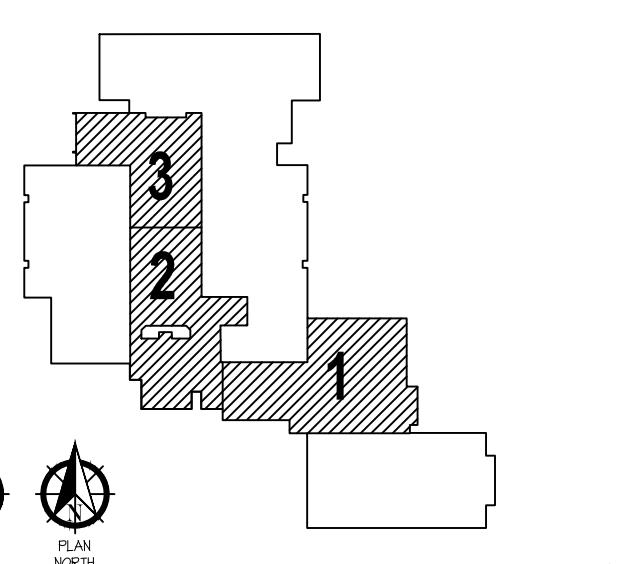


11.25.25

INTERIOR ELEVATIONS

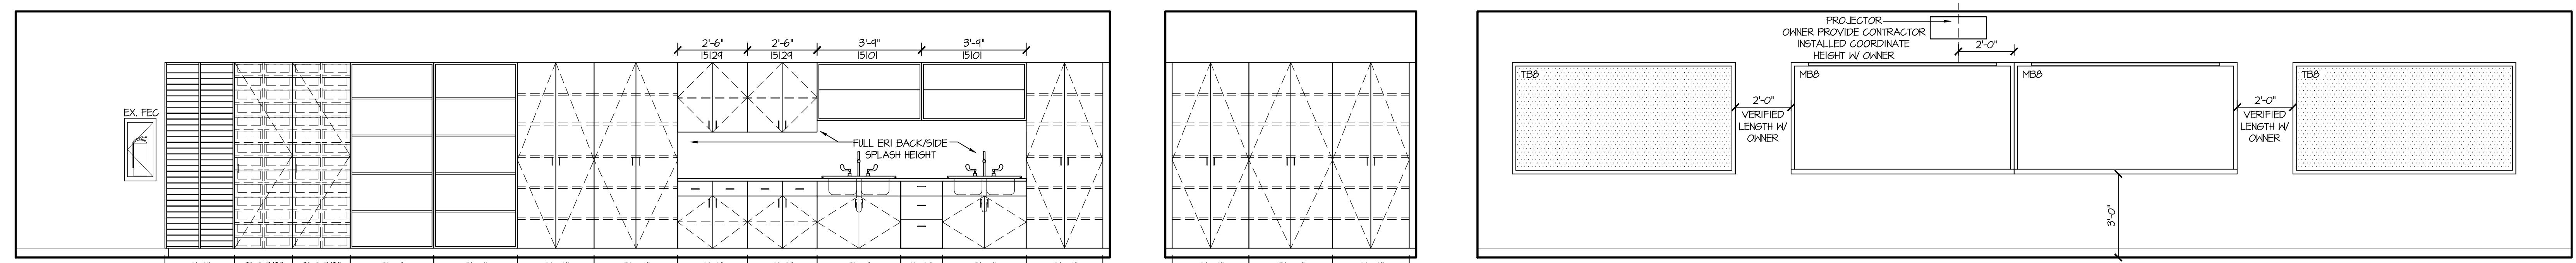


11 312 ART - BASE BID

SCALE: 3/8" = 1'-0" OH. RM 311

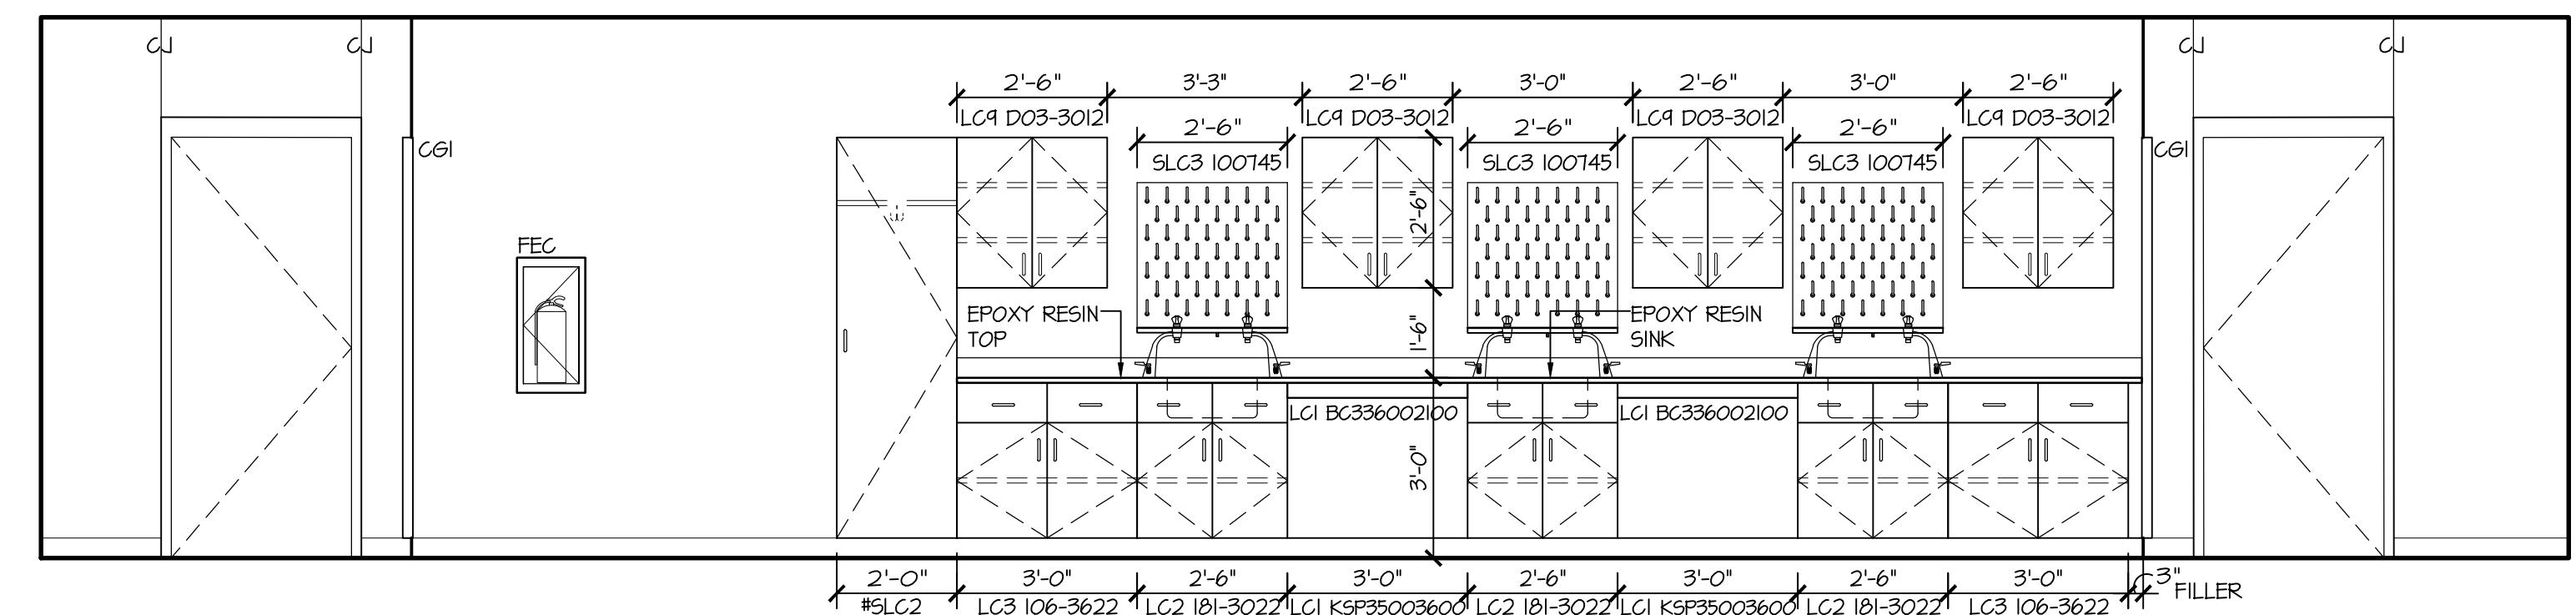

21 215 SCIENCE - ALT. 1

SCALE: 3/8" = 1'-0"

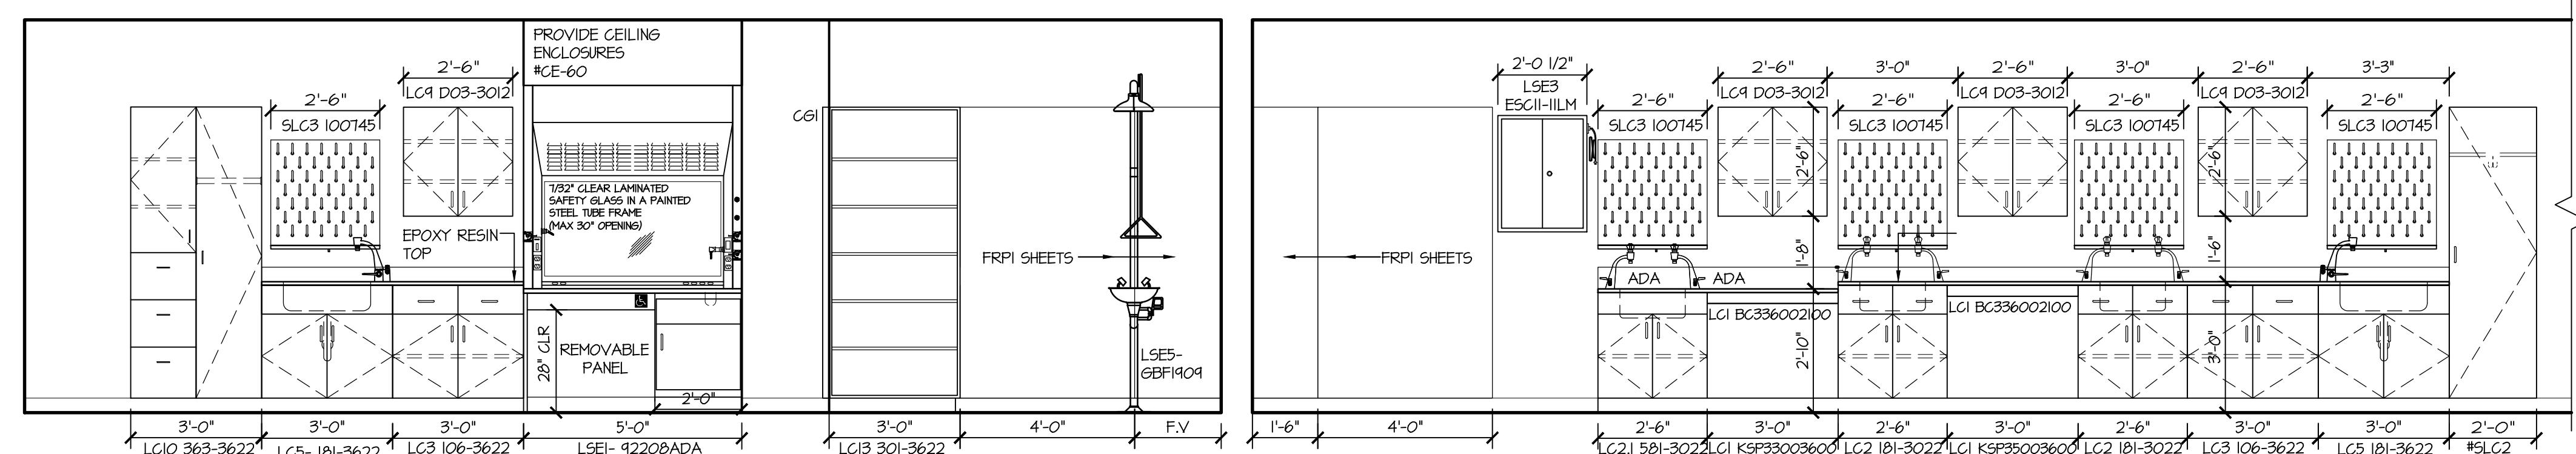


22 202 SCIENCE - BASE BID

SCALE: 3/8" = 1'-0"


31 215 SCIENCE - ALT. 1

SCALE: 3/8" = 1'-0"

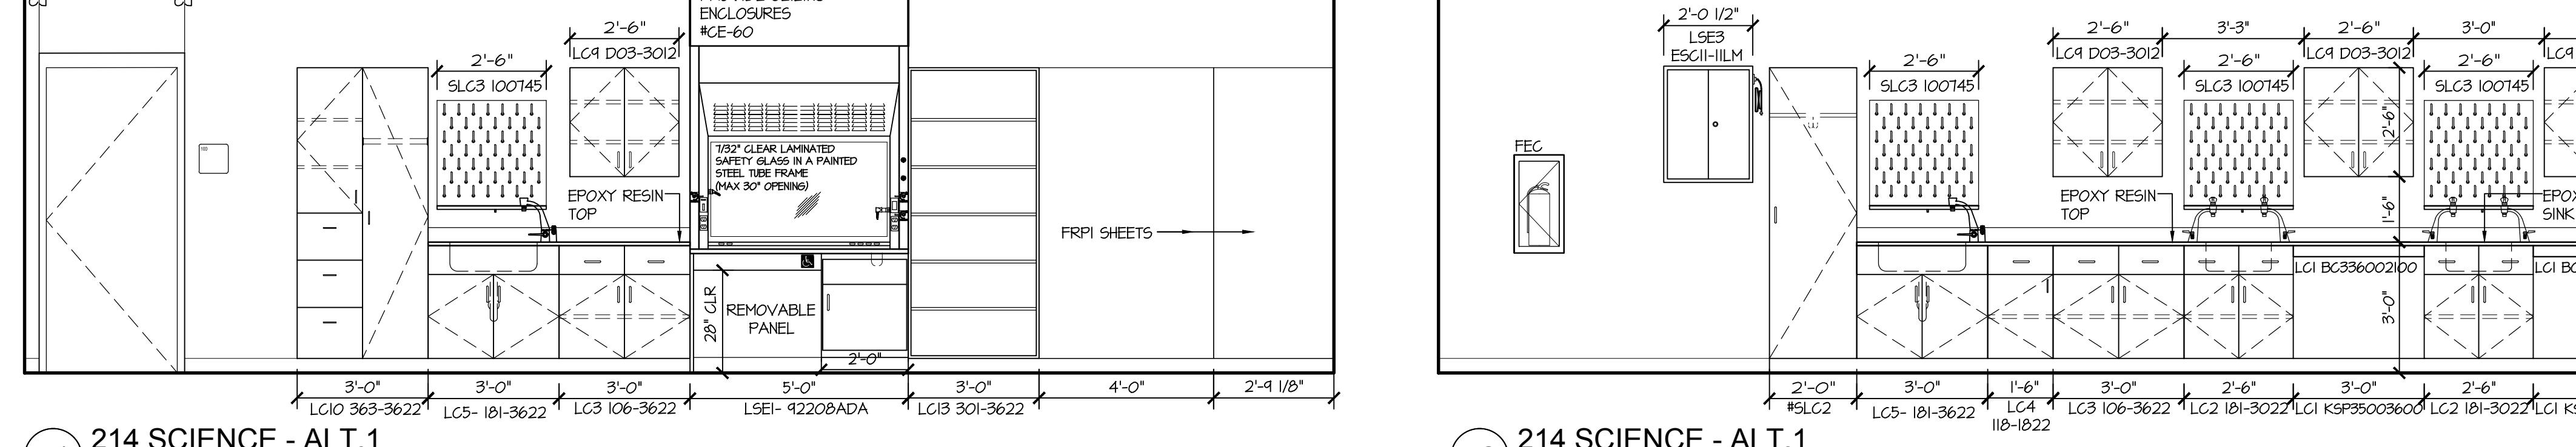


41 214 SCIENCE - ALT. 1

SCALE: 3/8" = 1'-0"

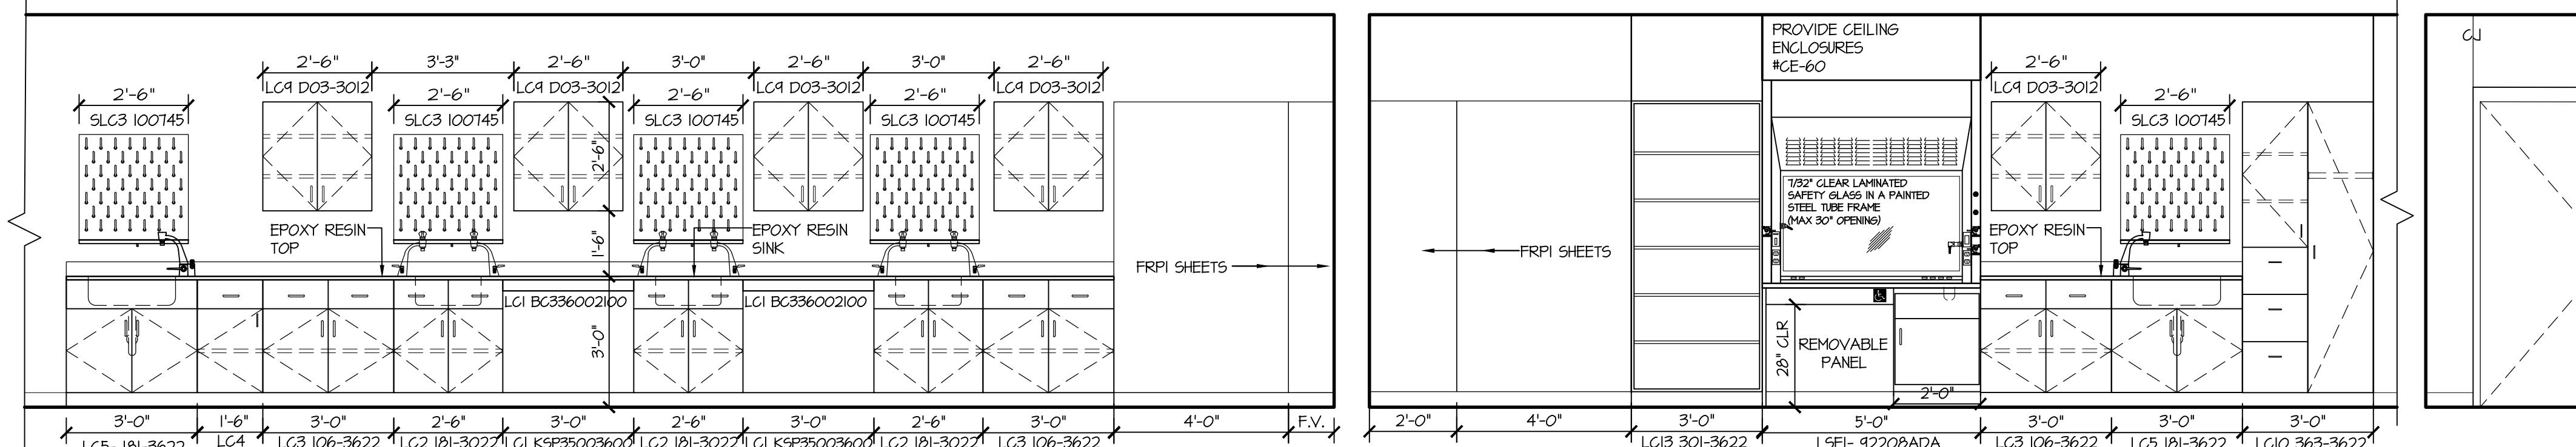

51 211 SCIENCE - ALT. 1

SCALE: 3/8" = 1'-0"

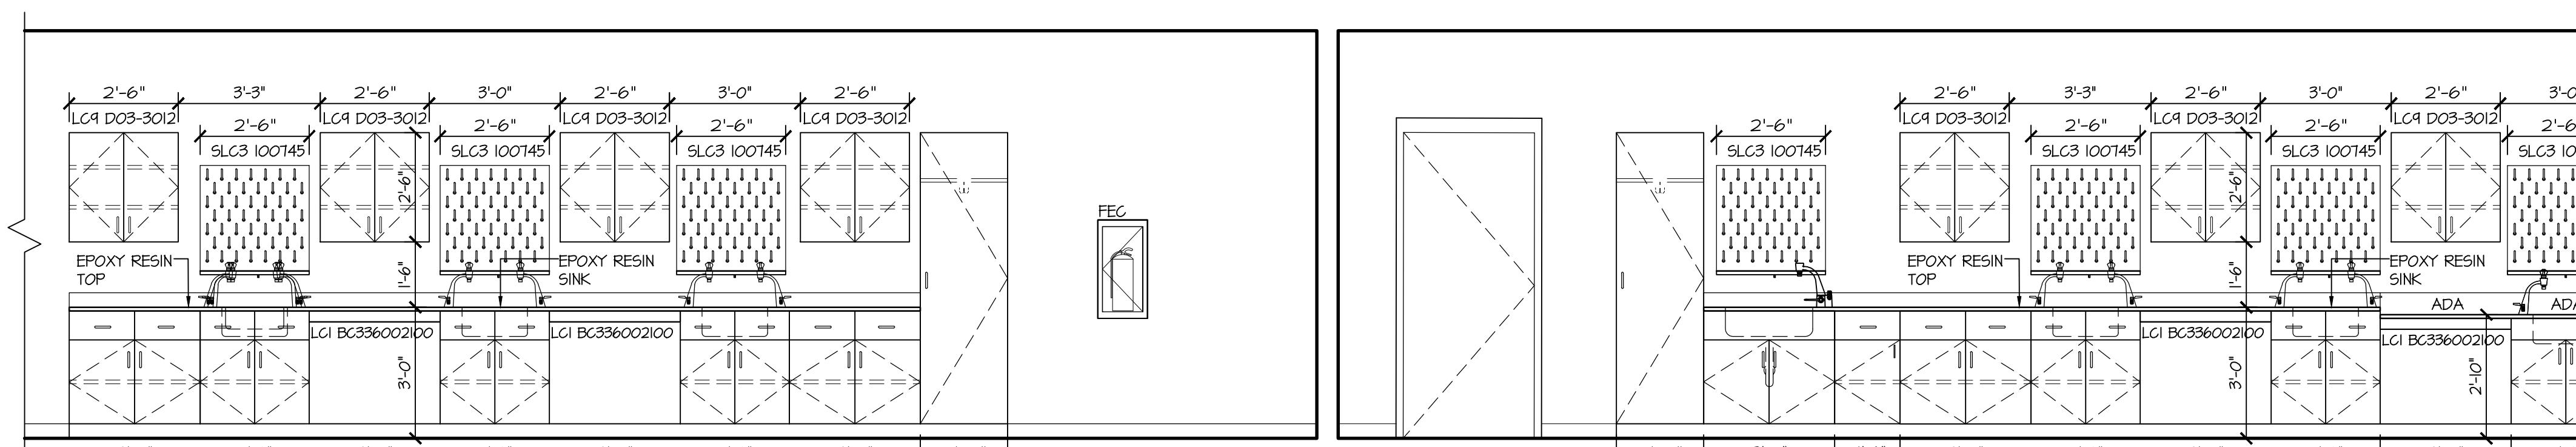

61 126 SCIENCE - BASE BID

SCALE: 3/8" = 1'-0" OH RM 122 & SIM. 202




62 126 SCIENCE - BASE BID

SCALE: 3/8" = 1'-0" OH RM 122




63 126 SCIENCE - BASE BID

SCALE: 3/8" = 1'-0" OH RM 122 & 202

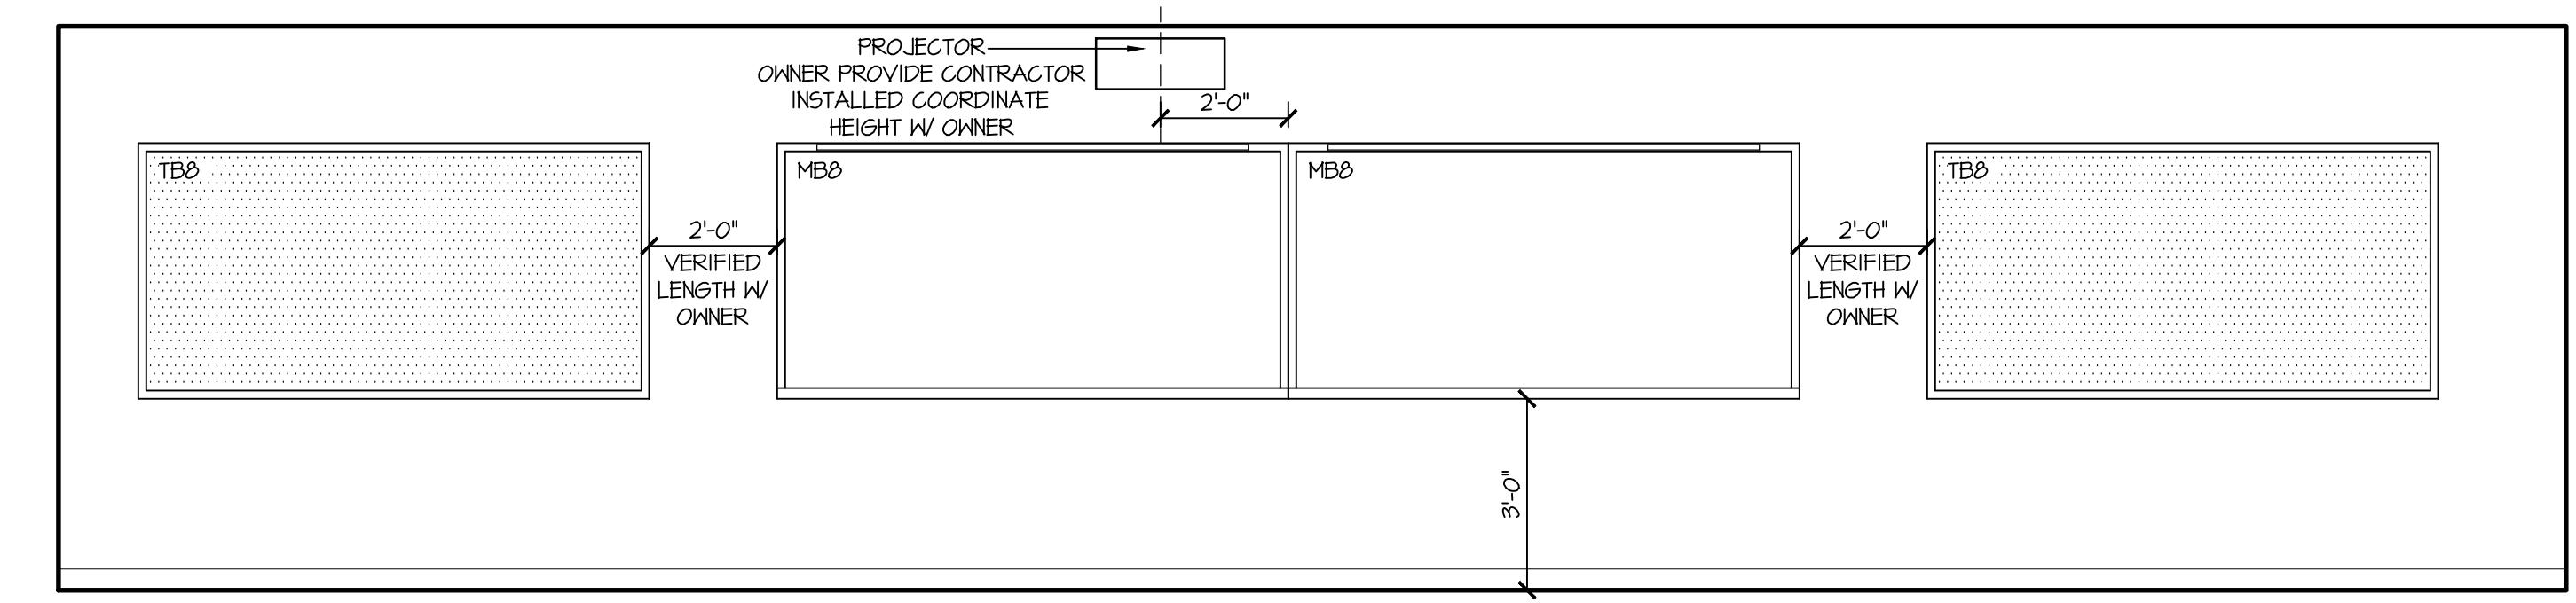


13 312 ART - BASE BID

SCALE: 3/8" = 1'-0"

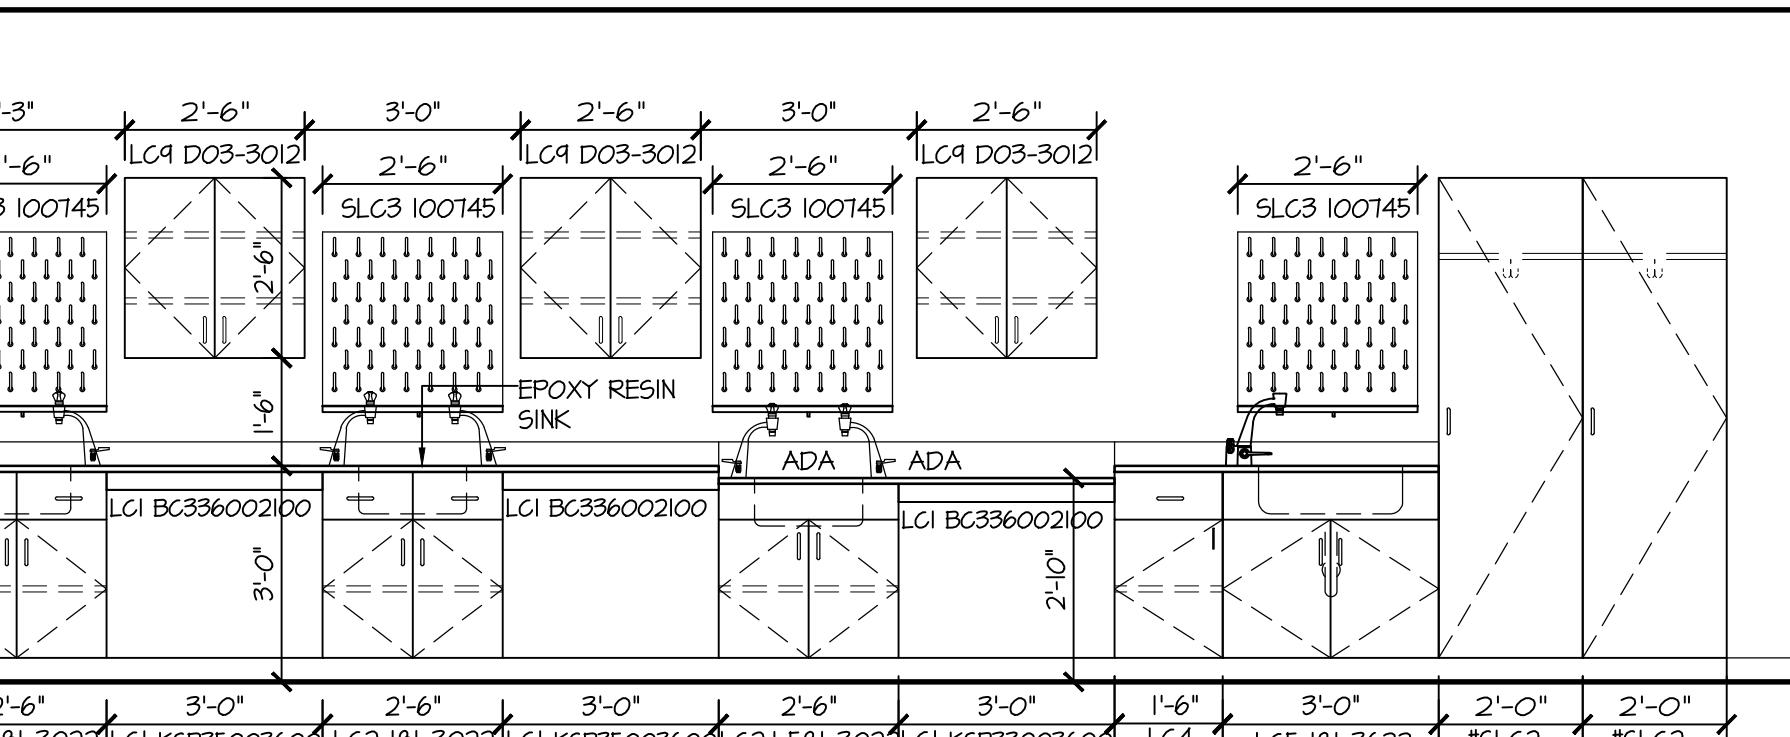



33 214 SCIENCE - ALT. 1

SCALE: 3/8" = 1'-0"

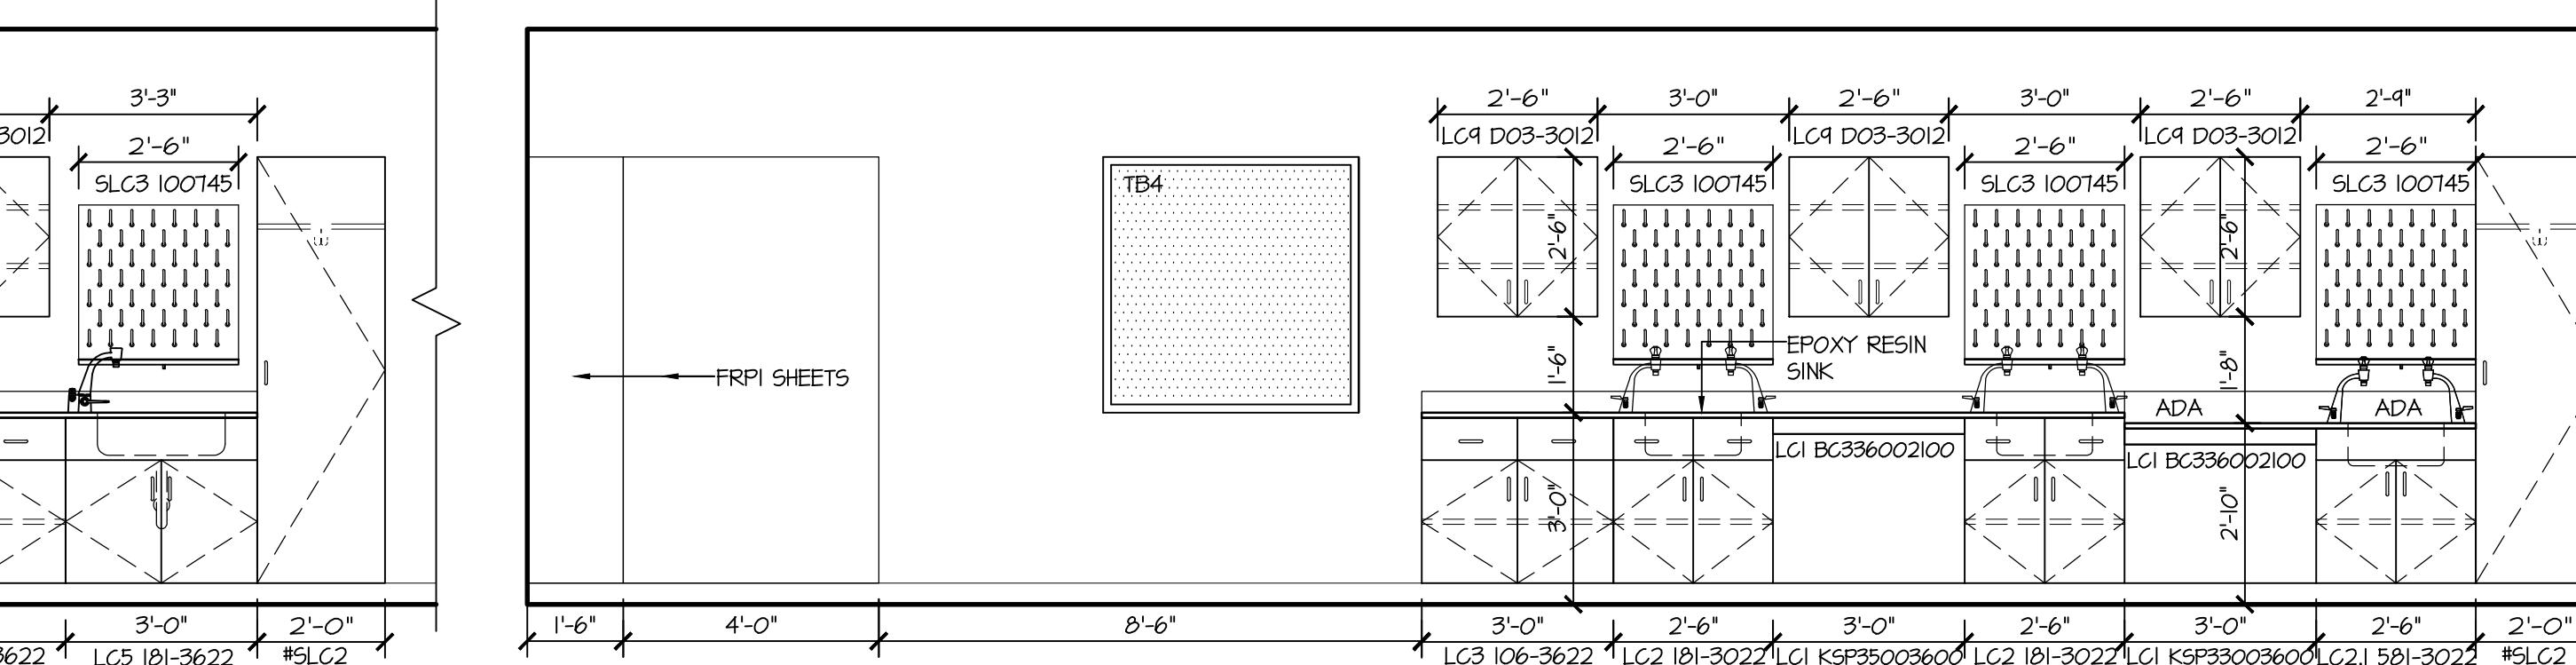


43 DEMO DESK - BASE & ALT

SCALE: 3/8" = 1'-0"

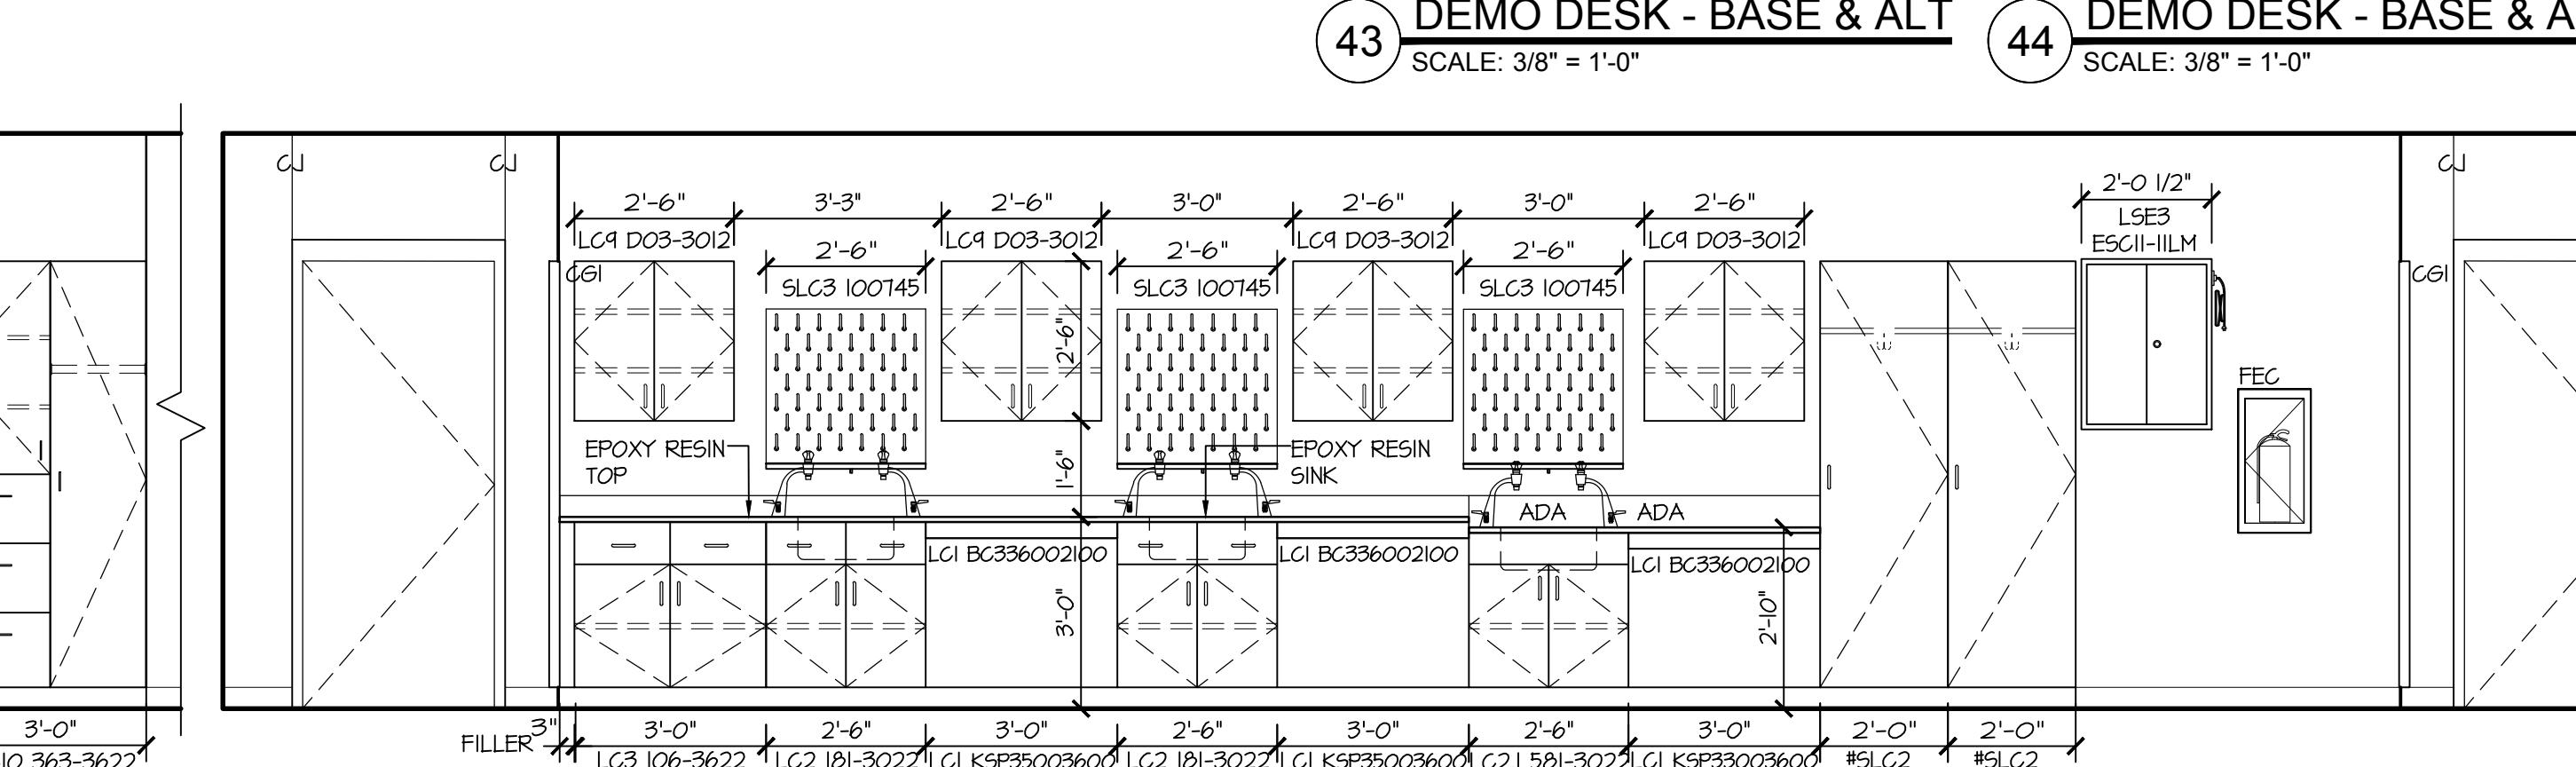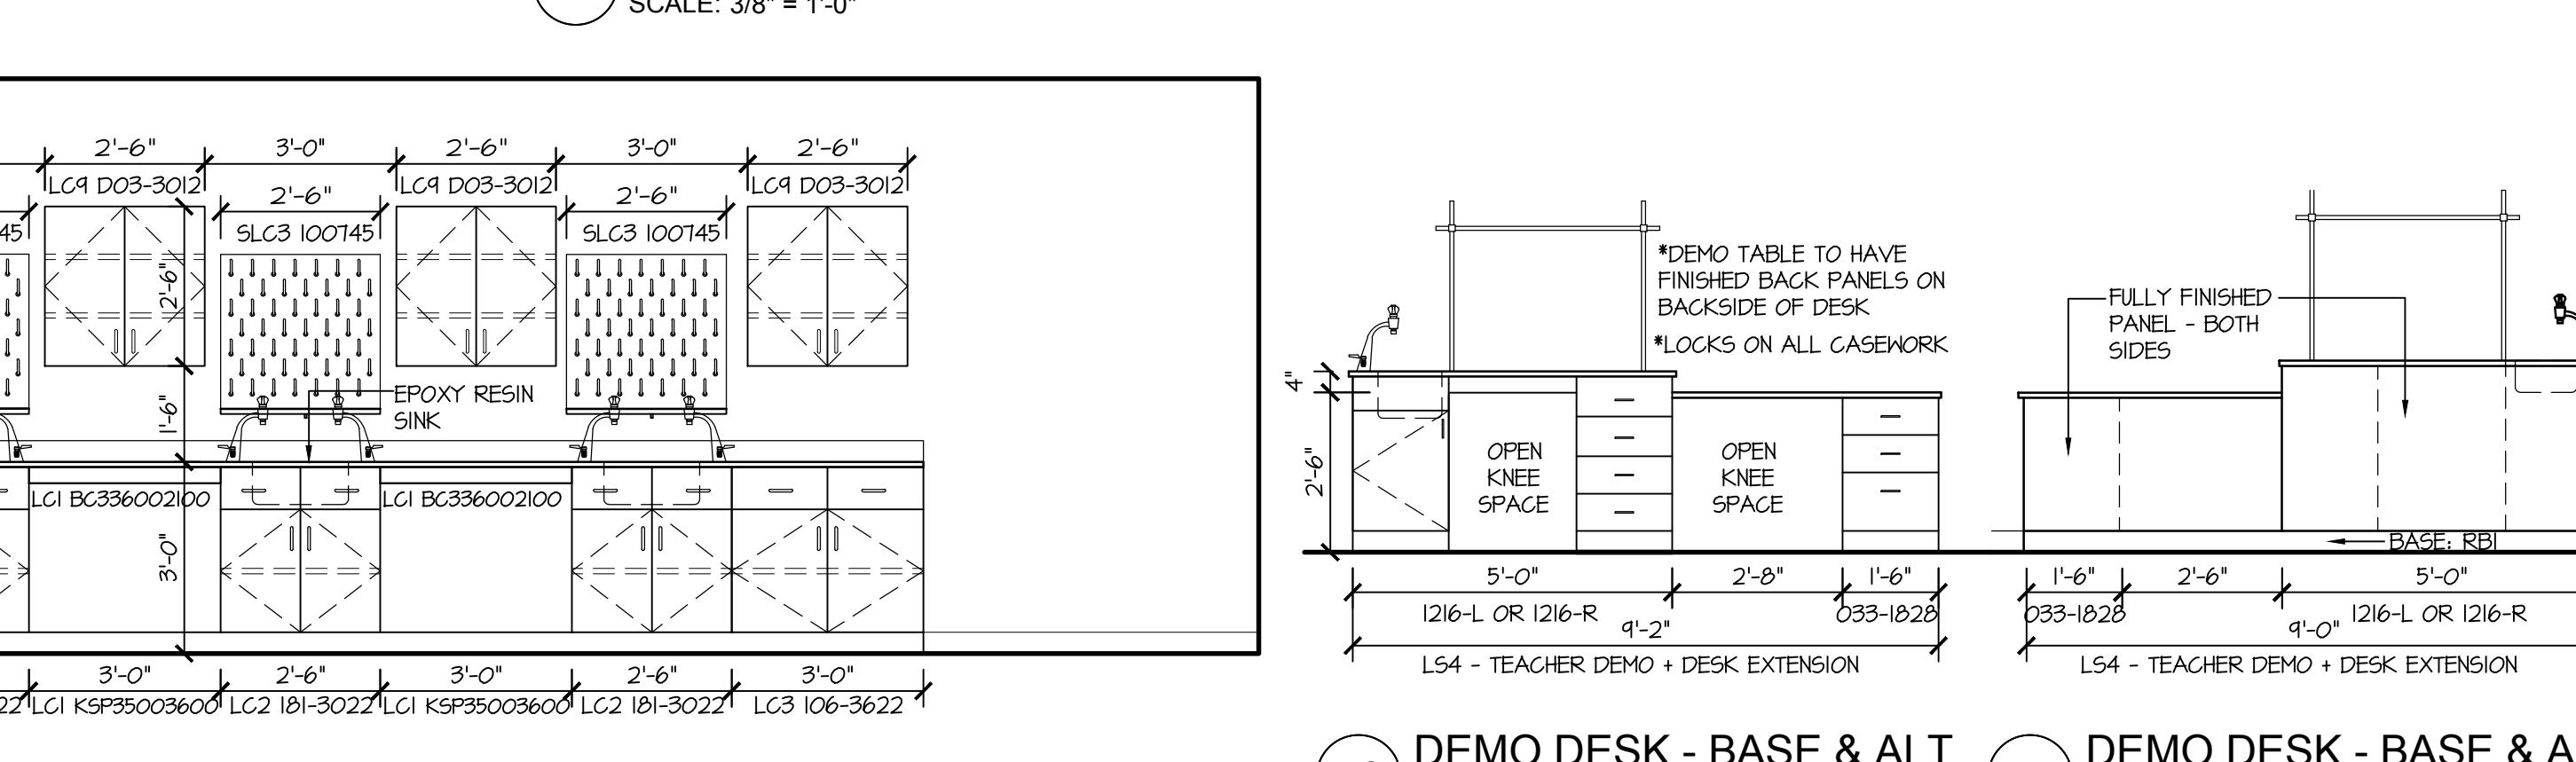

53 211 SCIENCE - ALT. 1

SCALE: 3/8" = 1'-0"

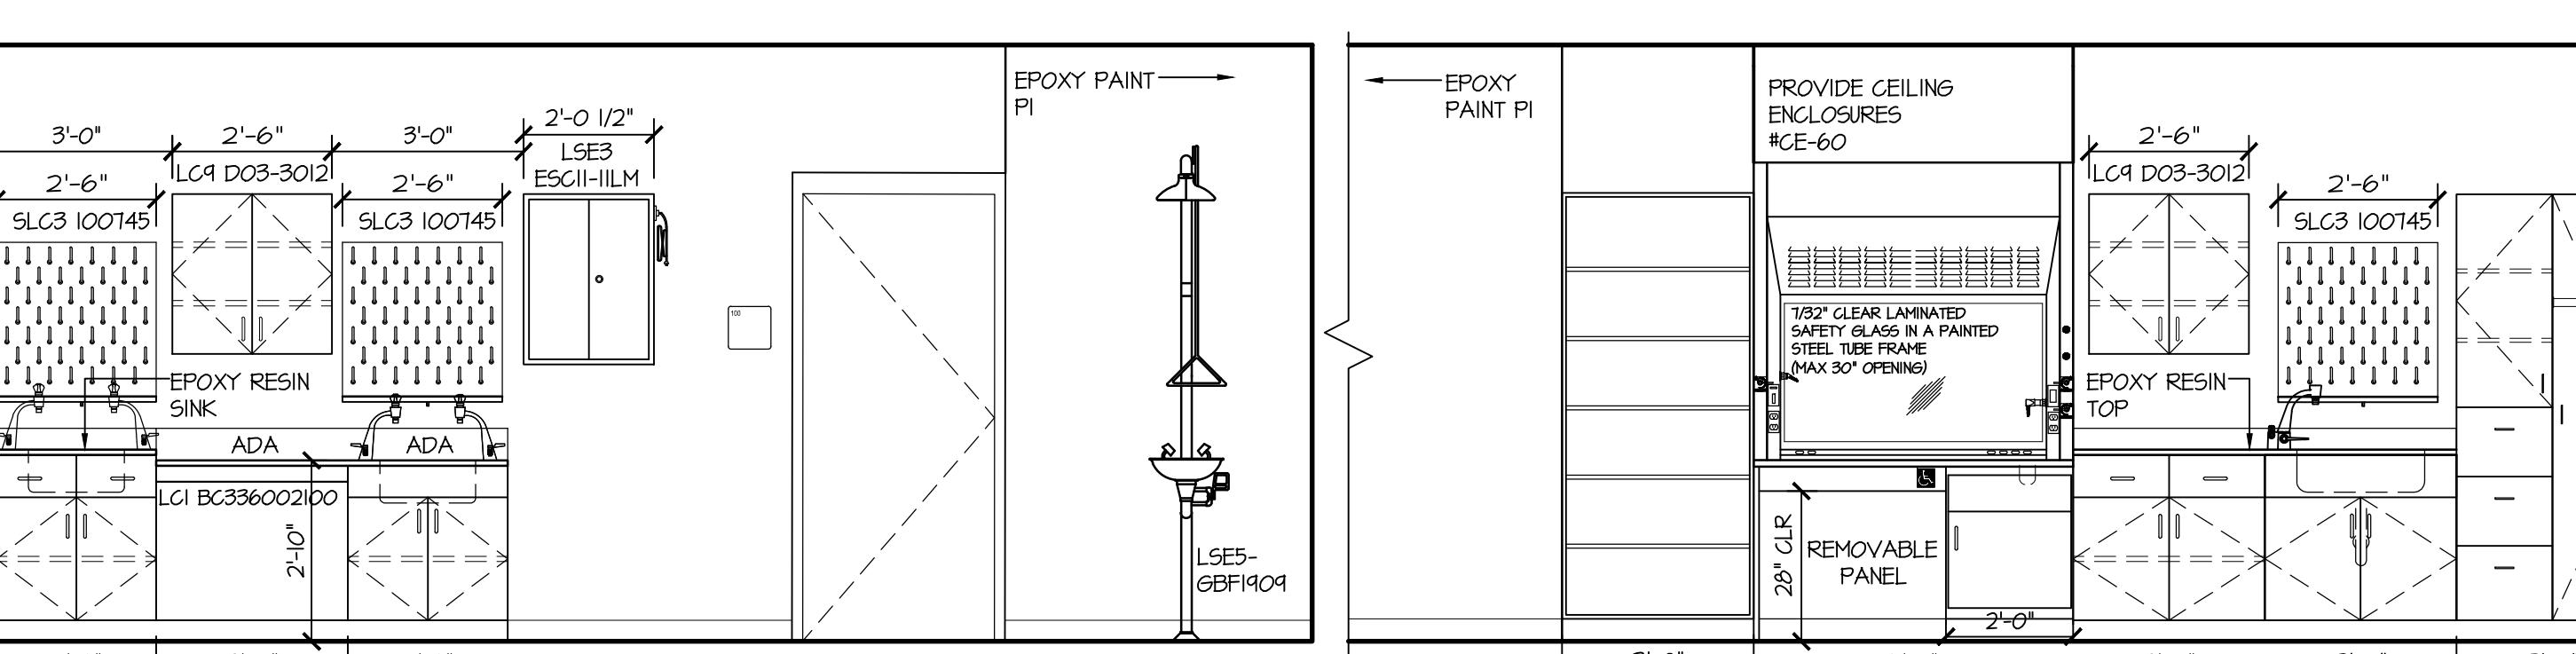

63 126 SCIENCE - BASE BID

SCALE: 3/8" = 1'-0" OH RM 122 & 202



63 126 SCIENCE - BASE BID

SCALE: 3/8" = 1'-0" OH RM 122 & 202




Copyright © the.stacy.group

INTERIOR ELEVATION PAINT NOTES:
ALL ACCENT PAINT LINES TO FOLLOW
MORTAR JOINT LINES, DUE TO CMU
INCONSISTENCY.


OWASSO 8th GRADE ADDITION

OWASSO PUBLIC
SCHOOLS

OWASSO, OK
2025

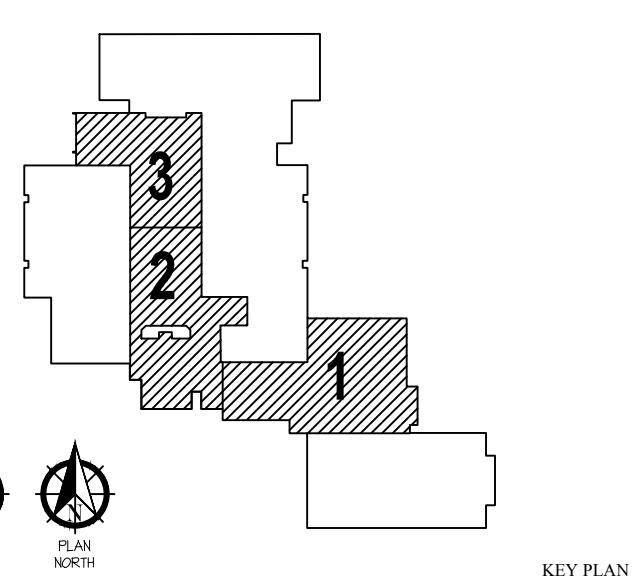

KEY PLAN

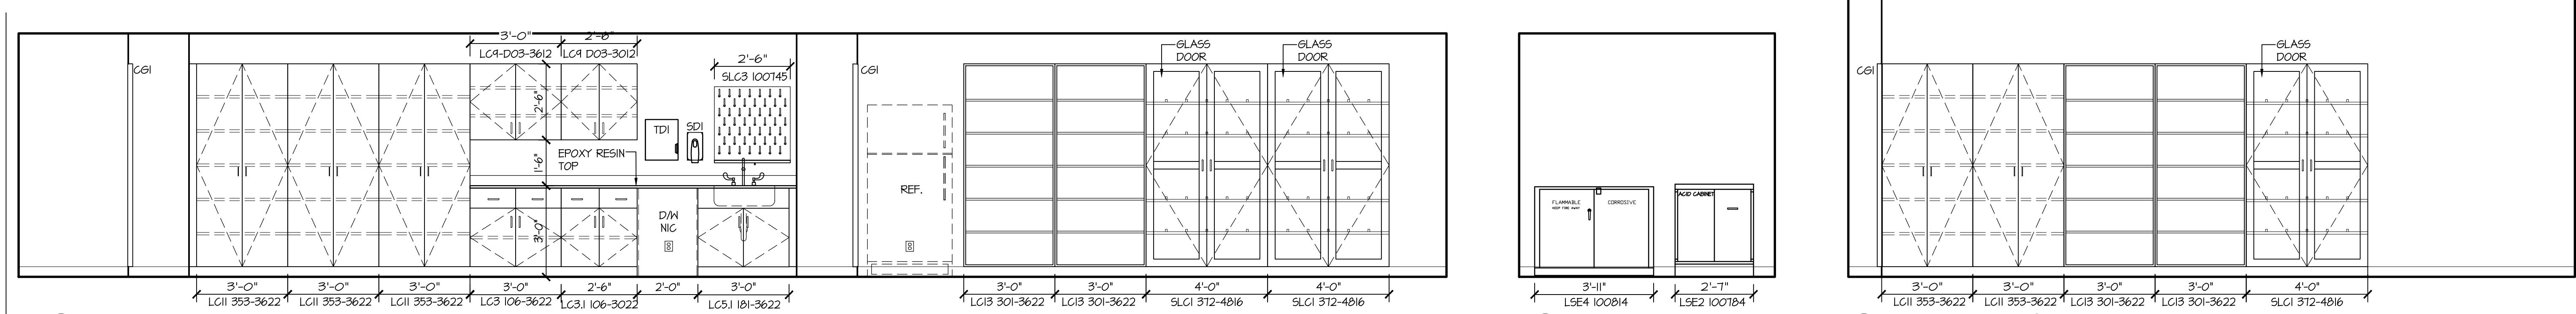

11 213 PREP - ALT. 1

SCALE: 3/8" = 1'-0"

12 213 PREP - ALT. 1

SCALE: 3/8" = 1'-0"

13 203 PREP - BASE BID

SCALE: 3/8" = 1'-0"

14 203 PREP - BASE BID

SCALE: 3/8" = 1'-0"

15 123 PREP - BASE BID

SCALE: 3/8" = 1'-0"

16 123 PREP - BASE BID

SCALE: 3/8" = 1'-0"

17 130 BREAKOUT - BASE BID

SCALE: 3/8" = 1'-0"

18 123 PREP - BASE BID

SCALE: 3/8" = 1'-0"

19 206 CHOIR - BASE BID

SCALE: 3/8" = 1'-0"

20 206 CHOIR - BASE BID

SCALE: 3/8" = 1'-0"

21 309 CORRIDOR - BASE BID

SCALE: 3/8" = 1'-0"

22 309 CORRIDOR - BASE BID

SCALE: 3/8" = 1'-0"

23 309 CORRIDOR - BASE BID

SCALE: 3/8" = 1'-0"

24 309 CORRIDOR - BASE BID

SCALE: 3/8" = 1'-0"

25 309 CORRIDOR - BASE BID

SCALE: 3/8" = 1'-0"

26 101 COMMONS - BASE BID

SCALE: 3/8" = 1'-0"

27 101 COMMONS - BASE BID

REVISIONS


11.25.25

ISSUE DATE

</

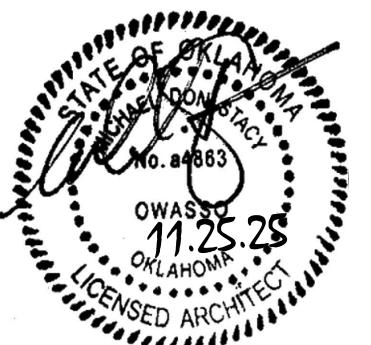


INTERIOR ELEVATION PAINT NOTES:
ALL ACCENT PAINT LINES TO FOLLOW
MORTAR JOINT LINES, DUE TO CMU
INCONSISTENCY.

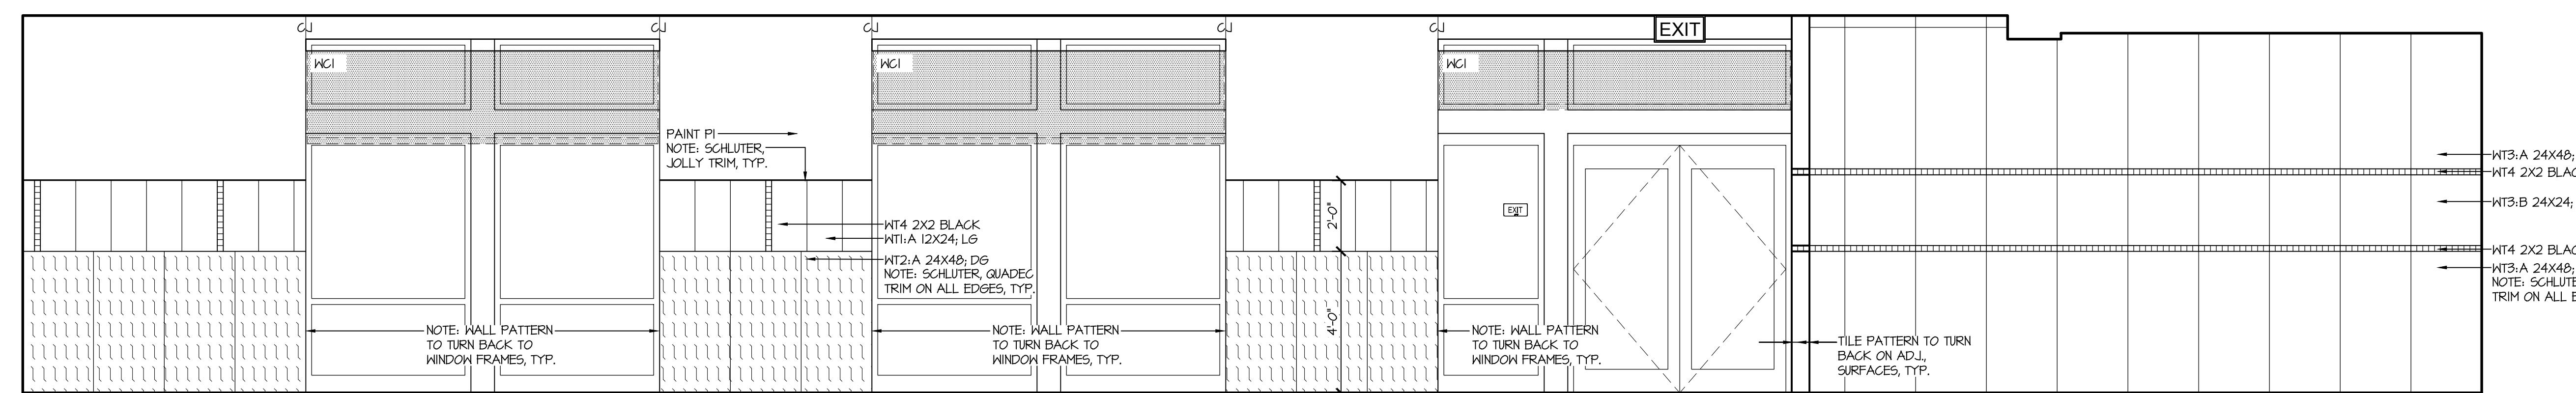


11 101 COMMONS - BASE BID

SCALE: 3/8" = 1'-0"

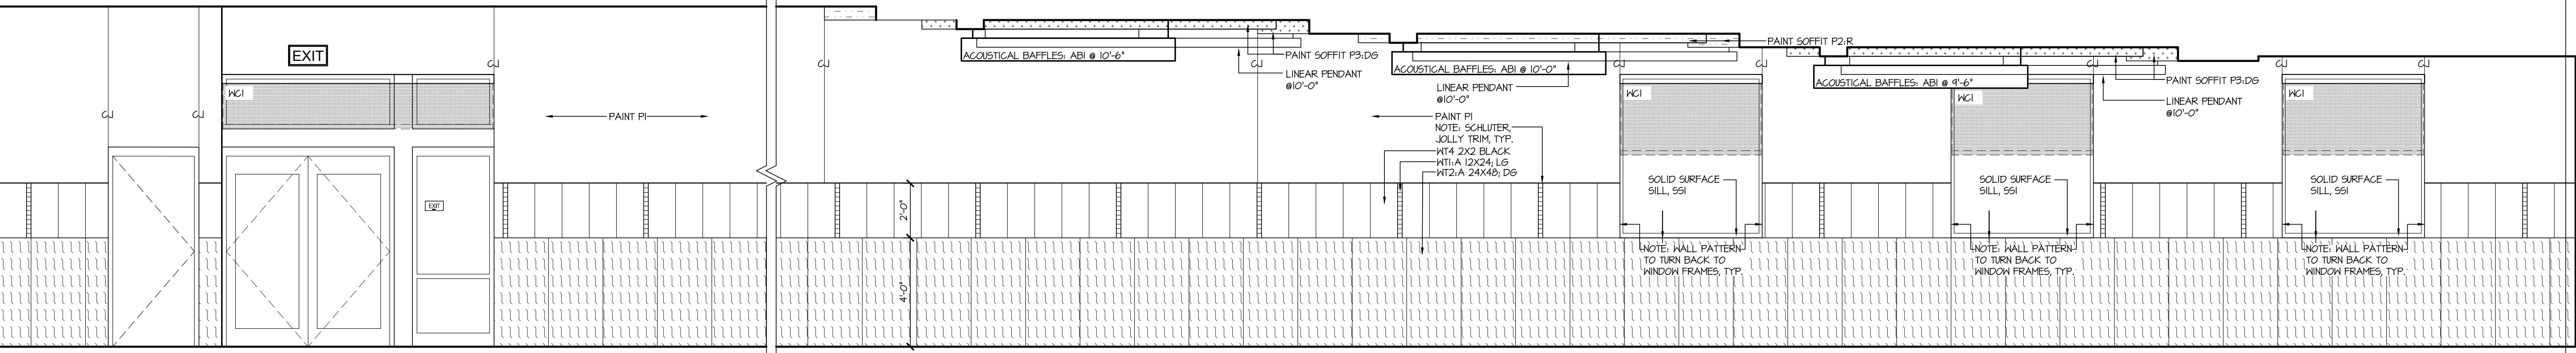


21 101 COMMONS - BASE BID

SCALE: 3/8" = 1'-0"

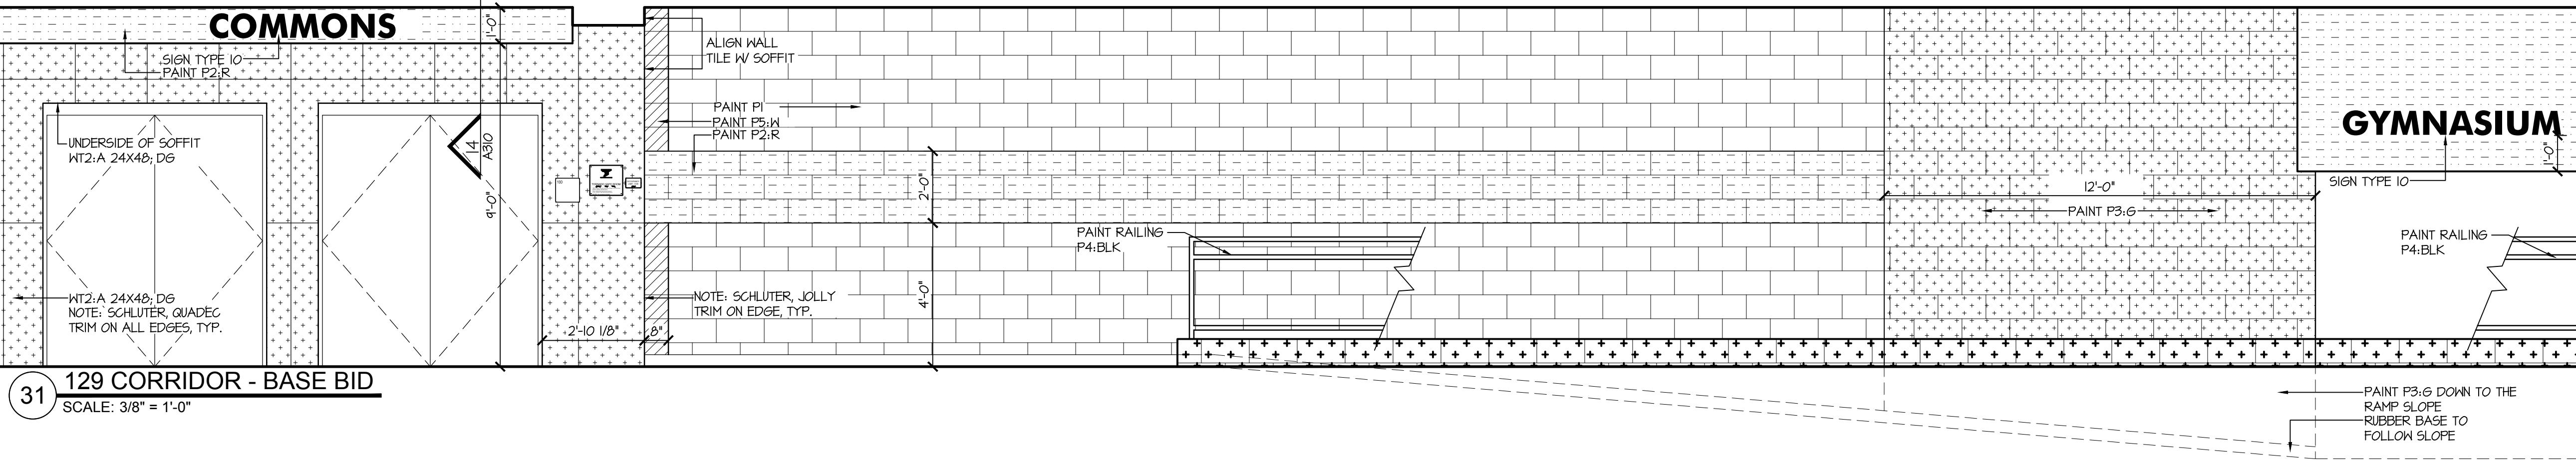


31 129 CORRIDOR - BASE BID

SCALE: 3/8" = 1'-0"

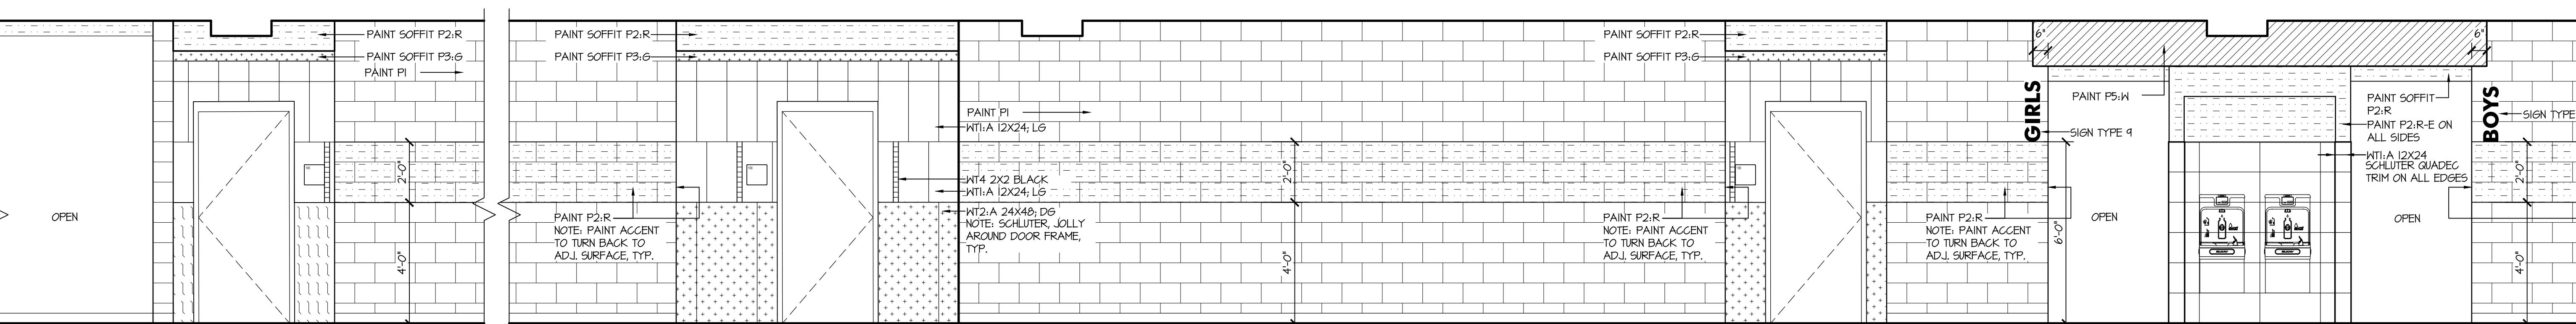


41 129 CORRIDOR - BASE BID

SCALE: 3/8" = 1'-0"

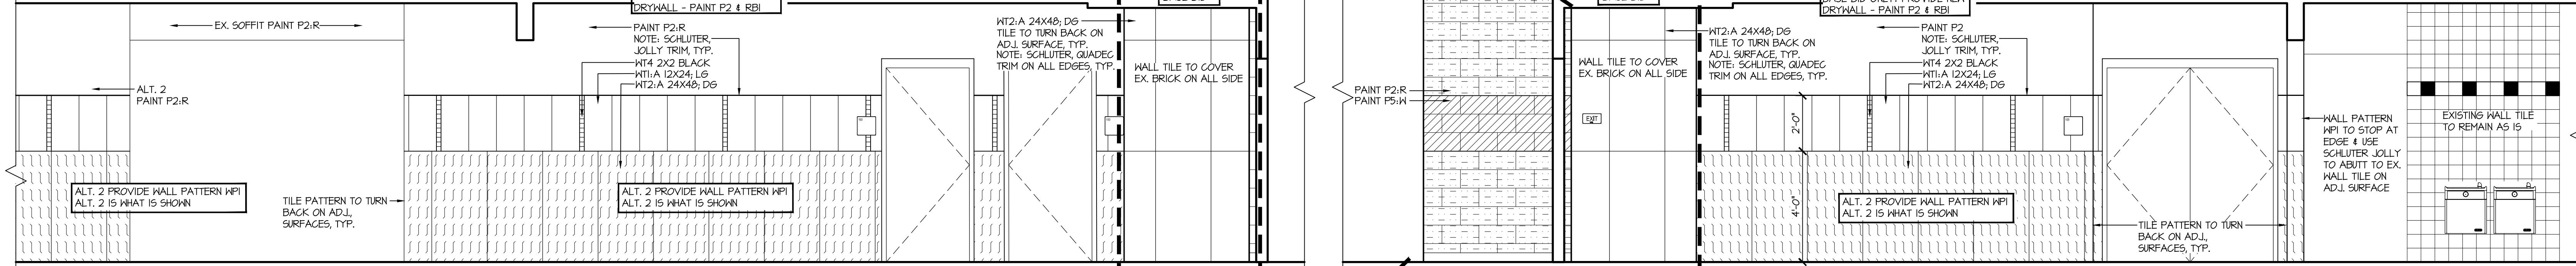

51 205-208 CORRIDOR - BASE BID & ALT.2

SCALE: 3/8" = 1'-0"

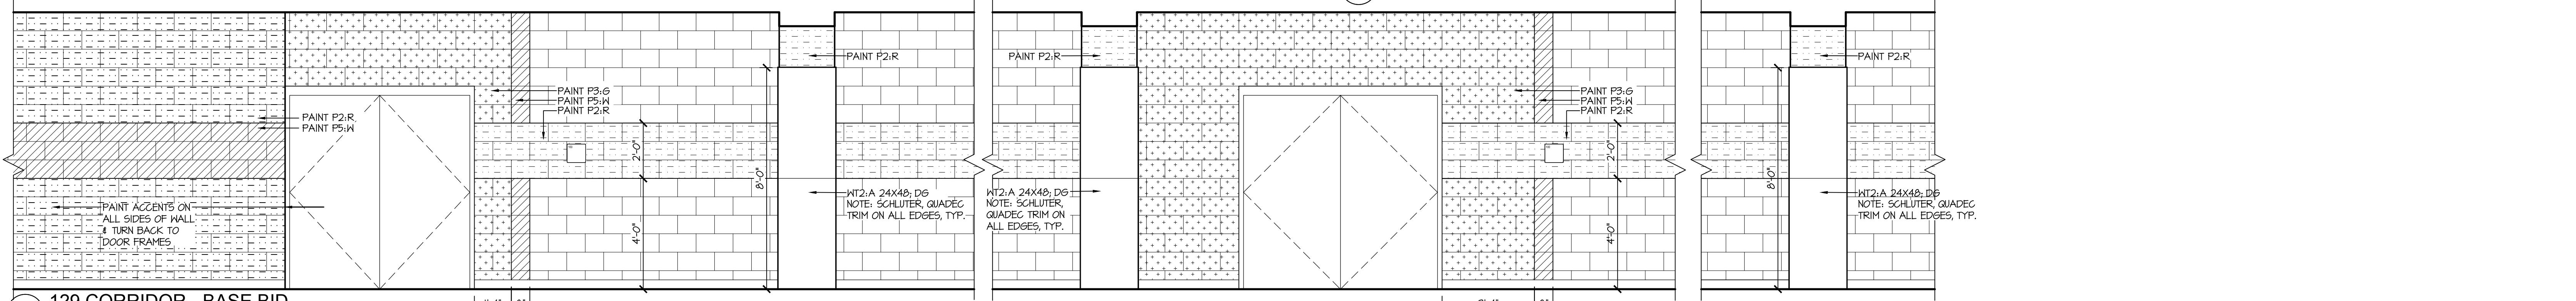


52 205-208 CORRIDOR - BASE & ALT. 2

SCALE: 3/8" = 1'-0"

OWASSO 8th GRADE ADDITION

OWASSO PUBLIC
SCHOOLS
OWASSO, OK
2025

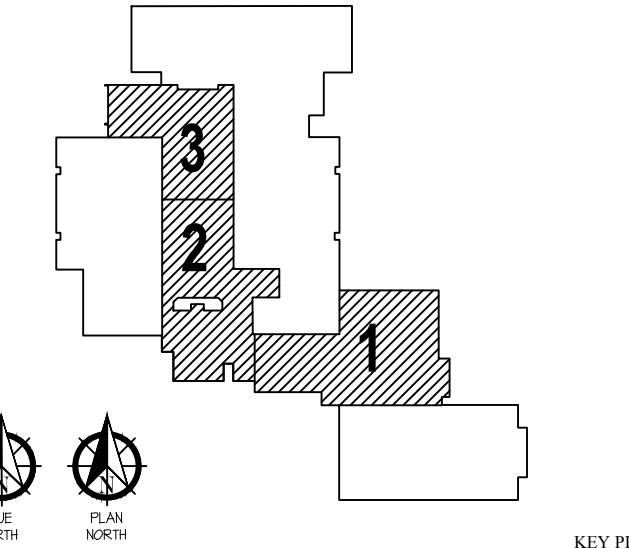

REVISIONS

11.25.25

ISSUE DATE
2407 PROJECT NO.
11-25-25 AAC
CHKD BY


INTERIOR ELEVATIONS

AI402
SHEET TITLE

These drawings are subject to copyright protection as an "architectural work" under Section 102 of the Copyright Act, 17 U.S.C., as amended on December 1, 1990. The work includes the overall form as well as the arrangement and composition of spaces and elements in the design. The drawings are not to be reproduced without the written consent of the.stacy.group




INTERIOR ELEVATION PAINT NOTES:
ALL ACCENT PAINT LINES TO FOLLOW
MORTAR JOINT LINES, DUE TO CMU
INCONSISTENCY.

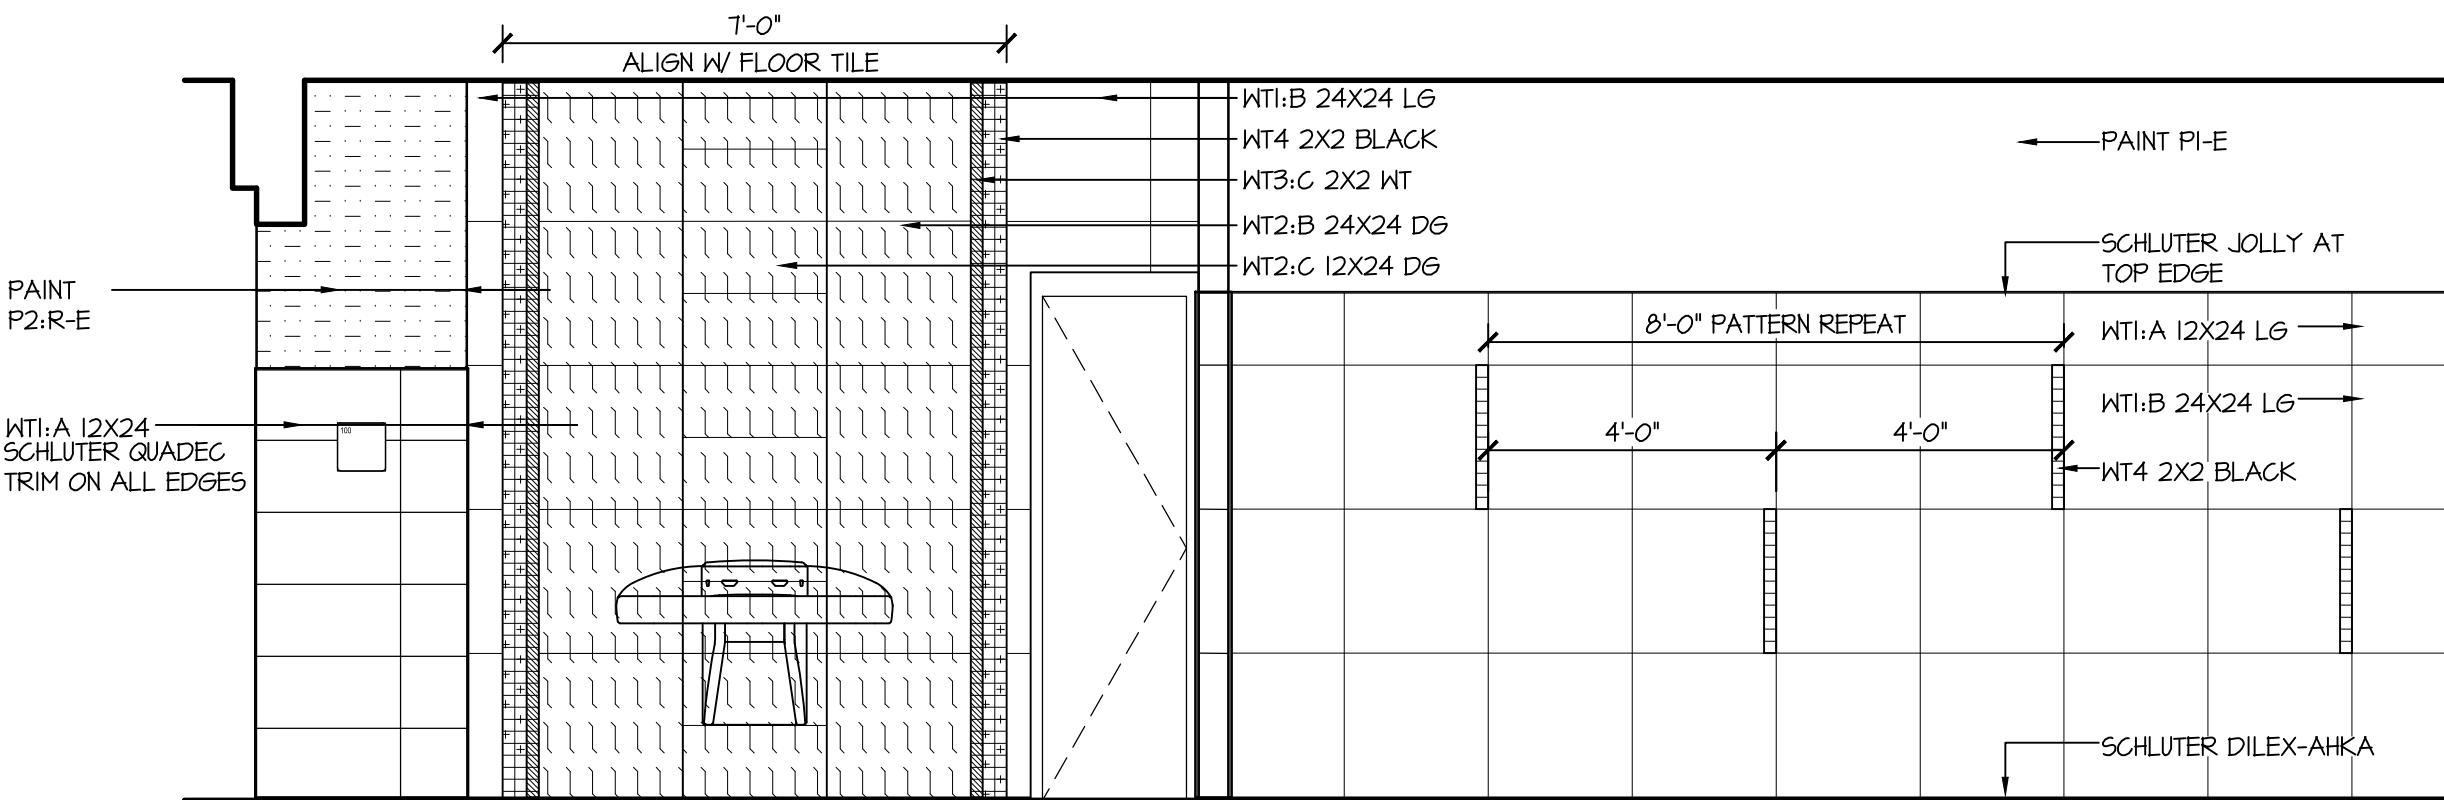


112 BOYS - BASE BID

SCALE: 3/8" = 1'-0" 127 GIRLS O.H./SIM.

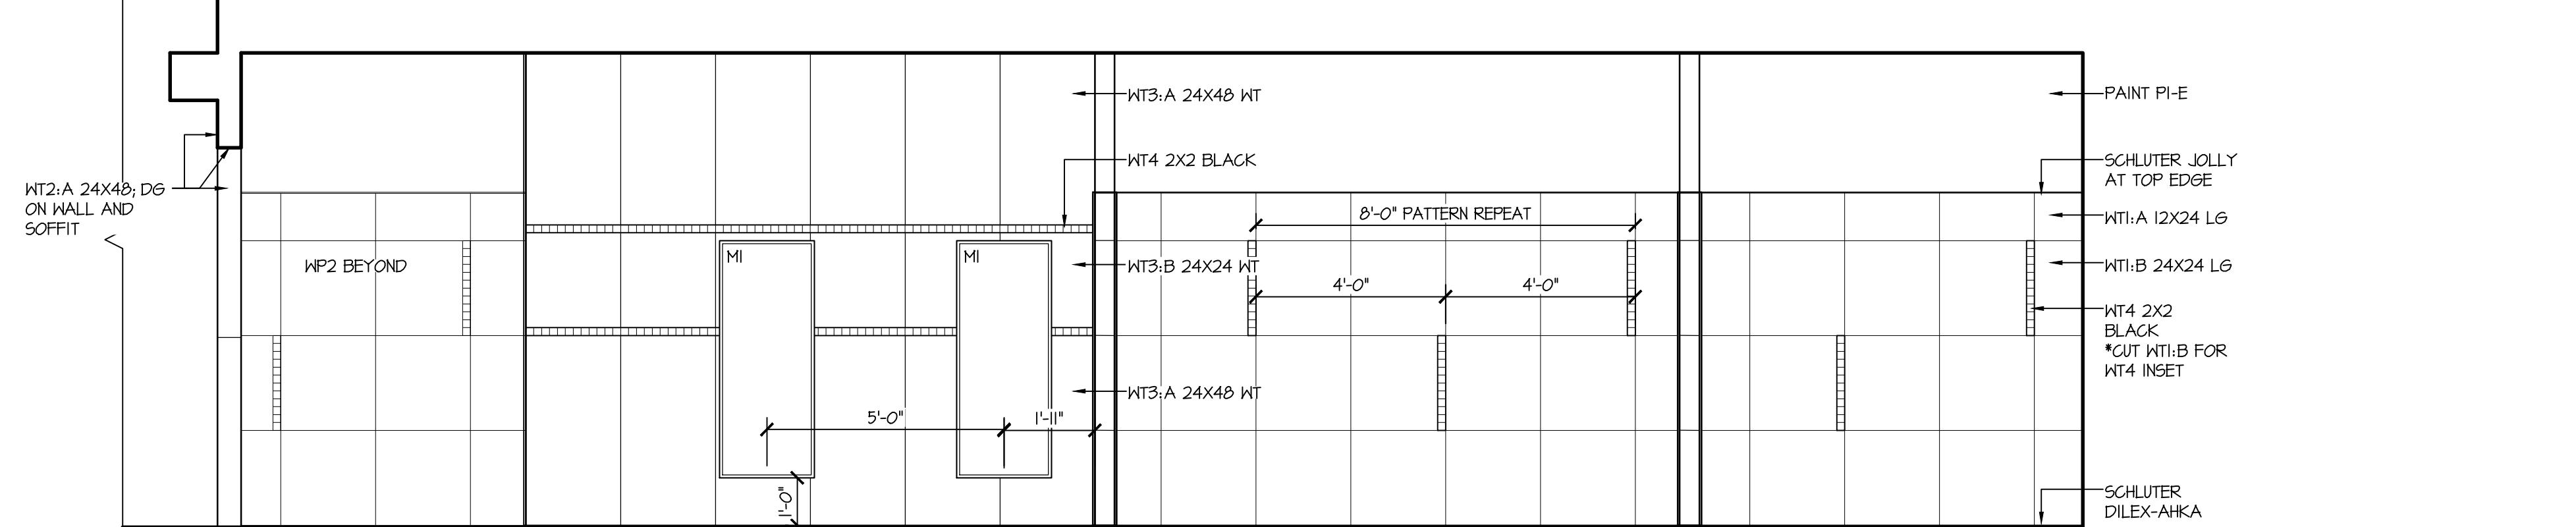


117 BOYS - BASE BID

SCALE: 3/8" = 1'-0" 114 GIRLS O.H./SIM.

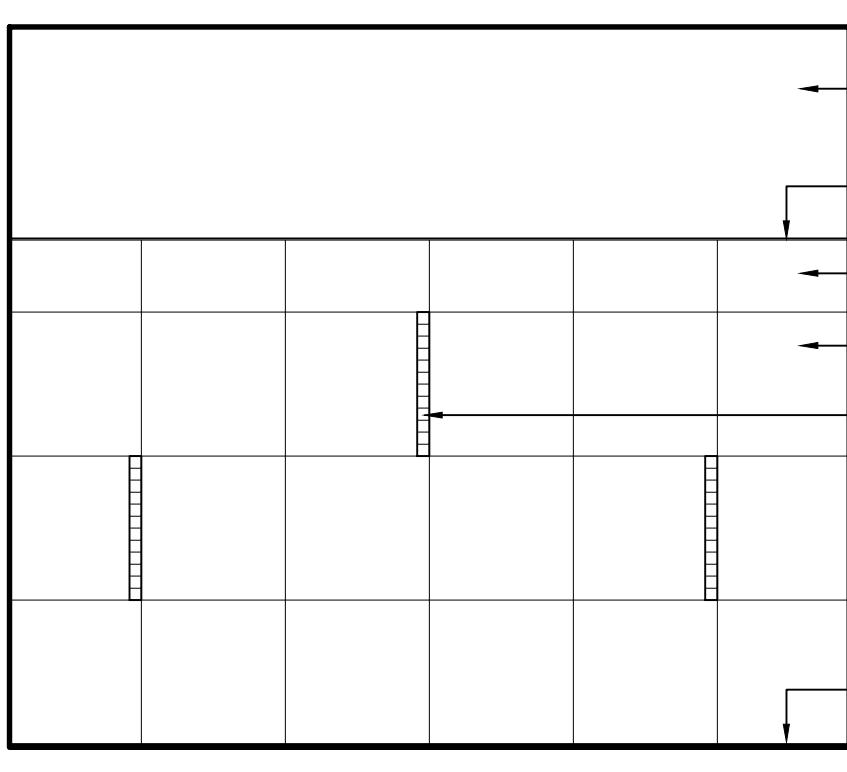


117 BOYS - BASE BID

SCALE: 3/8" = 1'-0" 114 GIRLS O.H./SIM.

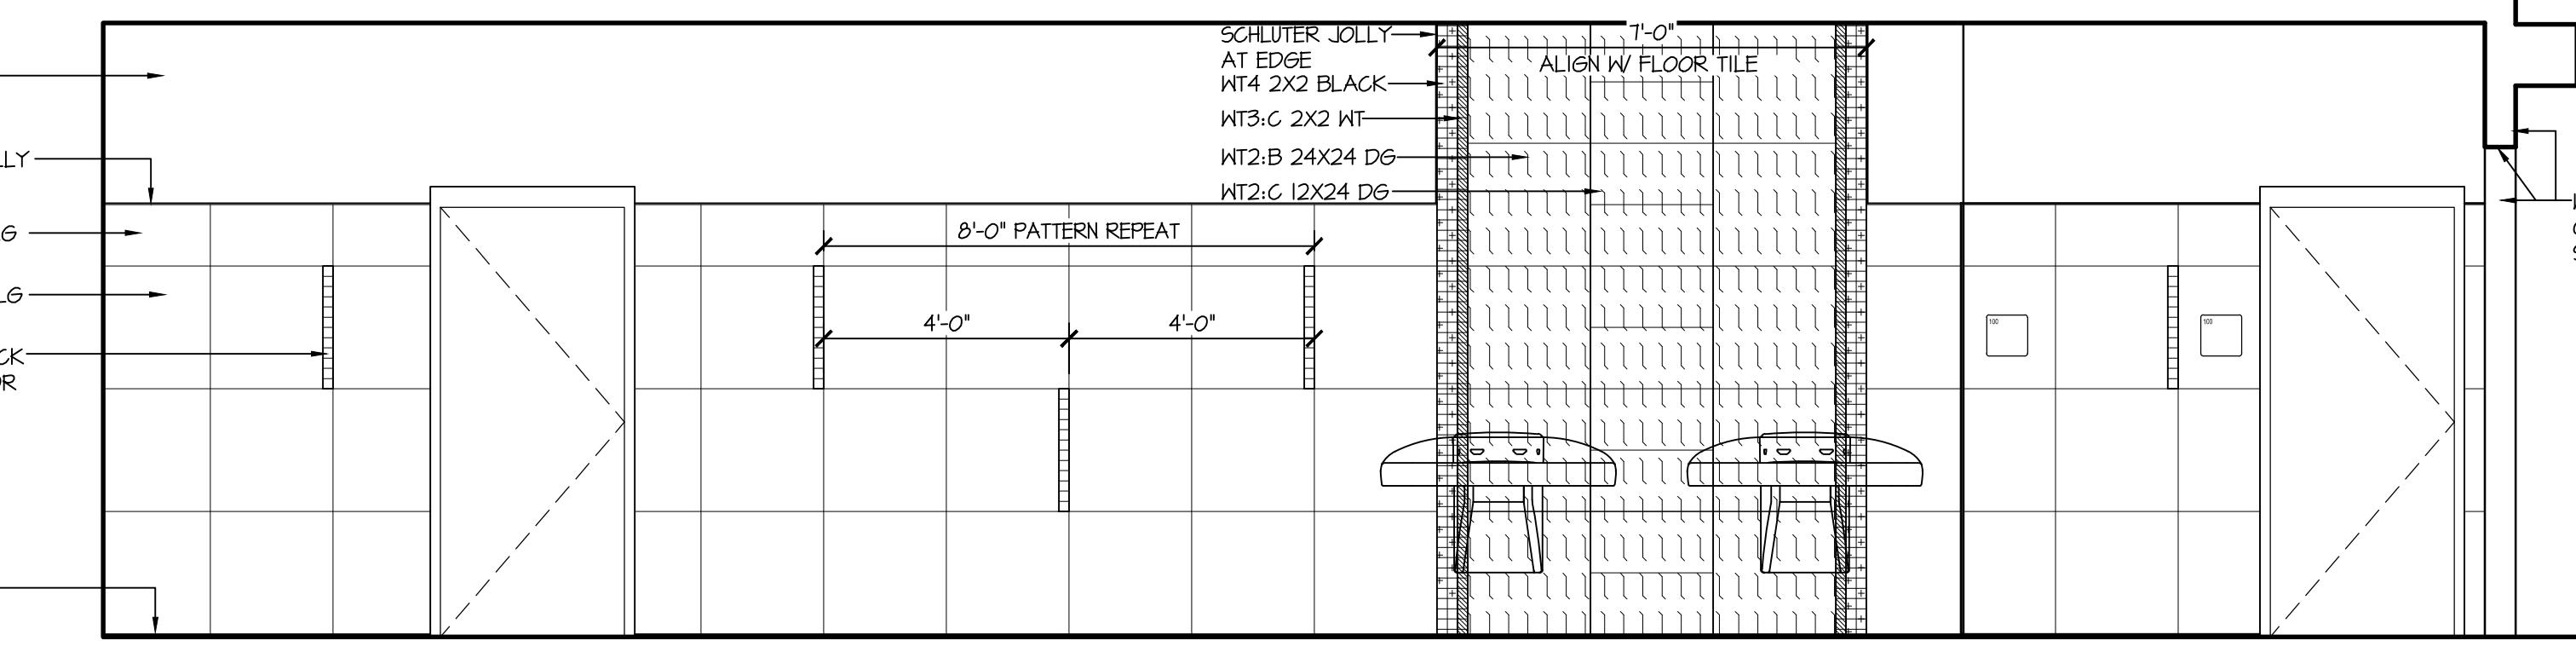


117 BOYS - BASE BID

SCALE: 3/8" = 1'-0" 114 GIRLS O.H./SIM.

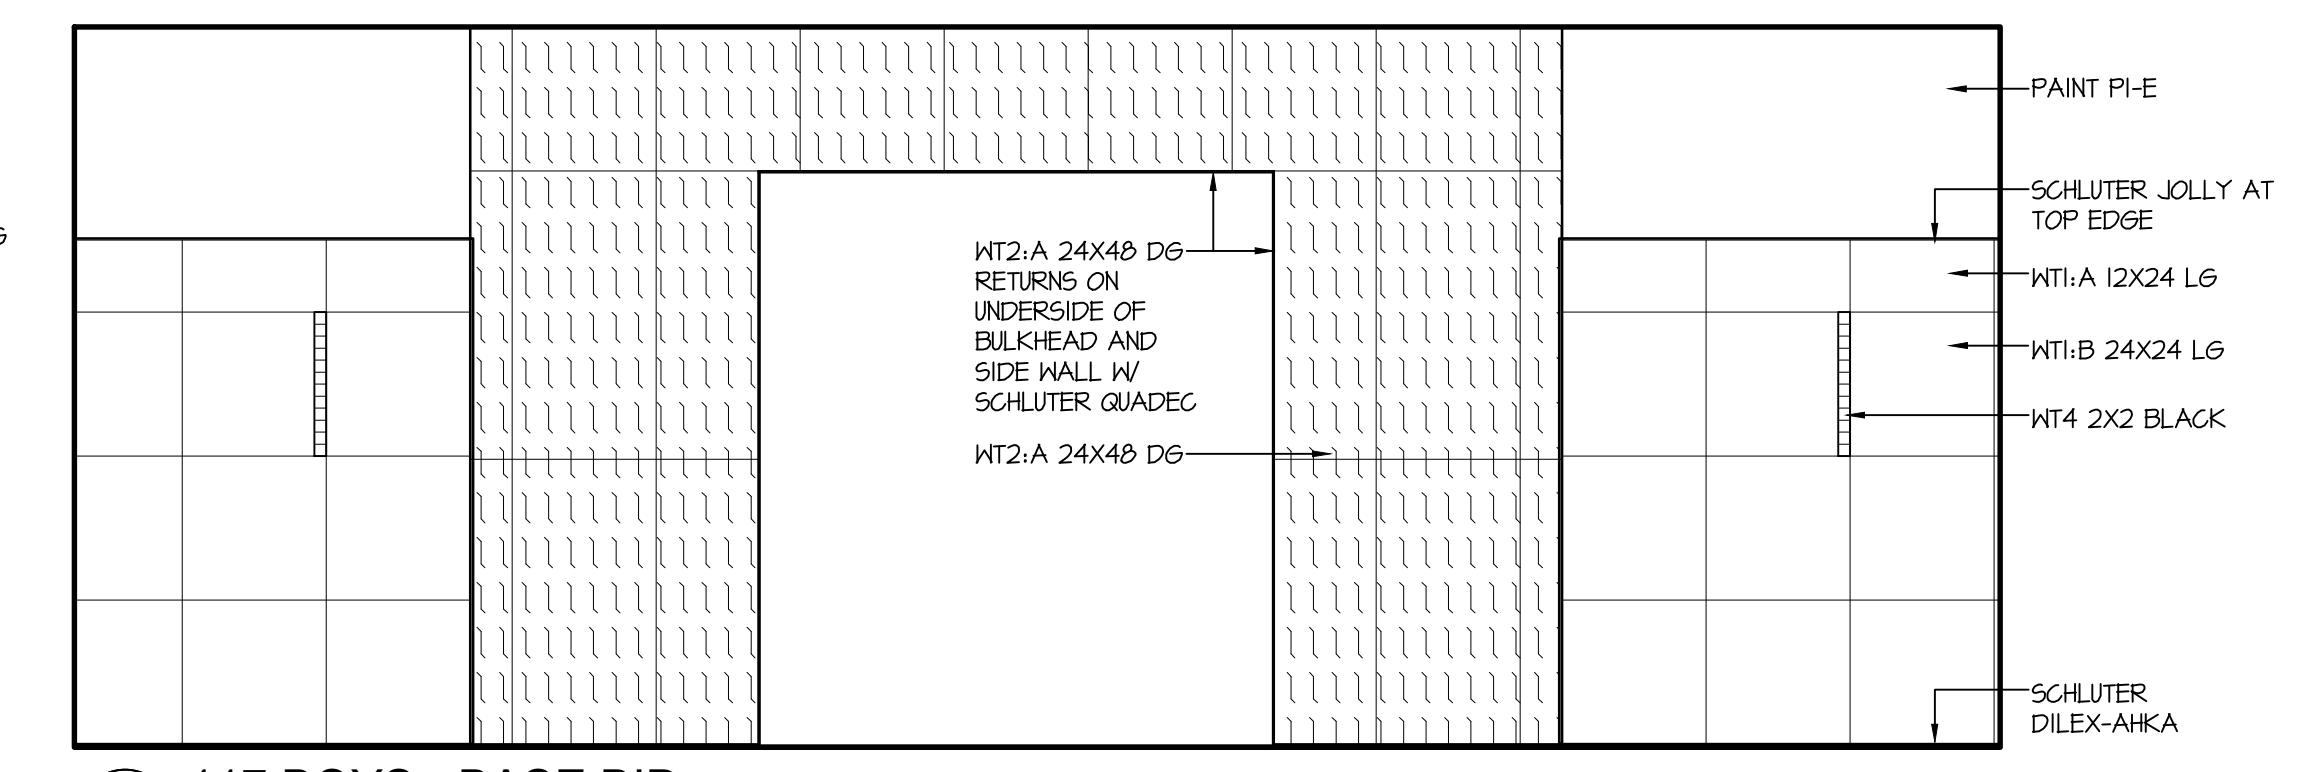


117 BOYS - BASE BID

SCALE: 3/8" = 1'-0" 114 GIRLS O.H./SIM.

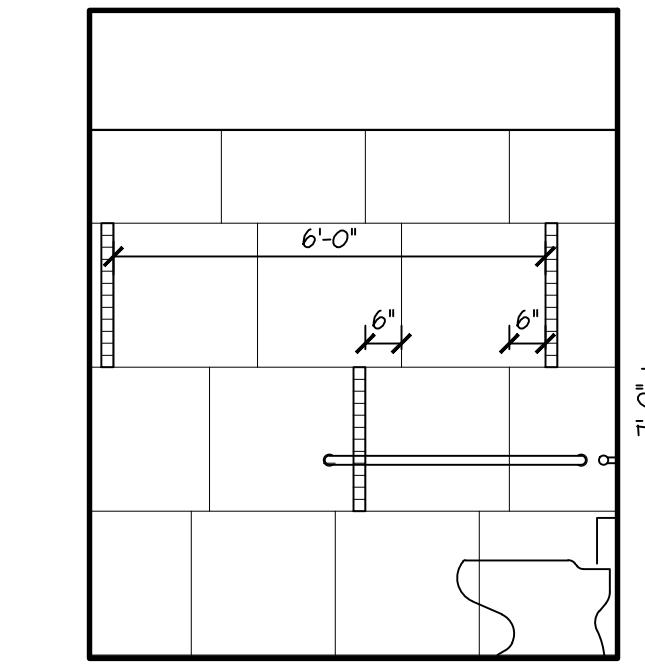


116 TLT (WP2) - BASE BID

SCALE: 3/8" = 1'-0"

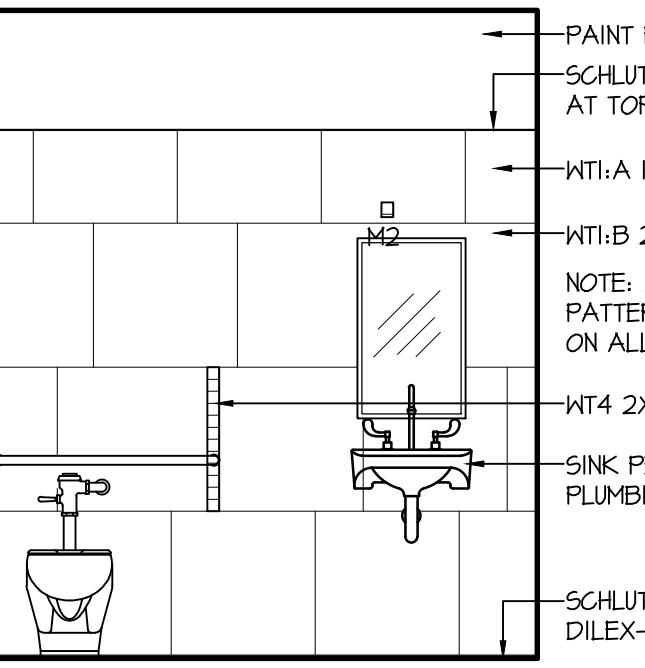


116 TLT (WP2) - BASE BID

SCALE: 3/8" = 1'-0"

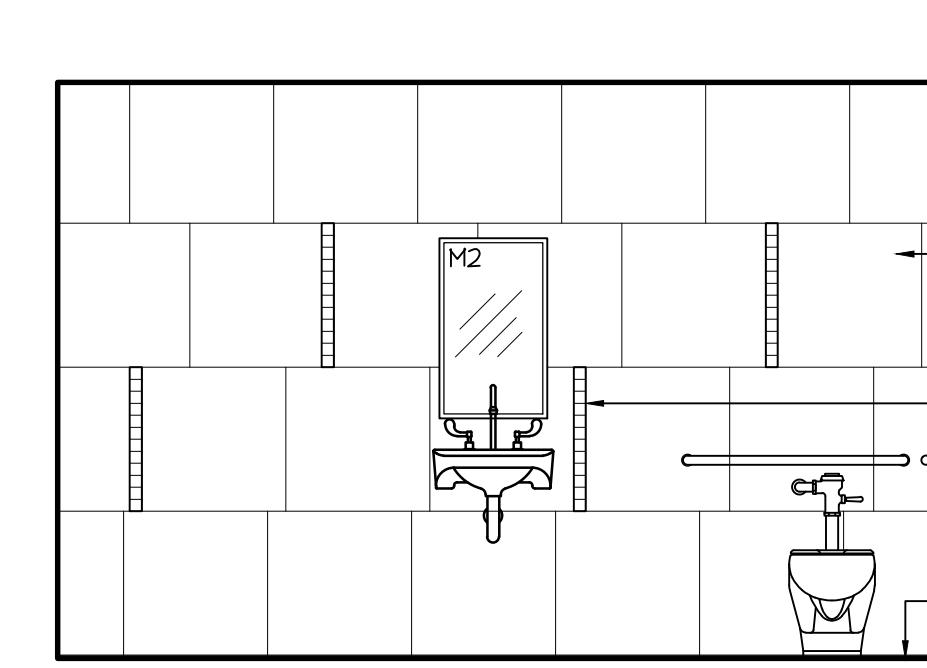

116 TLT (WP2) - BASE BID

SCALE: 3/8" = 1'-0"

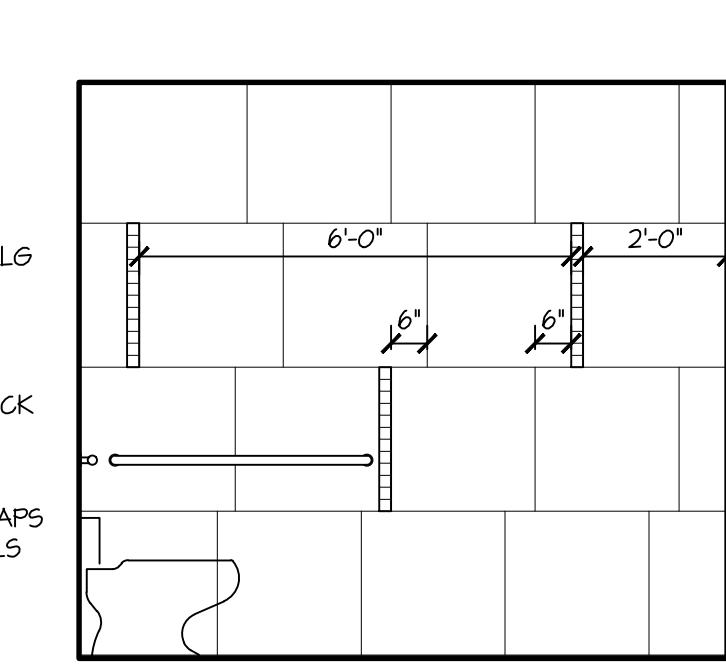

305 TLT (WP2) - BASE BID

SCALE: 3/8" = 1'-0"

ALT. I PROVIDE WALL PATTERN #P1
ON ALL NEW CONSTRUCTION WALLS

31

116 TLT (WP2) - BASE BID

SCALE: 3/8" = 1'-0"

32

116 TLT (WP2) - BASE BID

SCALE: 3/8" = 1'-0"

33

305 TLT (WP2) - BASE BID

SCALE: 3/8" = 1'-0"


34

305 TLT (WP2) - BASE BID

SCALE: 3/8" = 1'-0"

219 CORRIDOR - ALT. 1

SCALE: 3/8" = 1'-0"

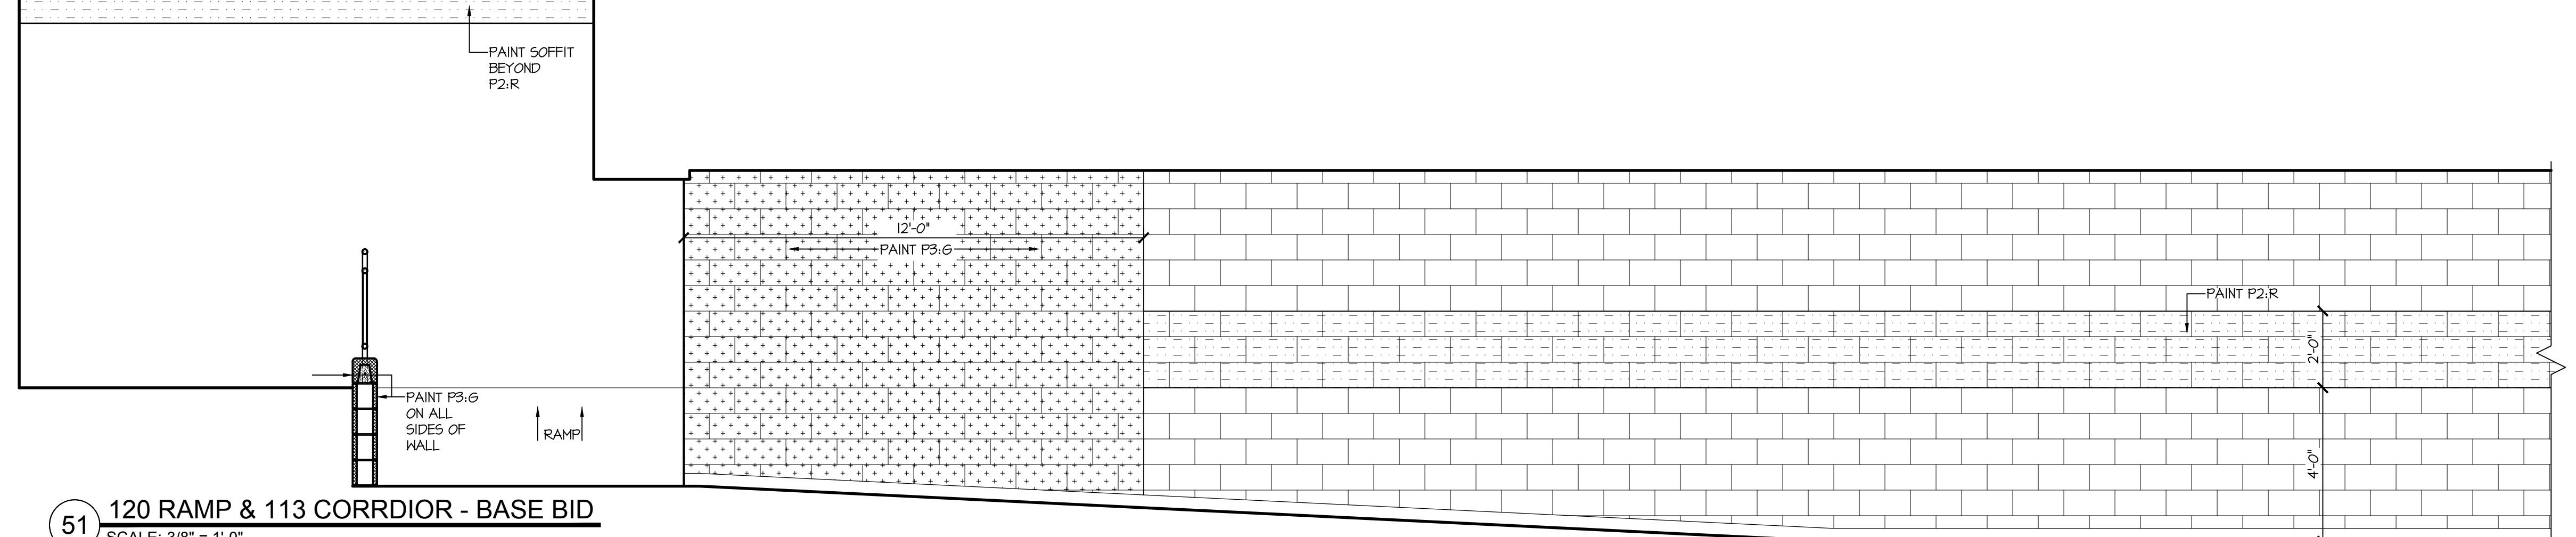


120 RAMP & 113 CORRIDOR - BASE BID

SCALE: 3/8" = 1'-0"

51

113 CORRIDOR - BASE BID

SCALE: 3/8" = 1'-0"

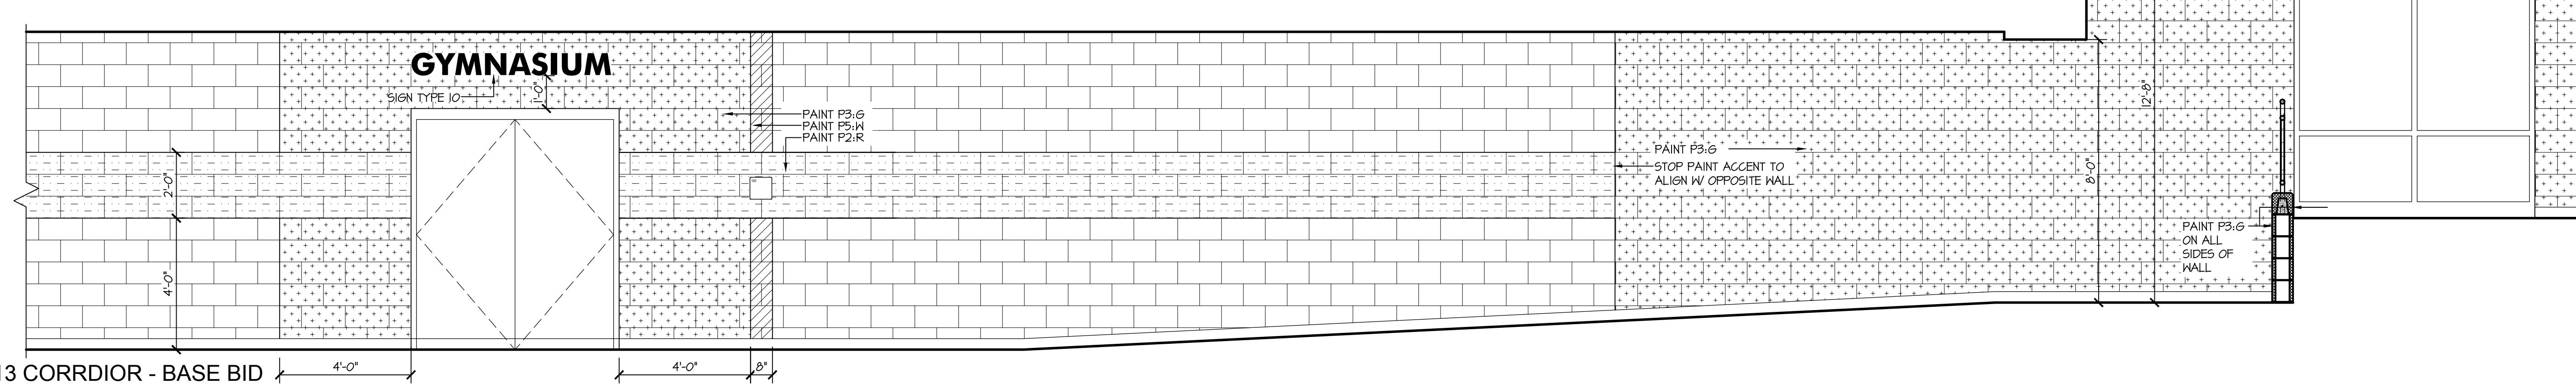


61

113 CORRIDOR - BASE BID

SCALE: 3/8" = 1'-0"

OWASSO 8th GRADE ADDITION

OWASSO PUBLIC
SCHOOLS
OWASSO, OK
2025

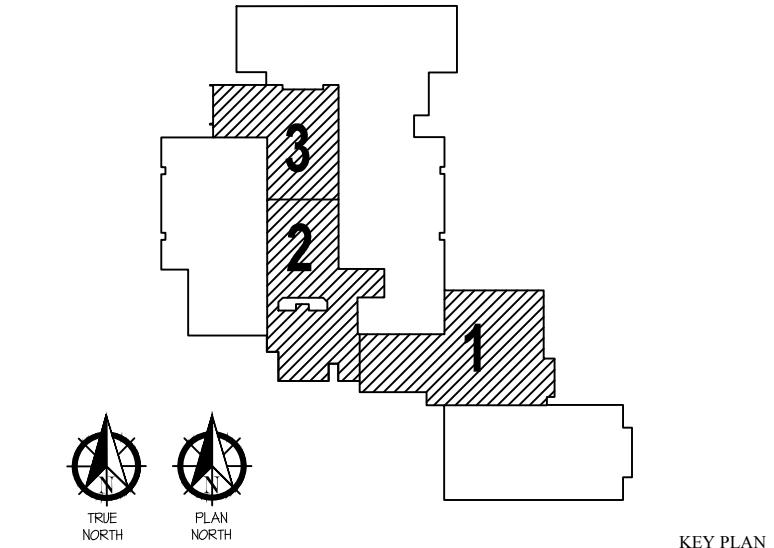

11.25.25

ISSUE DATE
2407 11/25/2025
PROJECT NO.
AAC
CHKD BY

INTERIOR ELEVATIONS

AI403

These drawings are subject to copyright protection as an "architectural work" under Section 102 of the Copyright Act, 17 U.S.C., as amended on December 1, 1990. The work includes the overall form as well as the arrangement and composition of spaces and elements in the design. All rights are reserved. They may not be reproduced without the written consent of the.stacy.group

SCIENCE LAB EQUIPMENT & CASEWORK SCHEDULE

CODE	DESCRIPTION	MANUFACTURER	MODEL	ACCESSORIES	SINK FITTINGS	FINISH
STANDARD LAB CABINETS						
LC1	KNEE SPACE PANEL W/ AFRON B/W CABINET	DIVERSIFIED CASEWORK	KSP35003600 W/ BC35002100			STI
LC2	BASE SINK CABINET: FIX PANEL W/ DOORS 4 DROP IN SINK IN EPOXY RESIN TOP, UNCAST FIXTURES	DIVERSIFIED CASEWORK	101-3022 W/ 100540	100145 PEGBOARD DRYING RACK	DROP-IN SINK (10X15X8) W/ UNIMIX HM, CH + AERATOR & GAS 80030, SINK STOPPER	STI / ERI
LC2.1	ADA BASE SINK CABINET: FIX PANEL W/ DOORS 4 DROP IN SINK IN EPOXY RESIN TOP, UNCAST FIXTURES	DIVERSIFIED CASEWORK	581-3022 W/ 100540	100145 PEGBOARD DRYING RACK	DROP-IN SINK (10X15X8) W/ UNIMIX HM, CH + AERATOR & GAS 80030, SINK STOPPER	STI / ERI
LC3	BASE CABINET: DRAWER OVER DOOR W/ EPOXY RESIN TOP	DIVERSIFIED CASEWORK	106-3622			STI / ERI
LC3.1	BASE CABINET: DRAWER OVER DOOR W/ EPOXY RESIN TOP	DIVERSIFIED CASEWORK	106-3022			STI / ERI
LC4	BASE CABINET: DRAWER OVER DOOR W/ EPOXY RESIN TOP, LHRH AS REQUIRED	DIVERSIFIED CASEWORK	118-1822			STI / ERI
LC5	BASE SINK CABINET: AFRON W/ DOORS & DROP IN SINK IN EPOXY RESIN TOP	DIVERSIFIED CASEWORK	101-3622 W/ 100821	100145 PEGBOARD DRYING RACK	DROP-IN SINK (24X16X8) W/ UNIMIX HM, CH + AERATOR & GAS 80030, SINK STOPPER	STI / ERI
LC5.1	BASE SINK CABINET: AFRON W/ DOORS & DROP IN SINK IN EPOXY RESIN TOP	DIVERSIFIED CASEWORK	101-3622 W/ 100821	100145 PEGBOARD DRYING RACK	DROP-IN SINK (24X16X8) W/ HOT & COLD MIXING FAUCET, SINK STOPPER	STI / ERI
LC6	UPPER CABINET: SOLID DOOR, 30W X 30H	DIVERSIFIED CASEWORK	DO5-3612			STI
LC6.1	UPPER CABINET: SOLID DOOR, 36W X 30H	DIVERSIFIED CASEWORK	DO3-3612			STI
LC10	TALL CABINET: SOLID DOOR/DRAWERS, WARDROBE, 36W X 84H	DIVERSIFIED CASEWORK	363-3622			STI
LC11	TALL CABINET: SOLID DOORS, 36W X 84H	DIVERSIFIED CASEWORK	353-3622			STI
LC13	TALL CABINET: OPEN SHELVING, 36W X 84H	DIVERSIFIED CASEWORK	301-3622			STI
LC13.1	TALL CABINET: OPEN SHELVING, 30W X 84H	DIVERSIFIED CASEWORK	301-3022			STI
SPECIAL USE LAB CABINETS						
SLC1	MICROSCOPE CABINET	DIVERSIFIED CASEWORK	372-4816			STI
SLC2	APRON/SMOCK STORAGE CABINET LHRH AS REQ'D 24"	DIVERSIFIED CASEWORK	SHELDON 60330			STI
SLC3	PEGBOARDS W/ 46 PEGS - 30"X30"	DIVERSIFIED CASEWORK	#100745			
LAB EQUIPMENT						
LSE1	AIR FOIL FUME HOOD + ADA OPEN SPACE W/ SIDE WOOD BASE CABINET * TOP ENCLOSURE FROM HOOD TO CEILING - F.V.	DIVERSIFIED CASEWORK	SHELDON 92208ADA / CE-40	CN, GAS, ELEC.		
LSE2	ACID CABINET	DIVERSIFIED CASEWORK	100784			
LSE3	SAFETY GLASSES CABINET & GOGGLES	DIVERSIFIED CASEWORK	ESCH-ILM / FG-88210	DUPLEX OUTLET PER ELEC.	WHITE ENAMELED STEEL CABINET	
LSE4	CHEMICAL/FLAMMABLE CABINET	DIVERSIFIED CASEWORK	100814			
LSE5	SAFETY SHOWER/EYE WASH	DIVERSIFIED CASEWORK	60P10404			
LAB STATIONS						
L54	INSTRUCTOR DEMONSTRATION STATION + DESK EXTENSION W/ DRAWER UNIT & EPOXY RESIN TOP	DIVERSIFIED CASEWORK	1216L OR 1216R + 033-1828	100604 UPRIGHT SET WITH FULL CROSSEBAR & 100180 ROD SOCKET INSERT	DROP-IN SINK (14X10X6) W/ UNIMIX CHAFA WAERATOR + GAS 80030	STI / ERI
LAB CASEWORK FINISHES						
STI	OAK STAINED: RICH HONEY ON OAK					
ERI	EPOXY RESIN TOPS & BACKSPLASHES: BLACK					
*ALL HINGES AND PULLS - BLACK POWDER COAT						


SCIENCE CASEWROK LEGEND

SCALE: N.T.S.

SPECIALTIES SCHEDULE

CODE	DESCRIPTION	MANUFACTURER	PRODUCT NO.	DIMENSIONS	FINISH	REMARKS
DIVISION 10 - VISUAL DISPLAY BOARDS						
MB8	LGS PORCELAIN ENAMEL STEEL MAGNETIC MARKERBOARD	CLARIDGE	SERIES 4	4'-0" X 8'-0"	SATIN ANODIZED ALUMINUM FRAME	PROVIDE MUSIC STAFF LINES ON (1) BD. IN RM. 206 CHOIR
TB4	TACKBOARD - VINYL ON CORK ON 1/2" DURACORE	CLARIDGE	SERIES 4	4'-0" X 4'-0"	SATIN ANODIZED ALUM. WITH FABRICORK KV591 CONSOLER	
TB8	TACKBOARD - VINYL ON CORK ON 1/2" DURACORE	CLARIDGE	SERIES 4	4'-0" X 8'-0"	SATIN ANODIZED ALUM. WITH FABRICORK KV591 CONSOLER	
TBN12	TACK BOARD WALL W/ CLEAR SATIN ALUM. PERIMETER TRIM (PERIMETER TRIM AROUND COMBINED TACK BOARDS)	CLARIDGE	3104EW	4'-0" X 6'-0" PANELS & FABRIC WRAPPED EDGES, BUTT JOINT (4) EQ. PANELS TOGETHER FOR THE 12'-0"	CARNEGIE XOREL METEOR 6421766 ACRYLIC BACKED (GRAY)	FABRIC IS A LONG LEAD ITEM, RE: INTERIOR ELEVATIONS FOR ALL DIMENSIONS
DIVISION 10 - TOILET COMPARTMENTS						
TP1	TOILET PARTITION - FLOOR MOUNTED, OVERHEAD BRADED	SCRANTON-HINY HIDERS	SOLID PHENOLIC W/ EX TEXTURE	PER ENLARGED TOILET PLANS	COLOR: BLACK	
TP2	URINAL PARTITION - FLOOR MOUNTED, OVERHEAD BRADED	SCRANTON-HINY HIDERS	SOLID PHENOLIC W/ EX TEXTURE	PER ENLARGED TOILET PLANS	COLOR: BLACK	
DIVISION 10 - SHEETWALL PROTECTION						
CG1	SURFACE-MOUNTED CORNER GUARDS	C5 ACRYVYN	55M-20AN	2" X 2" X 7'-0"	COLOR: TBD	
FRP1	FIBERGLASS REINFORCED PANEL	MARLITE	SURFACE PATTERN PEBBLED	SIZE: 48" X 96" X 3/32"	COLOR: PICO WHITE	INSTALL VERTICALLY
DIVISION 10 - TOILET, BATH, AND LAUNDRY ACCESSORIES						
GB1	GRAB BARS - 1-1/2" O.D. CONCEALED MOUNT	BRADLEY	SERIES 812	1'-6" L REFER TO ENLARGED PLANS	STAINLESS STEEL	RE: SPECIALTIES MOUNTING HEIGHTS
GB2	GRAB BARS - 1-1/2" O.D. CONCEALED MOUNT	BRADLEY	SERIES 812	3'-6" L REFER TO ENLARGED PLANS	STAINLESS STEEL	RE: SPECIALTIES MOUNTING HEIGHTS
GB3	GRAB BARS - 1-1/2" O.D. CONCEALED MOUNT	BRADLEY	SERIES 812	3'-0" L REFER TO ENLARGED PLANS	STAINLESS STEEL	RE: SPECIALTIES MOUNTING HEIGHTS
HK1	ROBE/HOTEL HOOK	BRADLEY	9114-01	3" DIA X 3-5/16"	SATIN CHROME FINISH	RE: SPECIALTIES MOUNTING HEIGHTS
M1	CHANNEL FRAMED MIRROR	BRADLEY	781-2460	24W X 60H	STAINLESS STEEL TRIM	RE: SPECIALTIES MOUNTING HEIGHTS
M2	CHANNEL FRAMED MIRROR	BRADLEY	781-1830	18W X 30H	STAINLESS STEEL TRIM	RE: SPECIALTIES MOUNTING HEIGHTS
SD1	SANITARY NAPKIN DISPOSAL, SURFACE MOUNT	BRADLEY	4781-11	10-3/4" X 4D X 15-1/8"	STAINLESS STEEL	RE: SPECIALTIES MOUNTING HEIGHTS
US1	UTILITY SHELF	BRADLEY	9433	34W X 14H X 4D	STAINLESS STEEL	RE: SPECIALTIES MOUNTING HEIGHTS
NOTES: 1. ALL SOAP DISPENSERS (SD1), TOILET TISSUE DISPENSERS (TD1) TO BE PROVIDED BY OWNER AND INSTALLED BY CONTRACTOR. 2. REFER TO SHEET SERIES A200 & AH100 FOR TOILET ACCESSORY LOCATIONS U.O. 3. HK1 IS ALSO SHOWN IN SOME OFFICES, RE: SHEET SERIES AH100 FOR LOCATIONS.						
DIVISION 12 - WINDOW TREATMENT						
WC1	MANUAL CLUTCH ROLLER SHEERSHADE	DRAPER	MANUAL FLEXSHADE	RE: A100 FOR WINDOW WIDTHS & HEIGHTS	SHERSHADE FABRIC: PH4800-V60 CLAY	W FASCU, COLOR: BLACK; W END CAPS
NOTES: ALL ITEMS ARE CONTRACTOR PROVIDED & INSTALLED UNLESS NOTED OTHERWISE. REFER TO SPECIFICATIONS FOR ADDITIONAL INFORMATION ON ALL ITEMS LISTED. REFER TO SHEET SERIES A200, AH100, & AH400 FOR LOCATIONS OF ALL SPECIALTY ITEMS.						
SPECIALTIES SCHEDULE						
SCALE: N.T.S.						

SPECIALTIES MOUNTING HEIGHTS

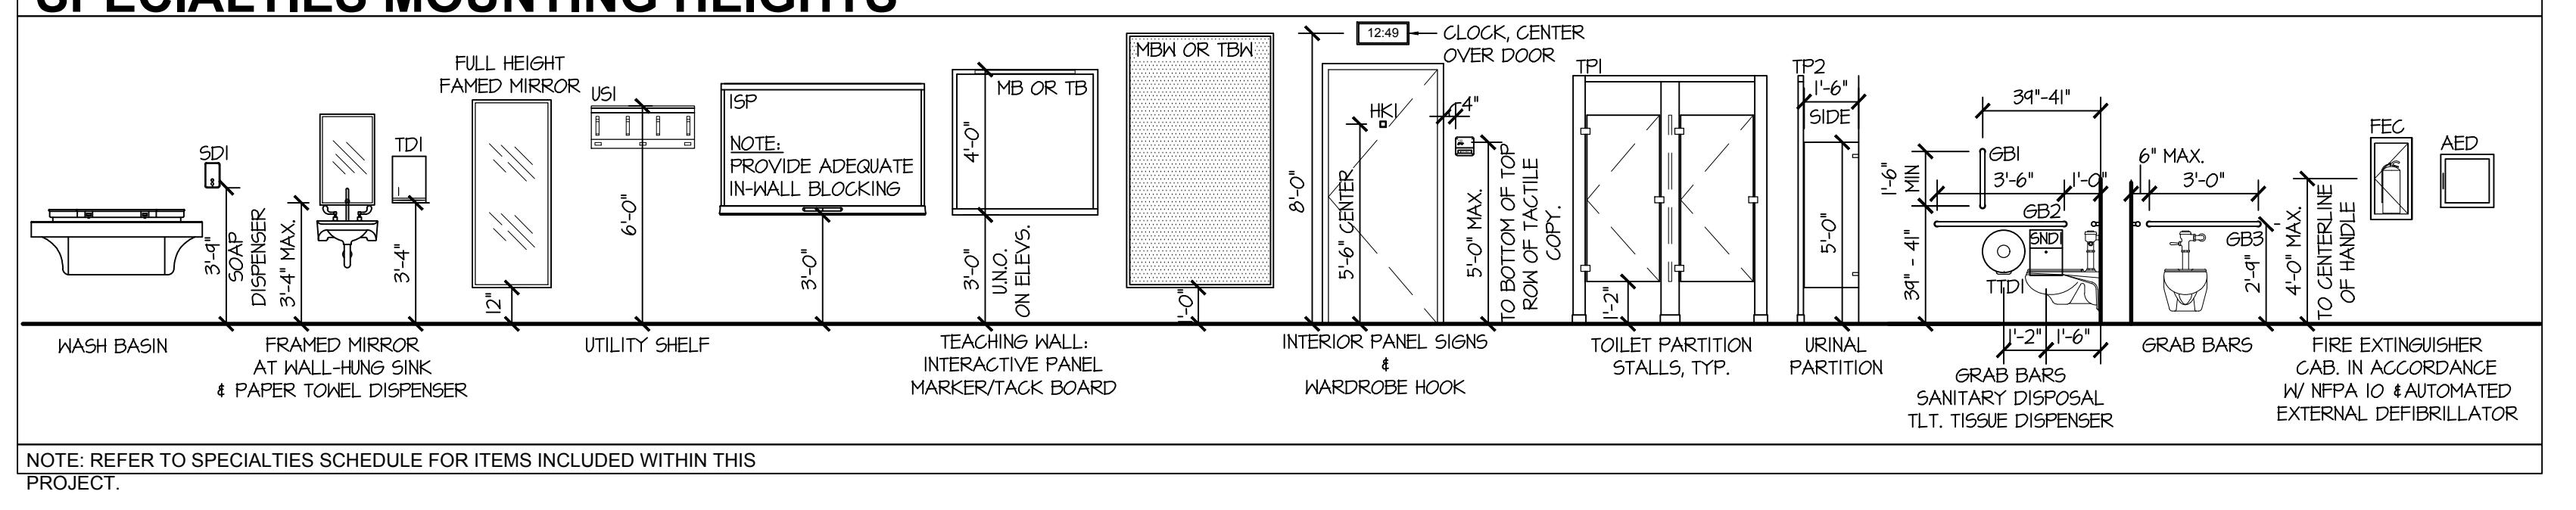


SPECIALTIES MOUNTING HEIGHTS

SCALE: N.T.S.

MATERIAL FINISH LEGEND

CODE	DESCRIPTION
CEILING "C":	
ACOUSTICAL PANEL CEILING	
APC1 CERTAINTED CEILINGS	
PATTERN: FINE FIGURED #HF-151	
SIZE: 2'-0" X 2'-0" X 5/8"; EDGE: SQUARE; COLOR: WHITE	
APC2 (WALK-OFF) CERTAINTED CEILINGS	
PATTERN: MOVING 10536, COLOR: 0520 PATHWAY	
SIZE: 24' X 24' X 5/16"; EDGE: SQUARE; COLOR: WHITE	
TR8 & TR4 (TRIM) CERTAINED CEILINGS	
TERMINUS STRAIGHT PERIMETER TRIM TRIM 8'1" 4"; BLACK	
FACTORY FINISH TRIM BLACK & PROVIDE ALL ACCESSORIES	
FLOOR TILE:	
FT1 METRO SURFACES, PATTERN: MOVEMENT 2.0	
COLOR: CREEK GRAY (LIGHT GRAY)	
SIZE: 12" X 24" X 5/16" RECTIFIED	
FT2 METRO SURFACES, PATTERN: MOVEMENT 2.0	
COLOR: IMAGREY GRAY (DARK GRAY)	
SIZE: 12" X 24" X 5/16" RECTIFIED	
FT3 METRO SURFACES, PATTERN: LIMITS MATTE	
COLOR: WARM WHITE	
SIZE: 12" X 24" X 5/16" RECTIFIED	
FT4 METRO SURFACES, PATTERN: LIMITS MATTE	
COLOR: WARM WHITE	
SIZE: 12" X 24" X 5/16" RECTIFIED	
GYPSUM BOARD:	

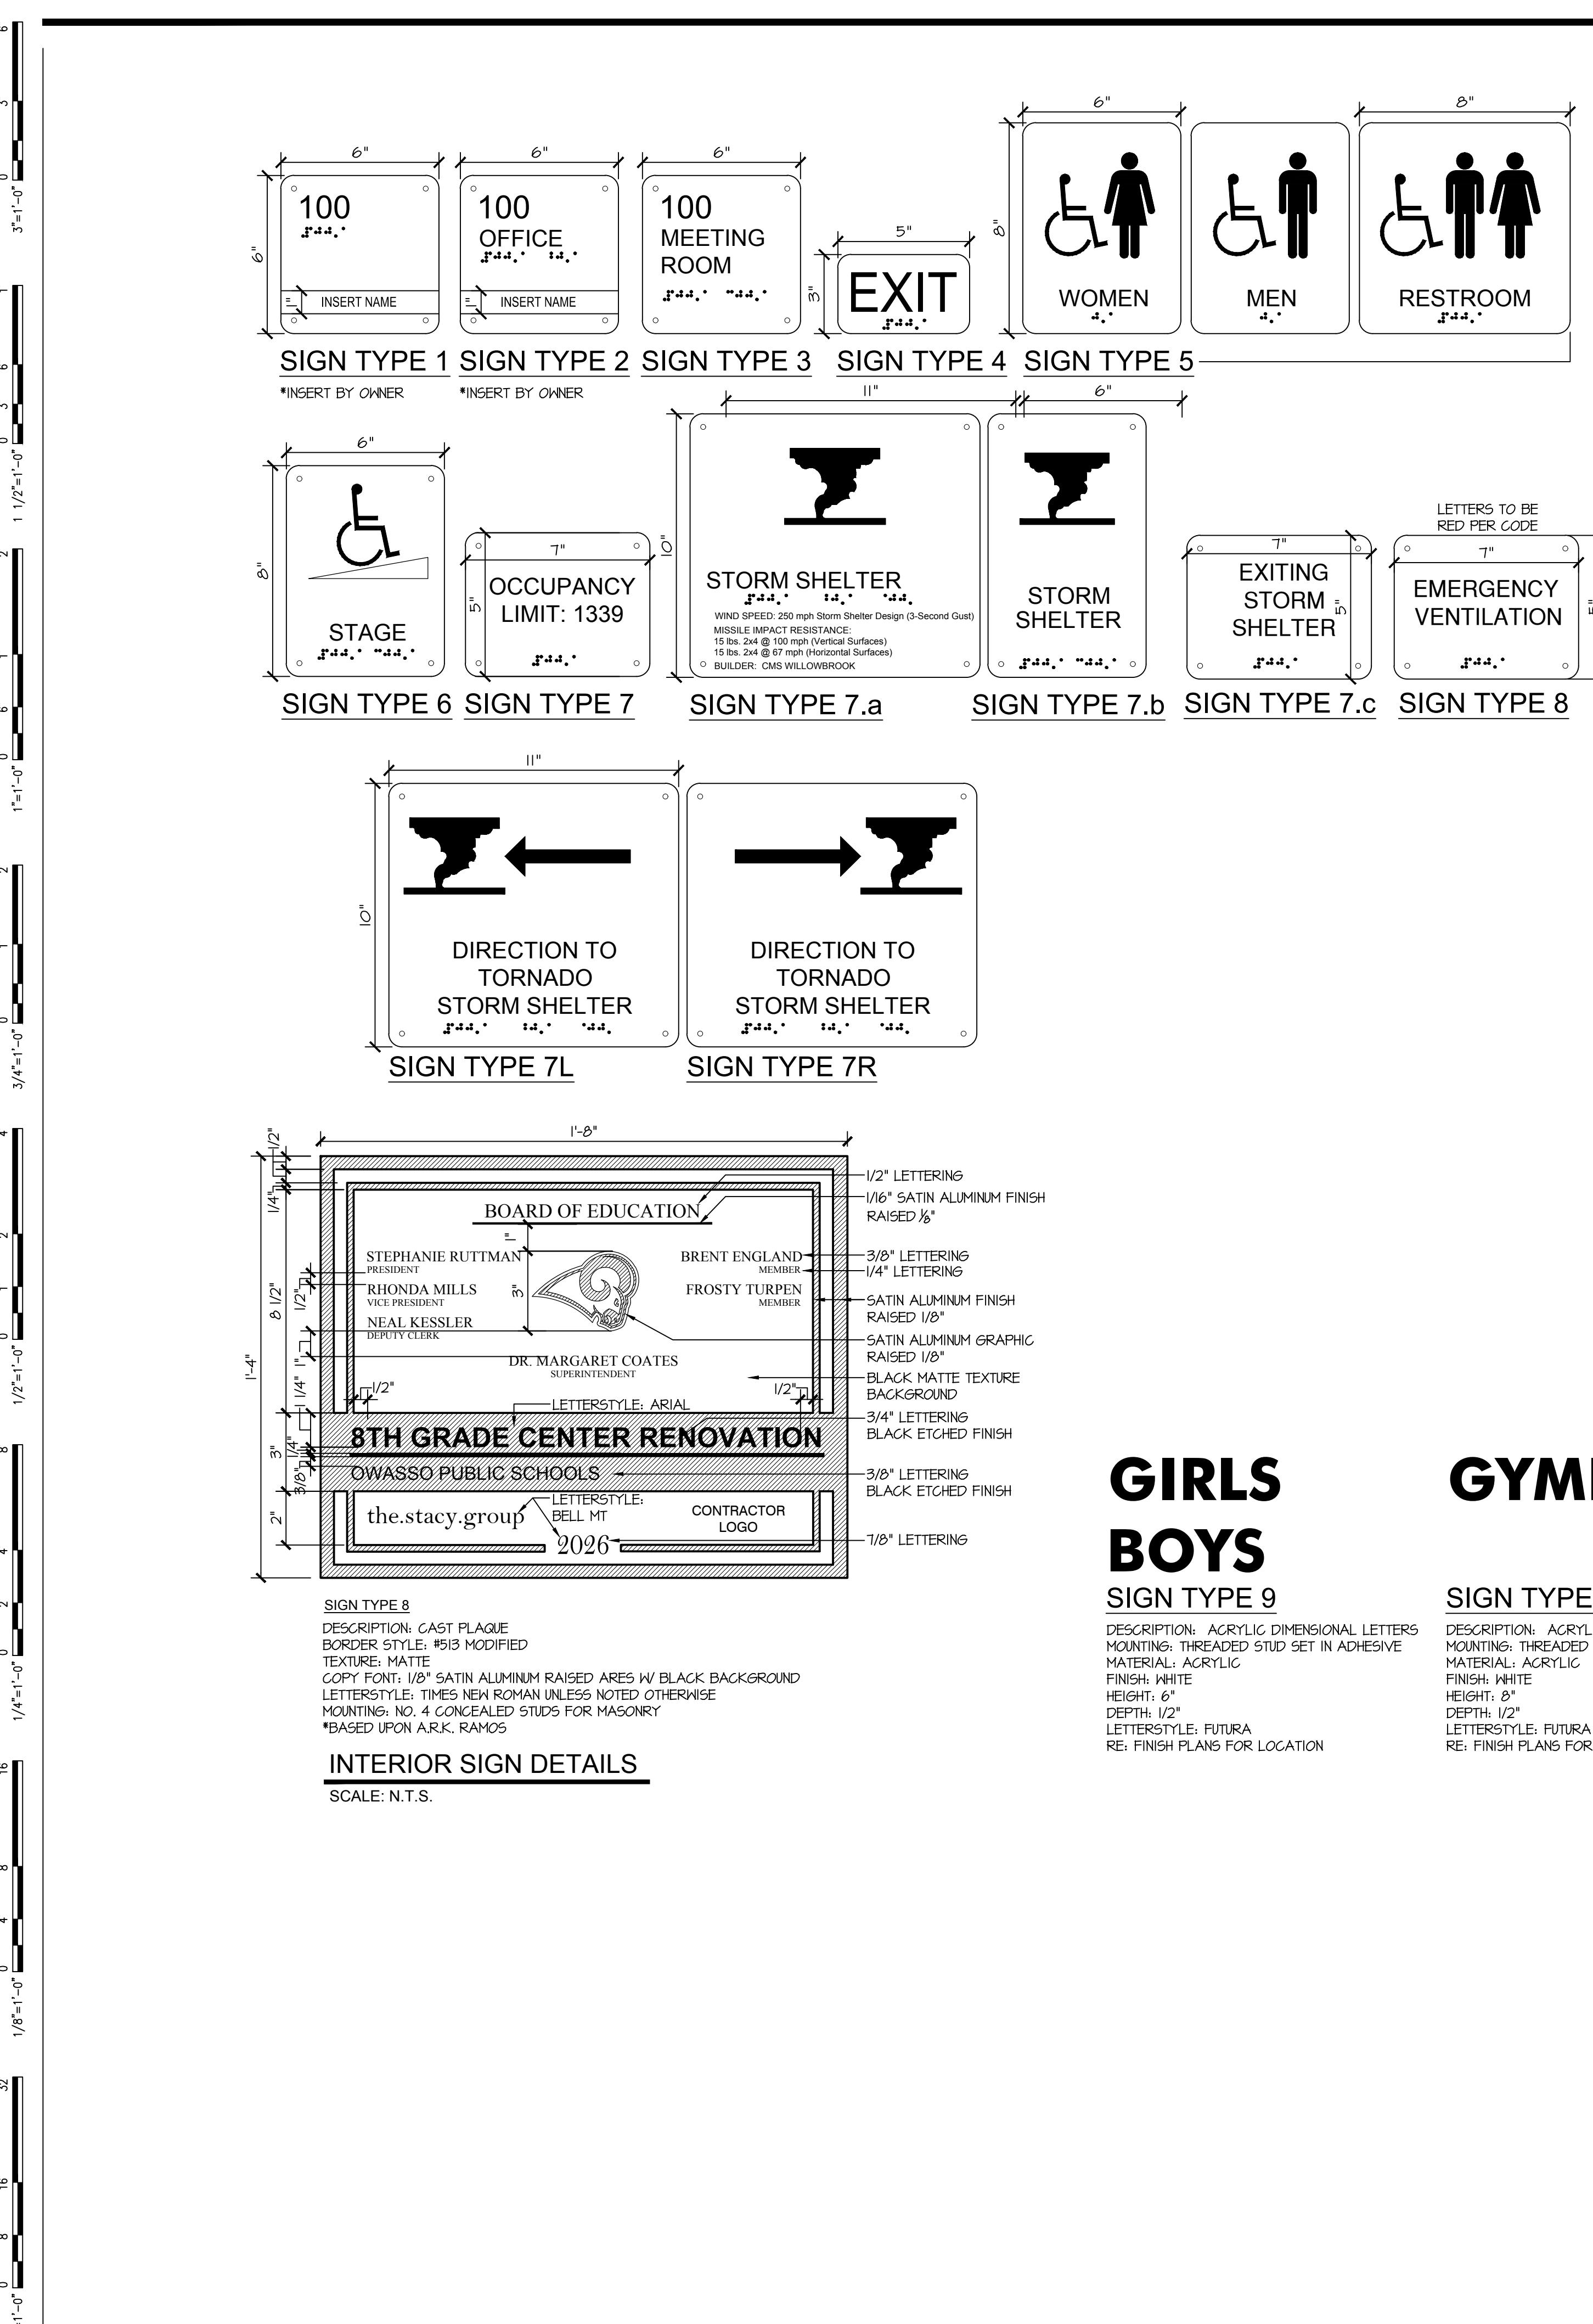

INTERIOR SIGNAGE SCHEDULE

INTERIOR SIGNAGE SCHEDULE				
FLOOR PLAN RM. NO.	FLOOR PLAN RM. NAME	SIGN TYPE	SIGN TEXT	QUANTITY
AREA 1				
101	COMMONS	3,4,7,1A, 7B,*1C,8,10	RE: SIGN TYPES	PER PLAN
102	IT	3	IT	1
103	SERVING	3	KITCHEN	1
104	DISH WASH	-	-	-
105	DRY STORAGE	3	STORAGE	1
106	CORRIDOR	4	EXIT	1
107	JANITOR	3	CUSTODIAN	1
108	OFFICE	*2	OFFICE	1
109	TLT	5	RESTROOM	1
110	KITCHEN	-	-	-
111	COOLER	-	-	-
112	FREEZER	-	-	-
113	CORRIDOR	3,*4,6,7L,10	RE: SIGN TYPES	PER PLAN
114	GIRLS	5,9	RE: SIGN TYPES	1 EA.
115	JANITOR	3	CUSTODIAN	1
116	TLT	5	RESTROOM	1
117	BOYS	5,9	RE: SIGN TYPES	1
118	STORAGE	3	STORAGE	1
119	INVERTER	3	INVERTER	1
120	RAMP	6,10	RE: SIGN TYPES	1 EA.
121	CORRIDOR	*4, 7R	EXIT RE: SIGN TYPES	1 EA.
122	SCIENCE	1	CLASSROOM	2
123	PREP	3	STORAGE	2
124	CHEMICAL	3	CHEMICAL STORAGE	1
125	ELEC.	3	ELECTRICAL ROOM	1
126	SCIENCE	1	CLASSROOM	2
127	GIRLS	5,9	RE: SIGN TYPES	1 EA.
128	GOYS	5,9	RE: SIGN TYPES	1 EA.
129	CORRIDOR	3, 7R	CLASSROOM WING RE: SIGN TYPES	1 EA.
130	BREAKOUT	3	BREAKOUT	1
131	ELECTRICAL	3	ELECTRICAL ROOM	1
132	TLT	5	RESTROOM	1
133	TLT	5	RESTROOM	1
134	CORRIDOR	1, 3, 7L	CLASSROOM STORAGE RE: SIGN TYPES	4 1 1
135	BLACK BOX	1	CLASSROOM	1
136	CORRIDOR	-	-	-
EXISTING - AREA 1				
EXIST	CLASSROOM	1	TBD	1
EXIST	CLASSROOM	1	TBD	1
EXIST	CLASSROOM	1	TBD	1
EXIST	CLASSROOM	1	TBD	1
EXIST	CLASSROOM	1	TBD	1
EXIST	CLASSROOM	1	TBD	1
EXIST	CLASSROOM	1	TBD	1
EXIST	CLASSROOM	1	TBD	1
136	CORRIDOR	4	EXIT	1
EXIST	STORAGE	3	TBD	2
EXIST	STORAGE	3	TBD	1
EXIST	LAB	1	TBD	1
EXIST	CLASSROOM	1	TBD	2
EXIST	CLASSROOM	1 4	TBD EXIT	1 EA.
EXIST	STORAGE	3	TBD	1
EXIST	STORAGE	3	TBD	1
EXIST	STORAGE	3	TBD	1
EXIST	STORAGE	3	TBD	1

INTERIOR SIGNAGE SCHEDULE

SCA

GENERAL INTERIOR SIGNAGE NOTES:

1. ACTUAL ROOM NUMBERS & TEXT FOR ALL SIGN TYPES SHALL BE SUPPLIED BY OWNER DURING THE SUBMITTAL PROCESS.
2. REFER TO FINISH PLANS & ELEVATIONS FOR LOCATIONS OF ALL SIGN TYPES.
3. ALL INTERIOR PANEL SIGNS SHOWN WITH (*) TO BE INSTALLED ON GLASS, BY APPLYING BLACK VINYL ON BOTH SIDES OF GLASS AND DOUBLE-SIDED TAPE TO ADHERE THE SIGN TO THE VINYL. THE VINYL TO BE SAME SHAPE AND SIZE AS PANEL SIGN.
4. FULL FINISHED SAMPLES OF ALL COLORS (INCLUDING VINYL) MUST BE SUBMITTED FOR REVIEW & APPROVAL PRIOR TO FABRICATION.

AREA 2				
201	CORRIDOR	*4	EXIT	1
202	SCIENCE	1	CLASSROOM	2
203	PREP	3	STORAGE	1
204	CHEMICAL	3	CHEMICAL STORAGE	1
205	CORRIDOR	3,4,*4,7R	CLASSROOM WING EXIT EXIT RE: SIGN TYPES	2 2 2 1
206	CHOIR	2	CHOIR	2
207	STORAGE	2	STORAGE	1
208	CORRIDOR	7L	RE: SIGN TYPES	1
209	CORRIDOR	7R, 7L	RE: SIGN TYPES	1 EA.
210	CORRIDOR	7R	RE: SIGN TYPES	1
211 - ALT.1	SCIENCE	1	CLASSROOM	2
212 - ALT.1	STORAGE	3	STORAGE	1
213 - ALT.1	PREP	3	STORAGE	2
214 - ALT.1	SCIENCE	1	CLASSROOM	2
215 - ALT.1	SCIENCE	1	CLASSROOM	2
216 - ALT.1	STORAGE	3	STORAGE	1
217 - ALT.1	TLT	5	RESTROOM	1
218 - ALT.1	TLT	5	RESTROOM	1
219	CORRIDOR	-	-	-
220	CORRIDOR	-	-	-
221	CORRIDOR	-	-	-
301	CORRIDOR	-	-	-
302	SPED	1	CLASSROOM	1
303	STG	3	STORAGE	1
304	CALM	3	CALM ROOM	1
305	TLT	5	RESTROOM	1
306	TLT	5	RESTROOM	1
307	STG	3	STORAGE	1
307.1	CALM	3	CALM ROOM	1
308	SPED	1	CLASSROOM	1
309	CORRIDOR	-	-	-
310	STG	3	STORAGE	1
311	ART	1,4	ART EXIT	1 EA.
312	ART	1,4	ART EXIT	1 EA.
313	STG	3	STORAGE	1
314	TLT	5	RESTROOM	1
315	TLT	5	RESTROOM	1
316	CORRIDOR	-	-	-
317	STORAGE	3	STORAGE	1
317.1	OFFICE	2	OFFICE	1
EXISTING - AREA 2				
EXIST	CLASSROOM	1	TBD	1
EXIST	CLASSROOM	1	TBD	1
EXIST	CLASSROOM	1	TBD	1
EXIST	CLASSROOM	1	TBD	1
EXIST	CLASSROOM	1	TBD	1
EXIST	CLASSROOM	1	TBD	1
EXIST	CLASSROOM	1	TBD	1
EXIST	CLASSROOM	1	TBD	1
220	CORRIDOR	4	EXIT	1
EXIST	CLASSROOM	1	TBD	1
EXIST	CLASSROOM	1	TBD	1
EXIST	CLASSROOM	1	TBD	1
EXIST	CLASSROOM	1	TBD	1
EXIST	CLASSROOM	1	TBD	1
221	CORRIDOR	4	EXIT	1
EXIST	LAB	2	TBD	1
EXIST	LAB	2	TBD	1
EXIST	LAB	2	TBD	1
EXIST	LAB	2	TBD	1
EXIST	LAB STORAGE	3	TBD	2
EXIST	LAB STORAGE	3	TBD	2
EXIST	LAB STORAGE	3	TBD	2
EXIST	GIRLS RESTROOM	5	RE: SIGN TYPES	1
EXIST	BOYS RESTROOM	5	RE: SIGN TYPES	1
EXIST	CUSTODIAL	3	TBD	1

the.stacy.group

so Expressway
ahoma 74055
8.272.2622
group.com



Copyright © the.stacy

NOTES:
ALL SIGNAGE TEXT & NUMBER SHALL BE
SUPPLIED BY OWNER DURING SUBMITTAL

FINISH SAMPLES OF EACH MATERIAL &
FINISH SHALL BE SUPPLIED DURING
SUBMITTALS.


REFER TO FINISH PLANS & ELEVATIONS FOR
LOCATIONS OF ALL SIGN TYPES

.JPG OR .DWG WILL BE SUPPLIED TO SIGN COMPANY. IT IS THE RESPONSIBILITY OF SIGN COMPANY TO CONVERT FILES TO TYPE REQUIRED FOR PRODUCTION.

OWASSO 8th GRADE ADDITION

OWASSO PUBLIC SCHOOLS

OWASSO, OK 2025

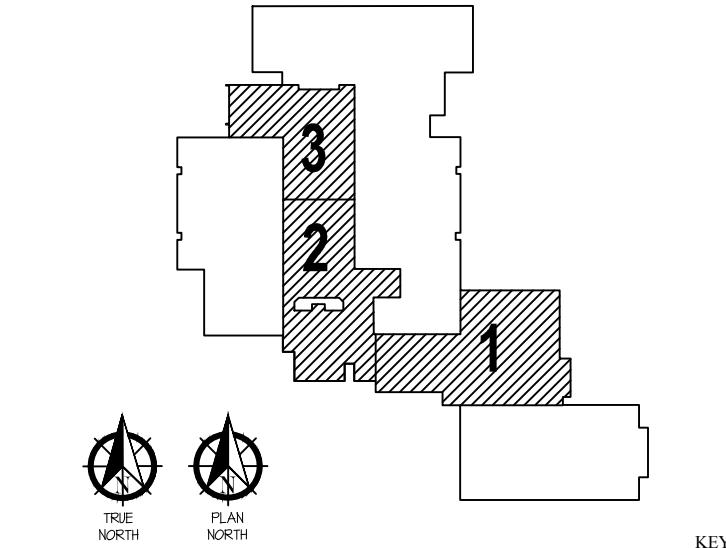

11.25.25

SIGNAGE SCHEDULE F

AI701