




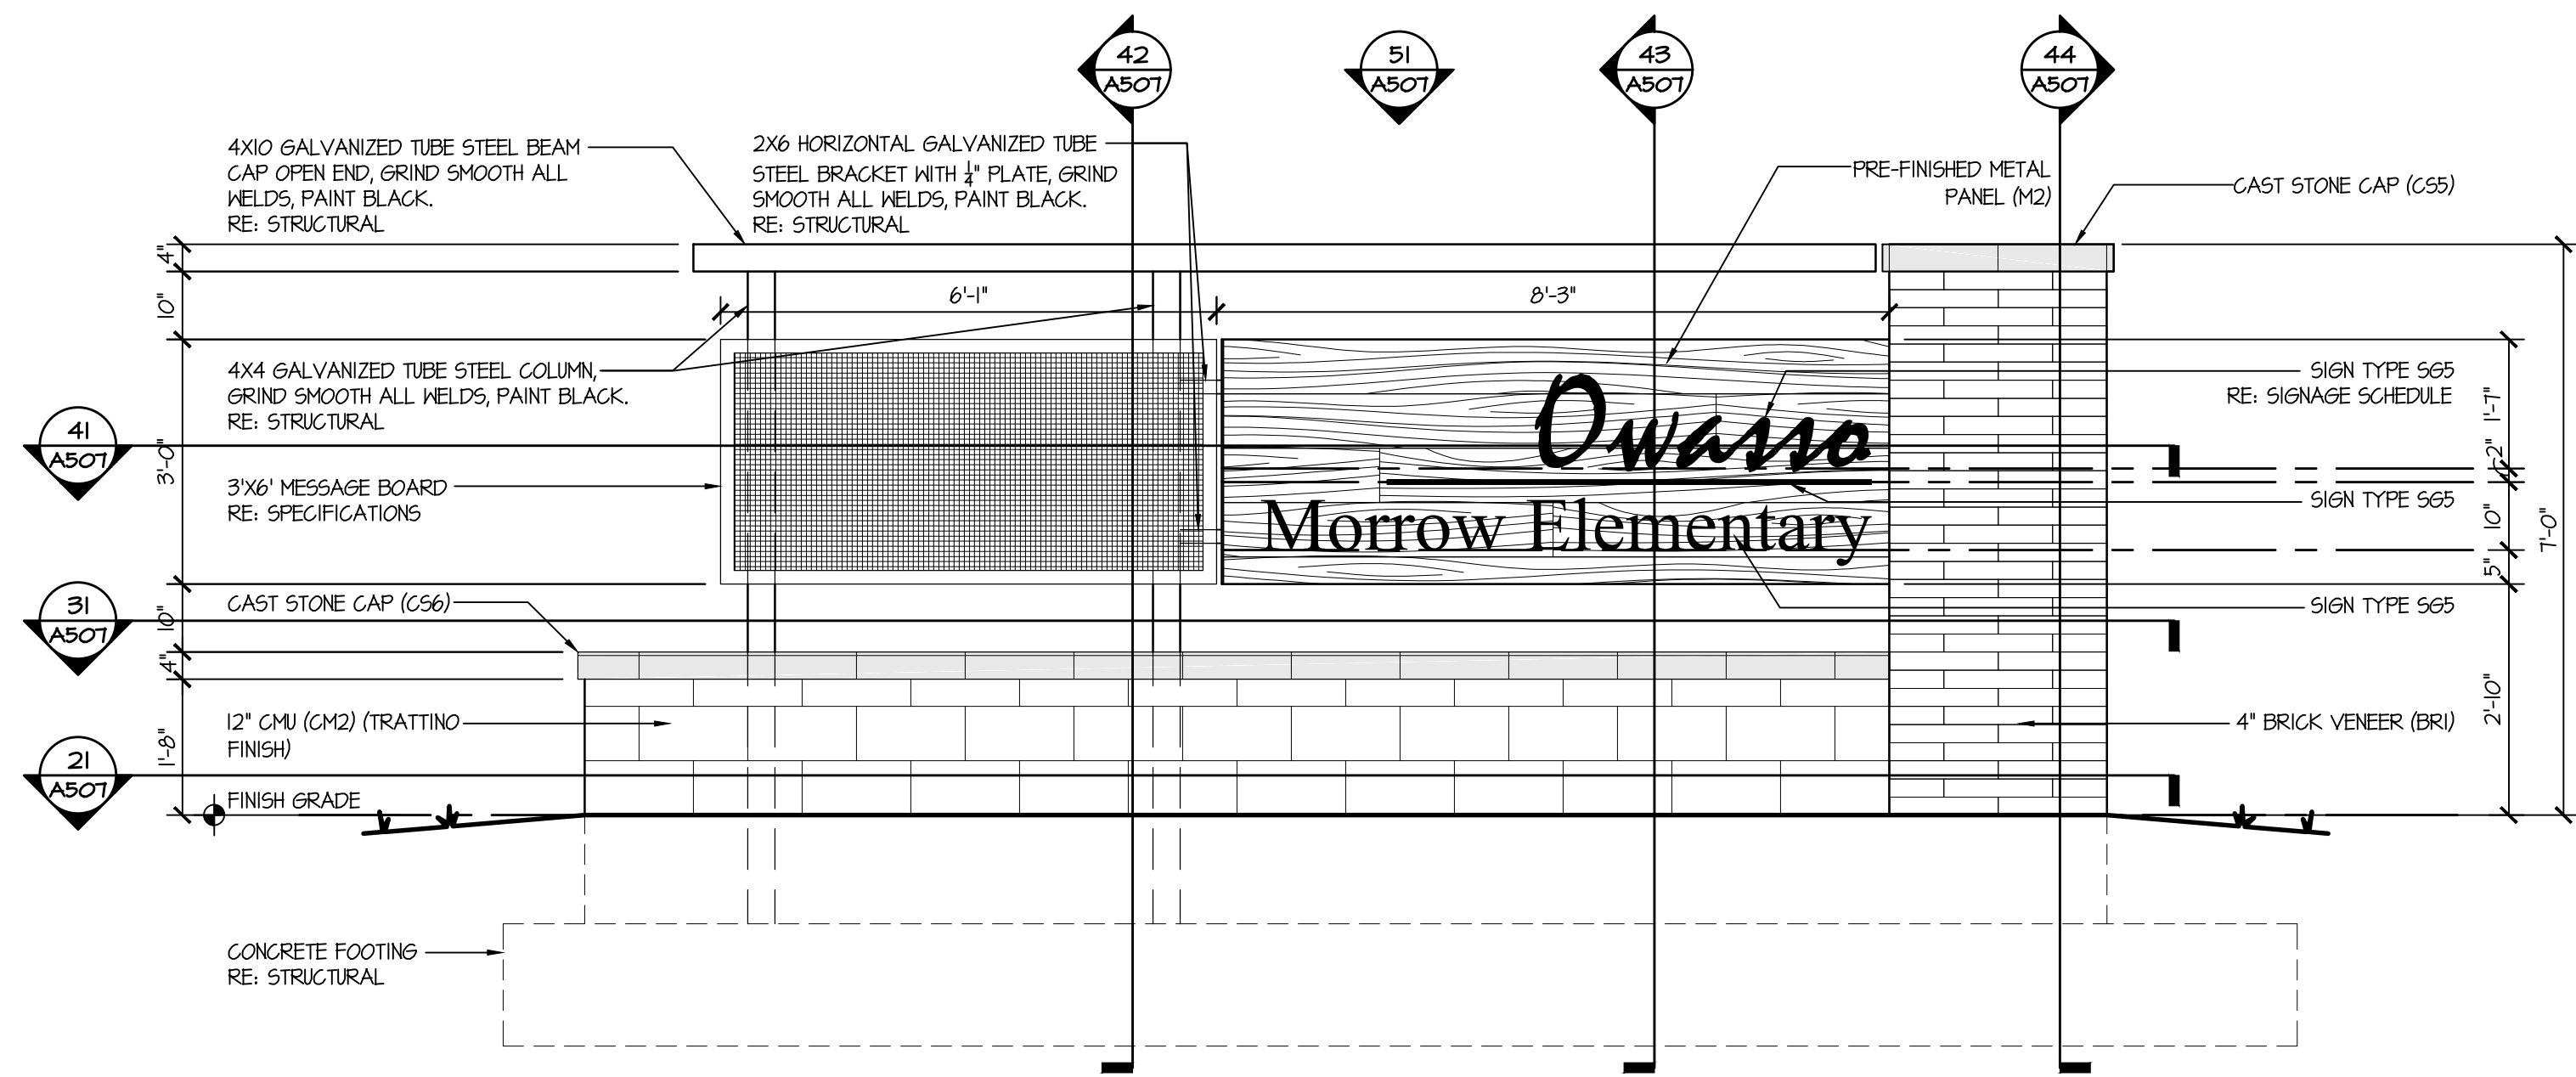


11 ELEVATION  
SCALE: 1/2" = 1'-0"

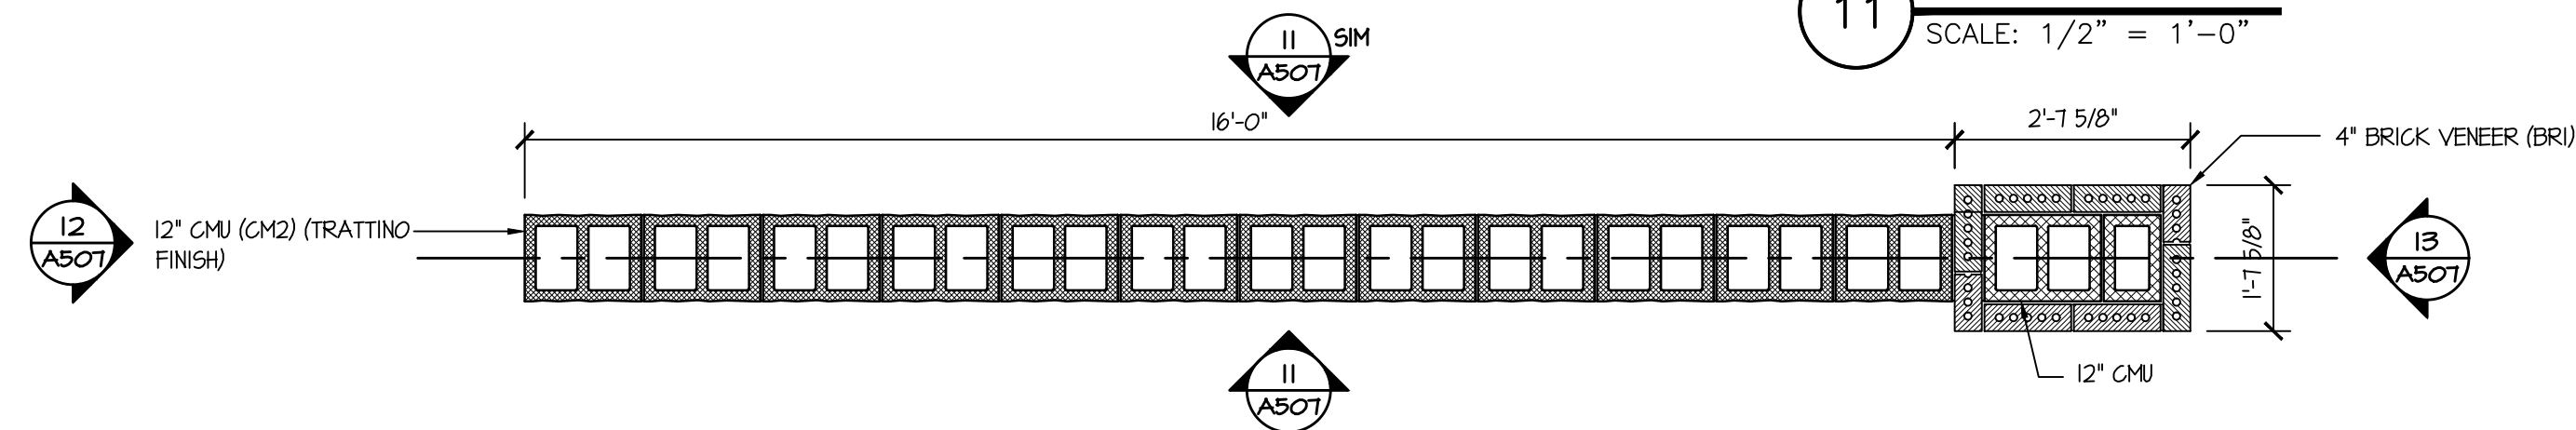


21 PLAN DETAIL  
SCALE: 1/2" = 1'-0"

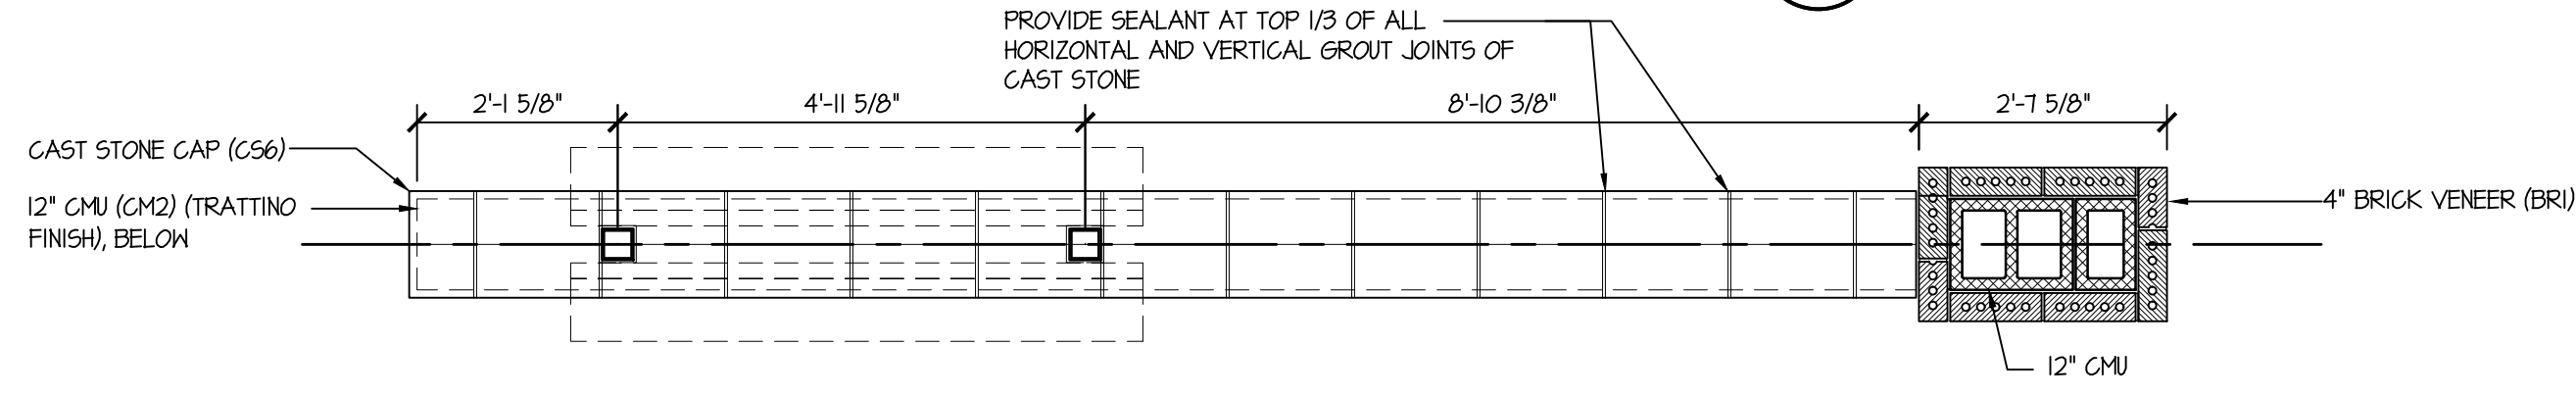


31 PLAN DETAIL  
SCALE: 1/2" = 1'-0"

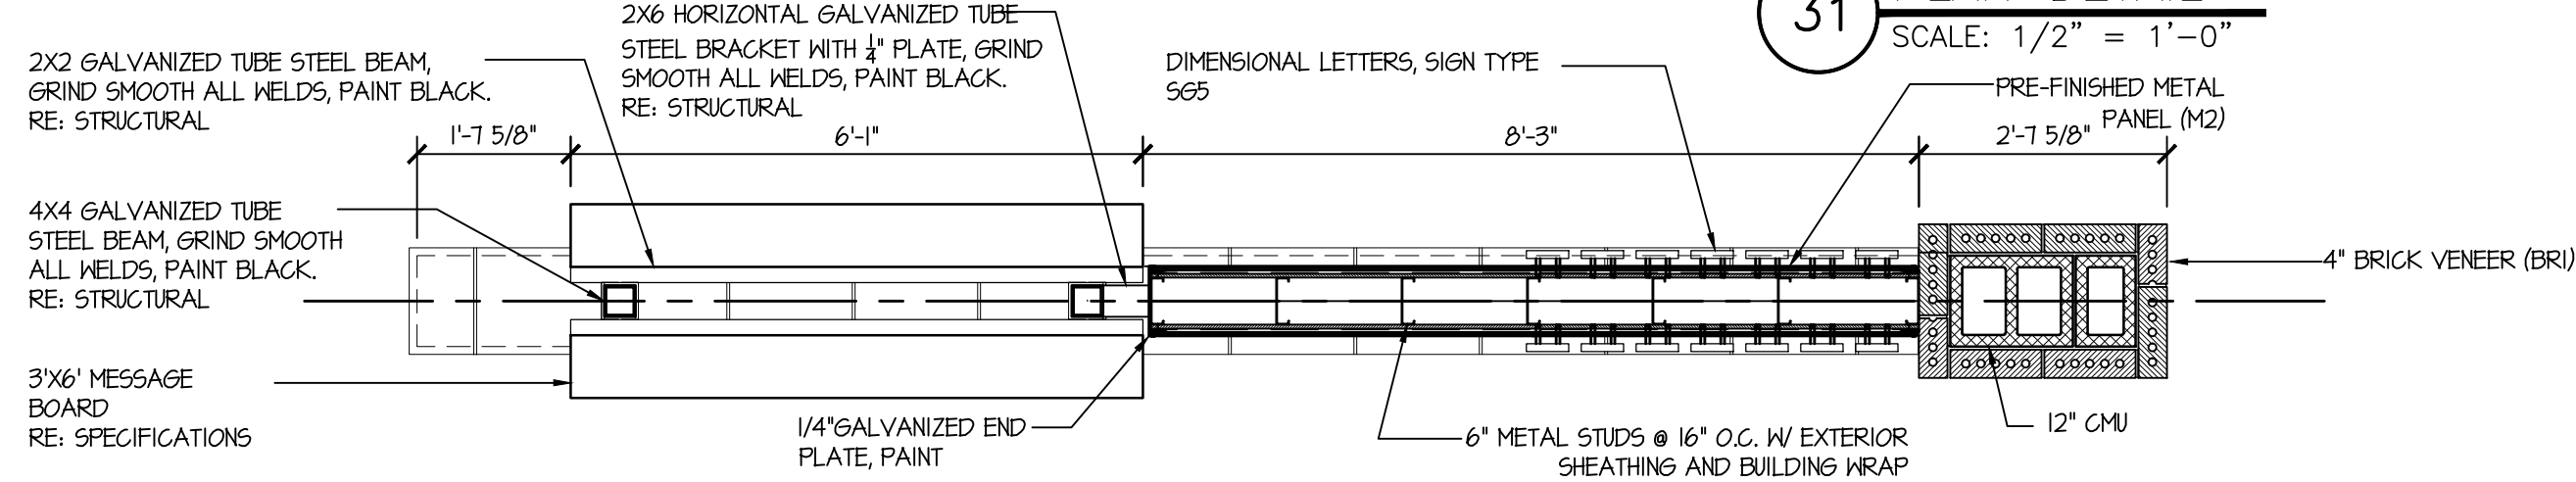

41 PLAN DETAIL  
SCALE: 1/2" = 1'-0"

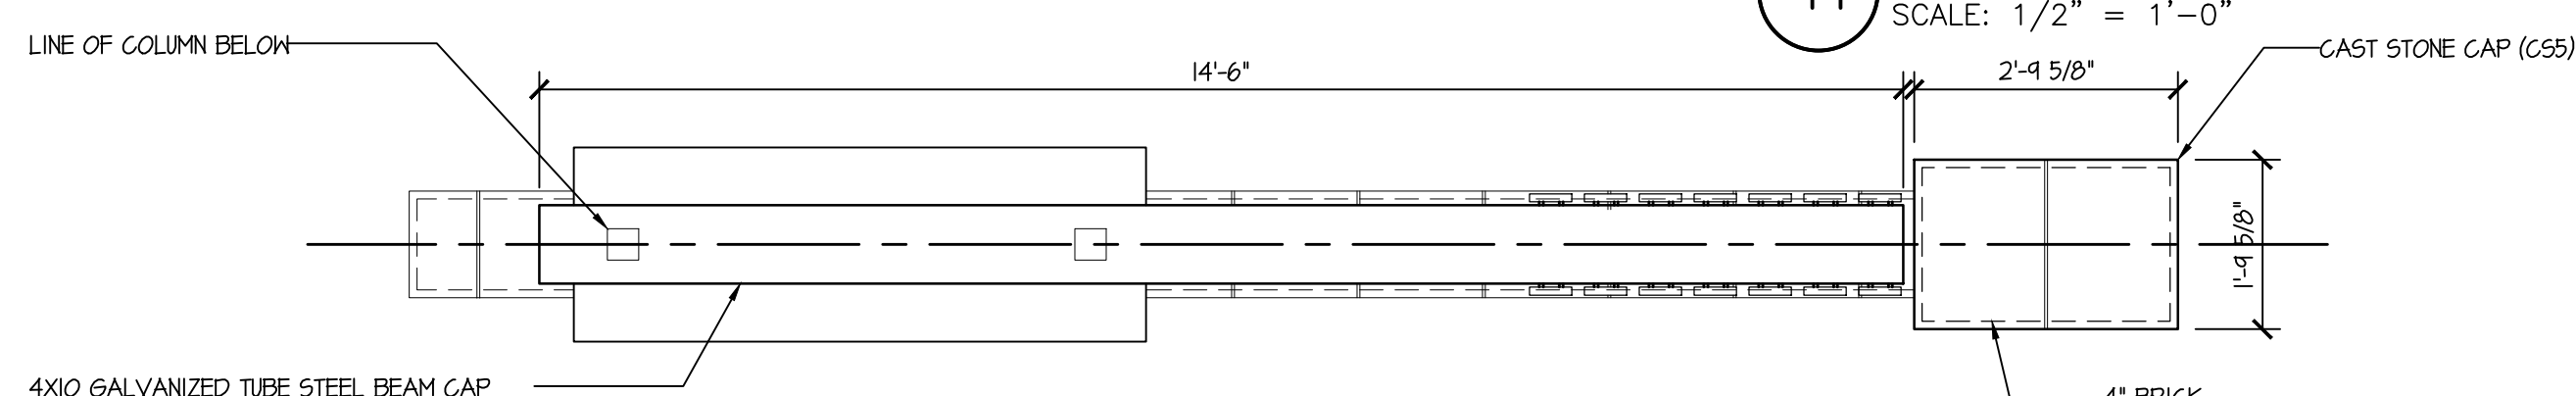


51 PLAN DETAIL  
SCALE: 1/2" = 1'-0"

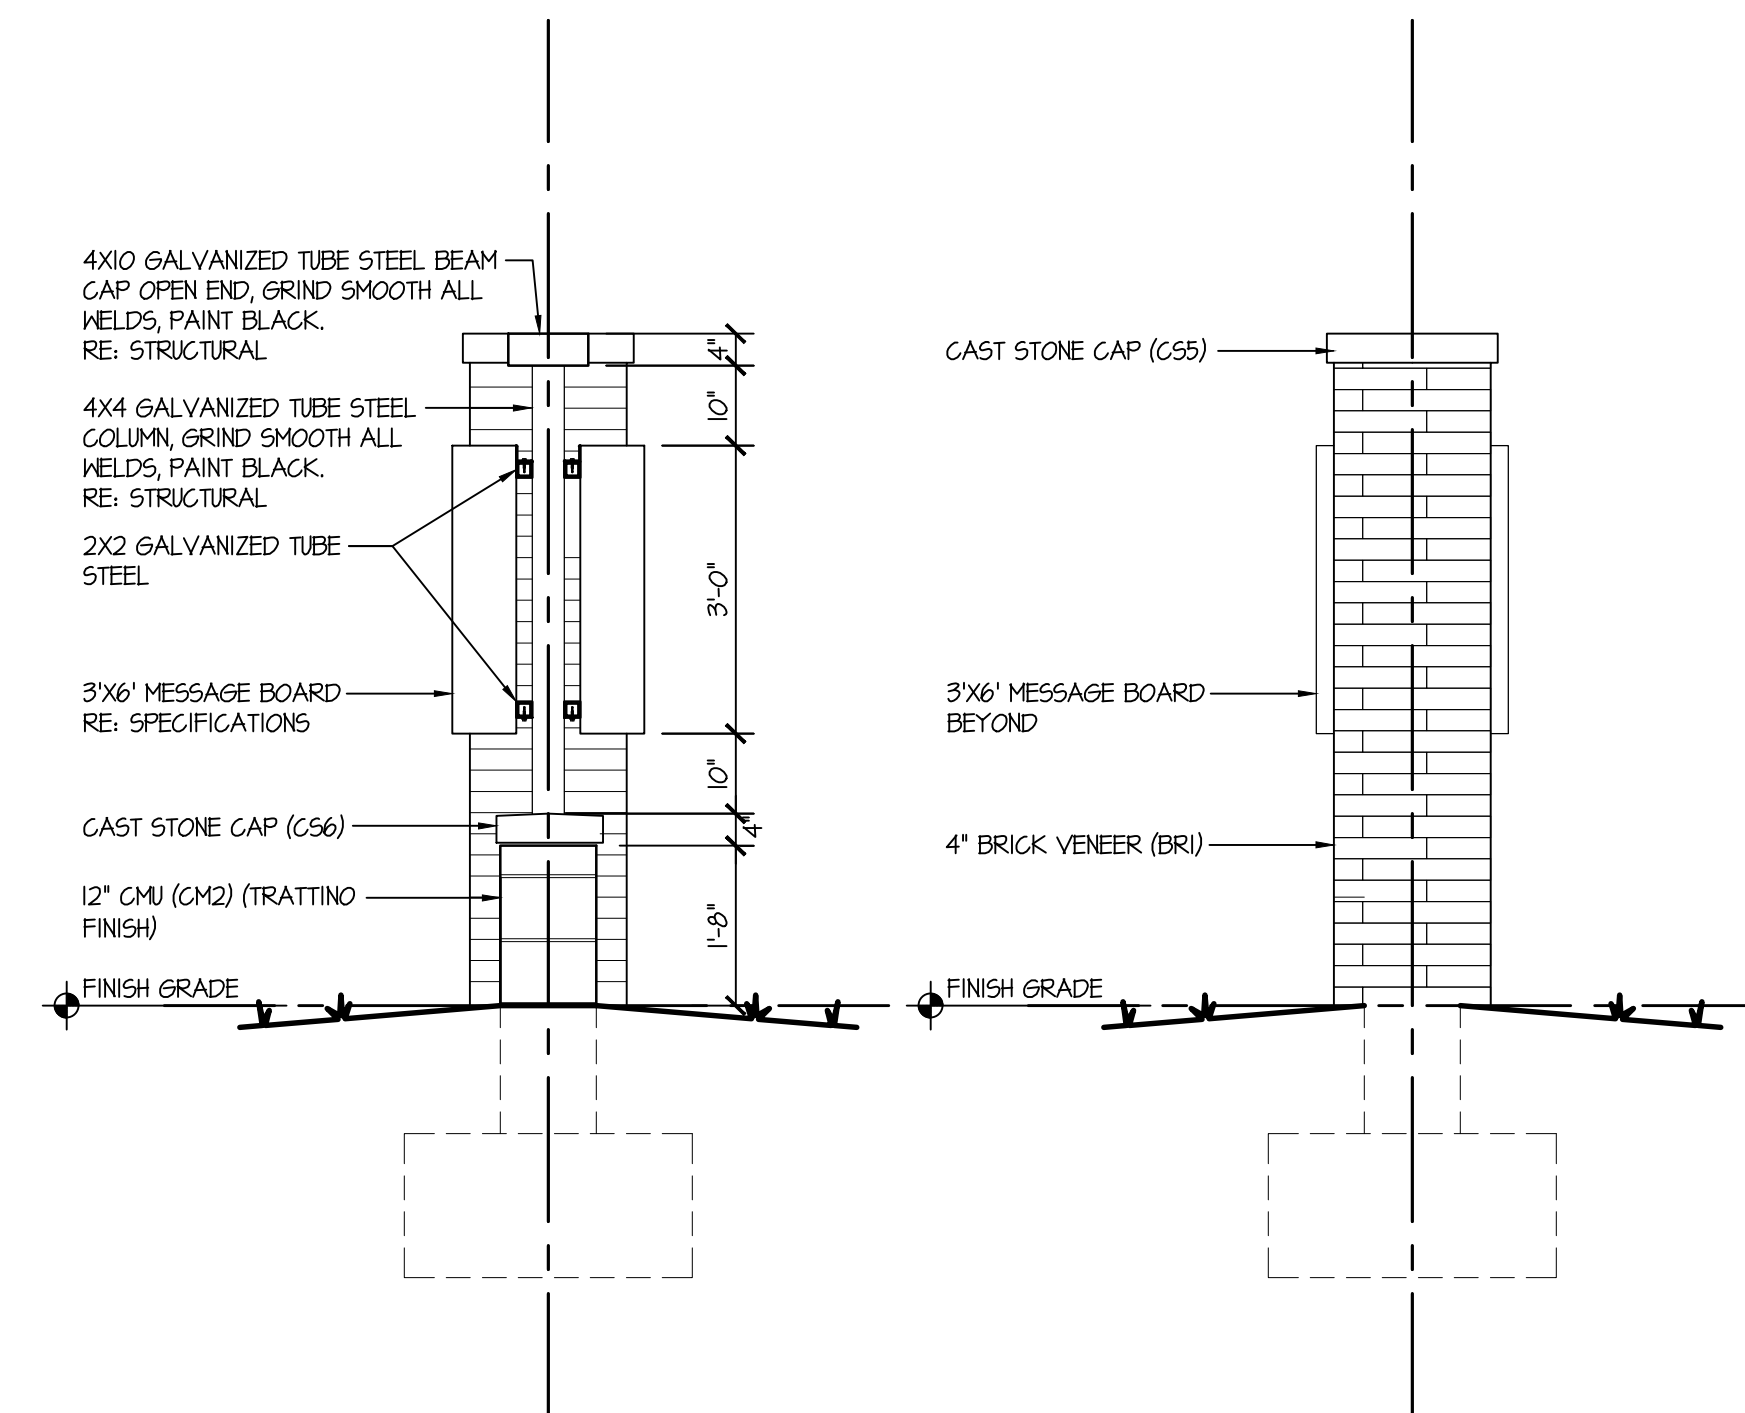

12 ELEVATION  
SCALE: 1/2" = 1'-0"

13 ELEVATION  
SCALE: 1/2" = 1'-0"

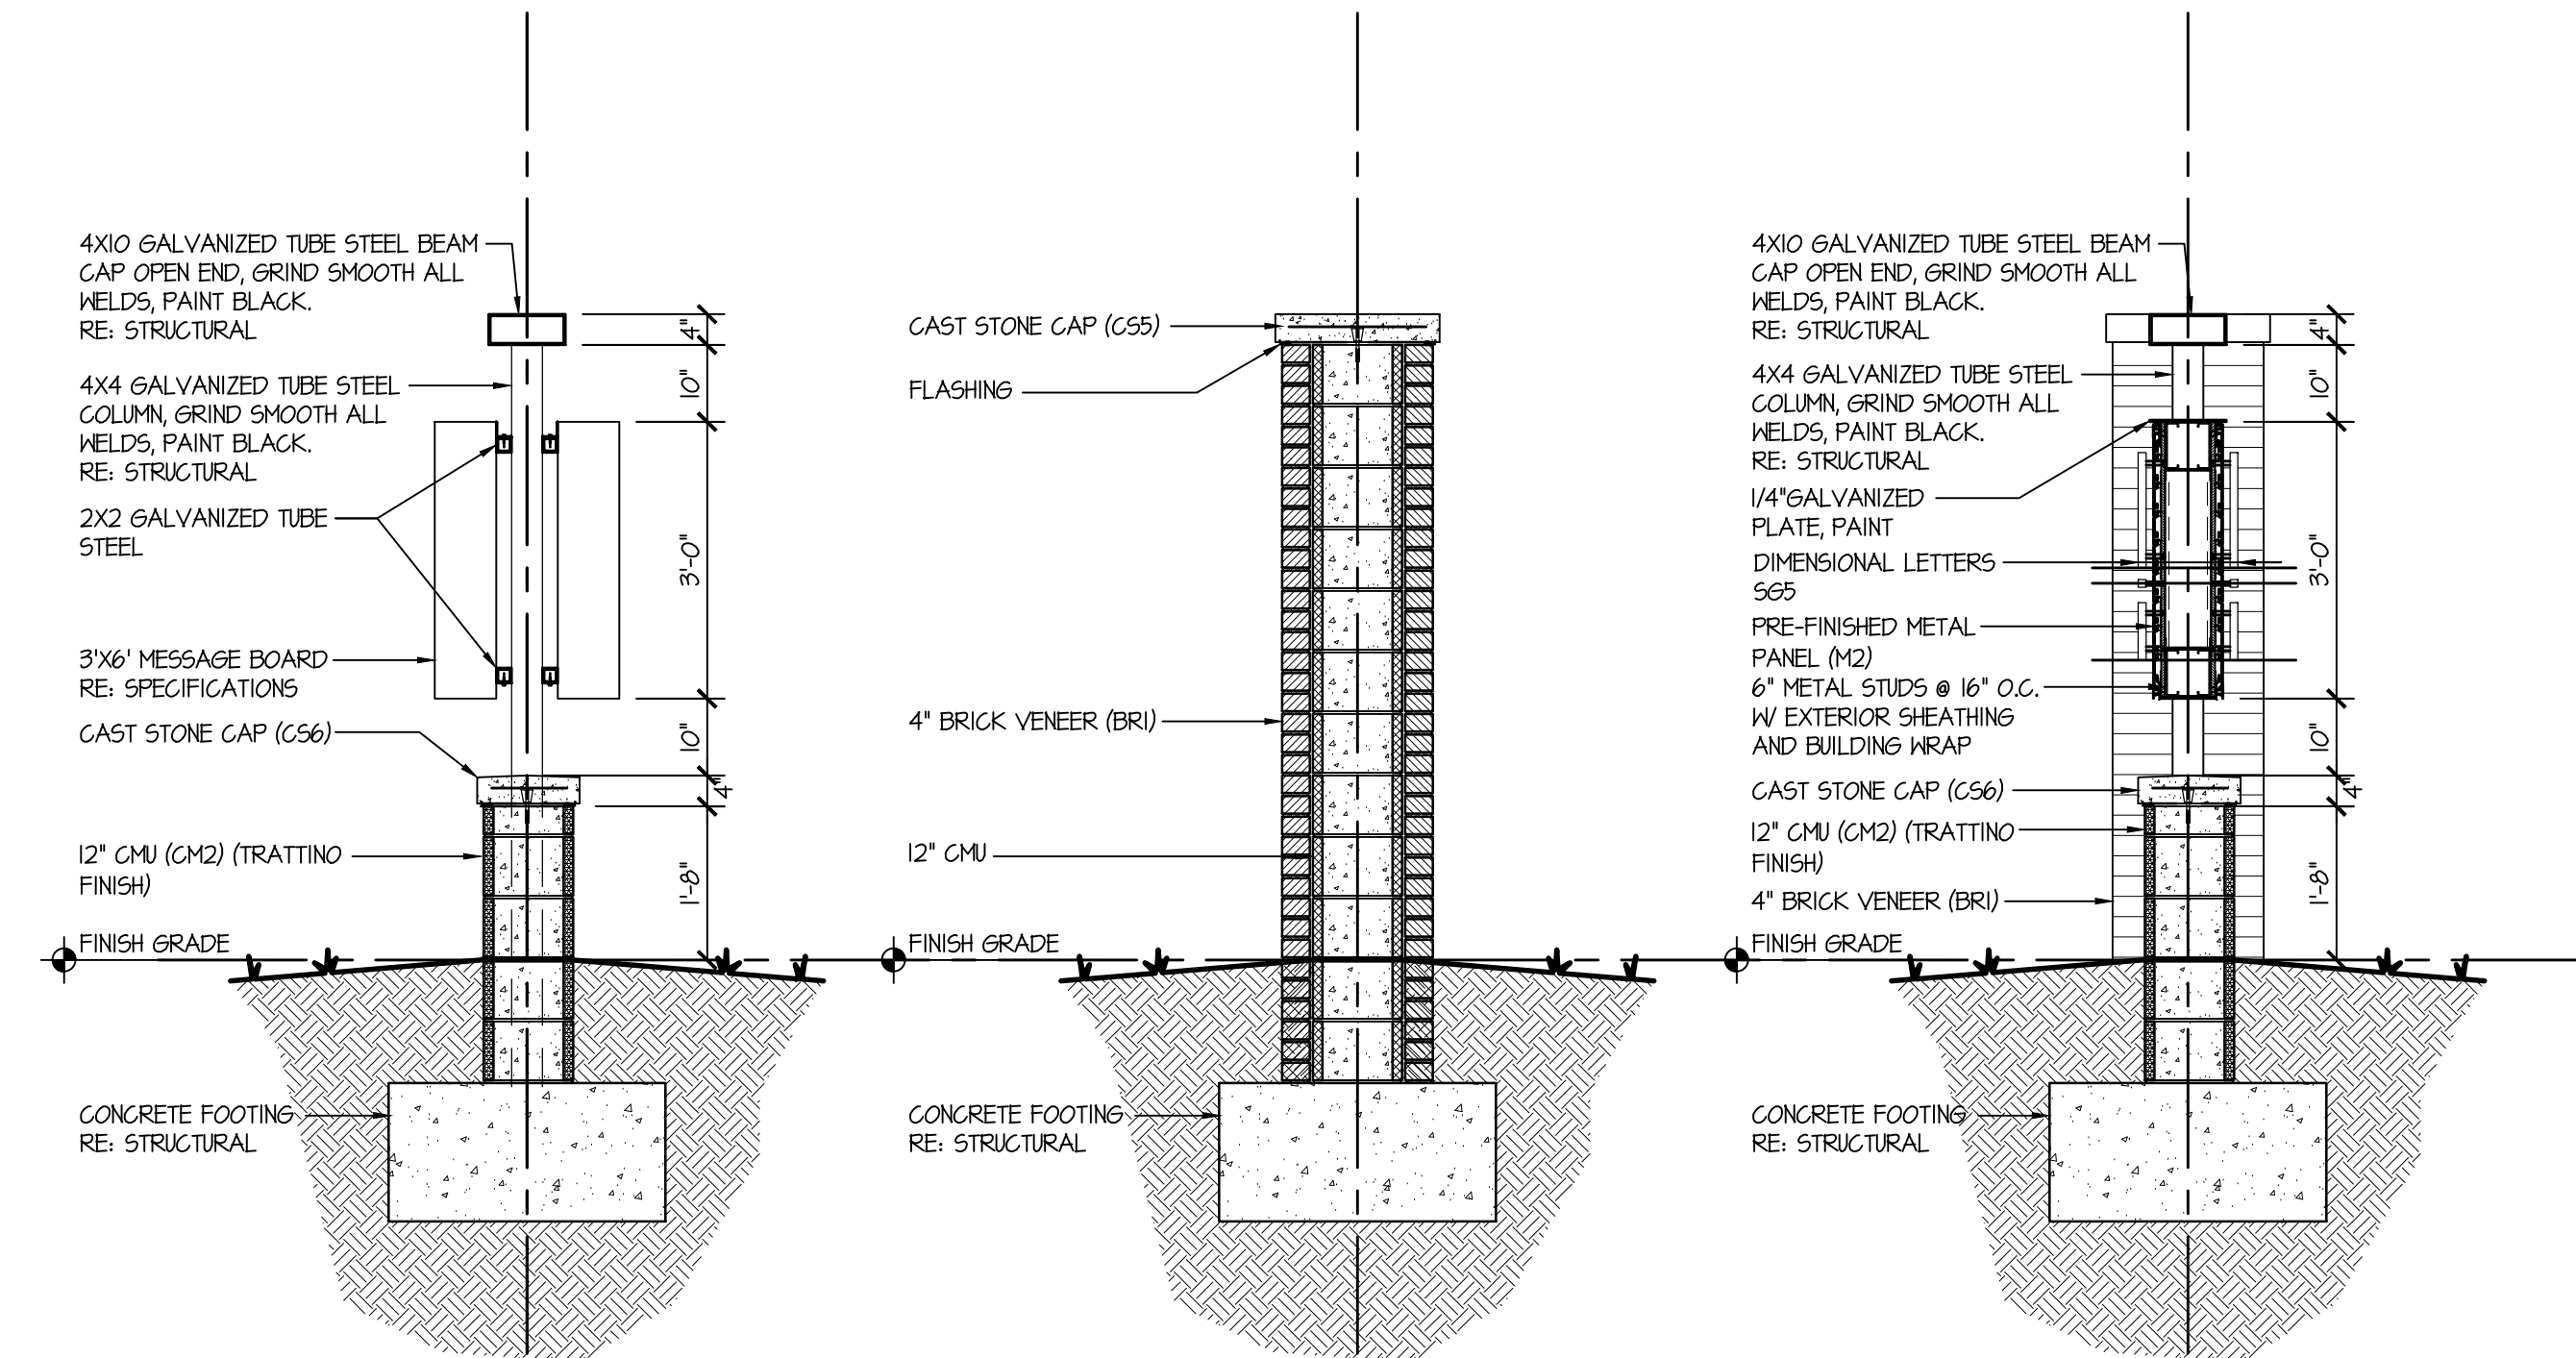

42 WALL SECTION  
SCALE: 1/2" = 1'-0"

43 WALL SECTION  
SCALE: 1/2" = 1'-0"

44 WALL SECTION  
SCALE: 1/2" = 1'-0"

the.stacy.group  
architecture, interiors

8091 N. Owasso Expressway,  
Owasso, Oklahoma 74055  
phone: 918.272.2622  
fax: 918.272.2633




Copyright © the.stacy.group

## MORROW ELEMENTARY

OWASSO PUBLIC  
SCHOOLS  
OWASSO, OK  
2018

PROJECT

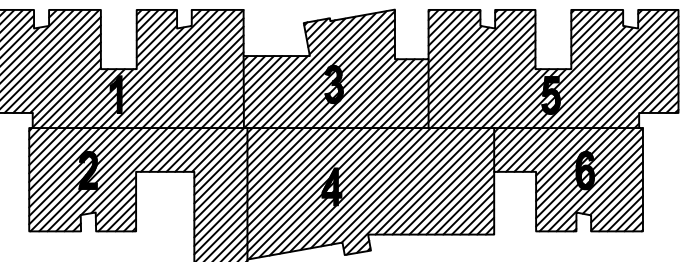

KEY PLAN

03.06.18

REVISIONS

ISSUE DATE

1501 PROJECT NO.  
XXX DRAWN BY  
XXX CHECKED BY

BUILDING SECTIONS

A507

SHEET TITLE


These drawings are subject to copyright protection as an "architectural work" under Section 102 of the Copyright Act, 17 U.S.C., as amended on December 1, 1990. The work includes the overall form as well as the arrangement and composition of spaces and elements in the design. These documents are not to be reproduced without the written consent of the.stacy.group.



Copyright © the stacy group

## MORROW ELEMENTARY

OWASSO PUBLIC  
SCHOOLS  
OWASSO, OK  
2018

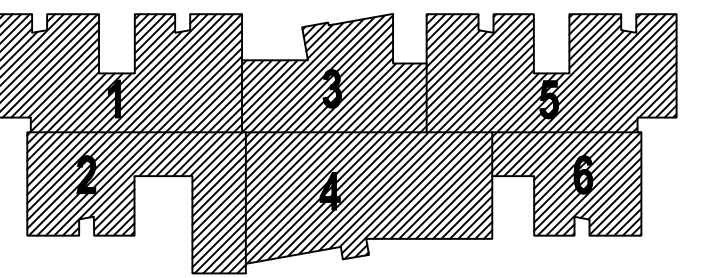

KEY PLAN

REVISIONS

03.06.18


ISSUE DATE

BUILDING SECTIONS


A508

SHEET TITLE


These drawings are subject to copyright protection as an "architectural work" under Section 102 of the Copyright Act, 17 U.S.C., as amended on December 1, 1990. The work includes the overall form as well as the arrangement and composition of spaces and elements in the design. These documents are not to be reproduced without the written consent of the stacy group.

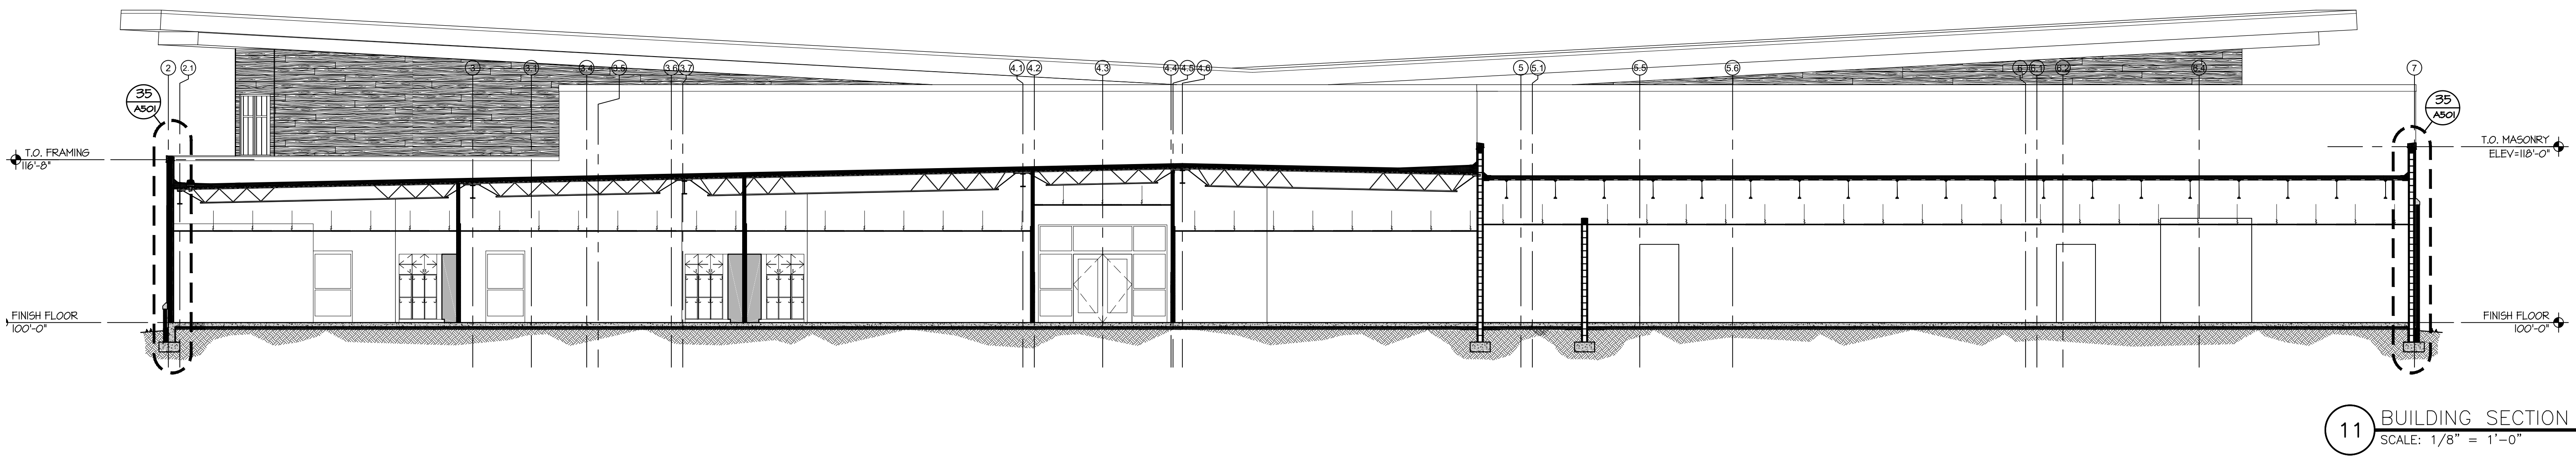


11 BUILDING SECTION  
SCALE: 1/8" = 1'-0"

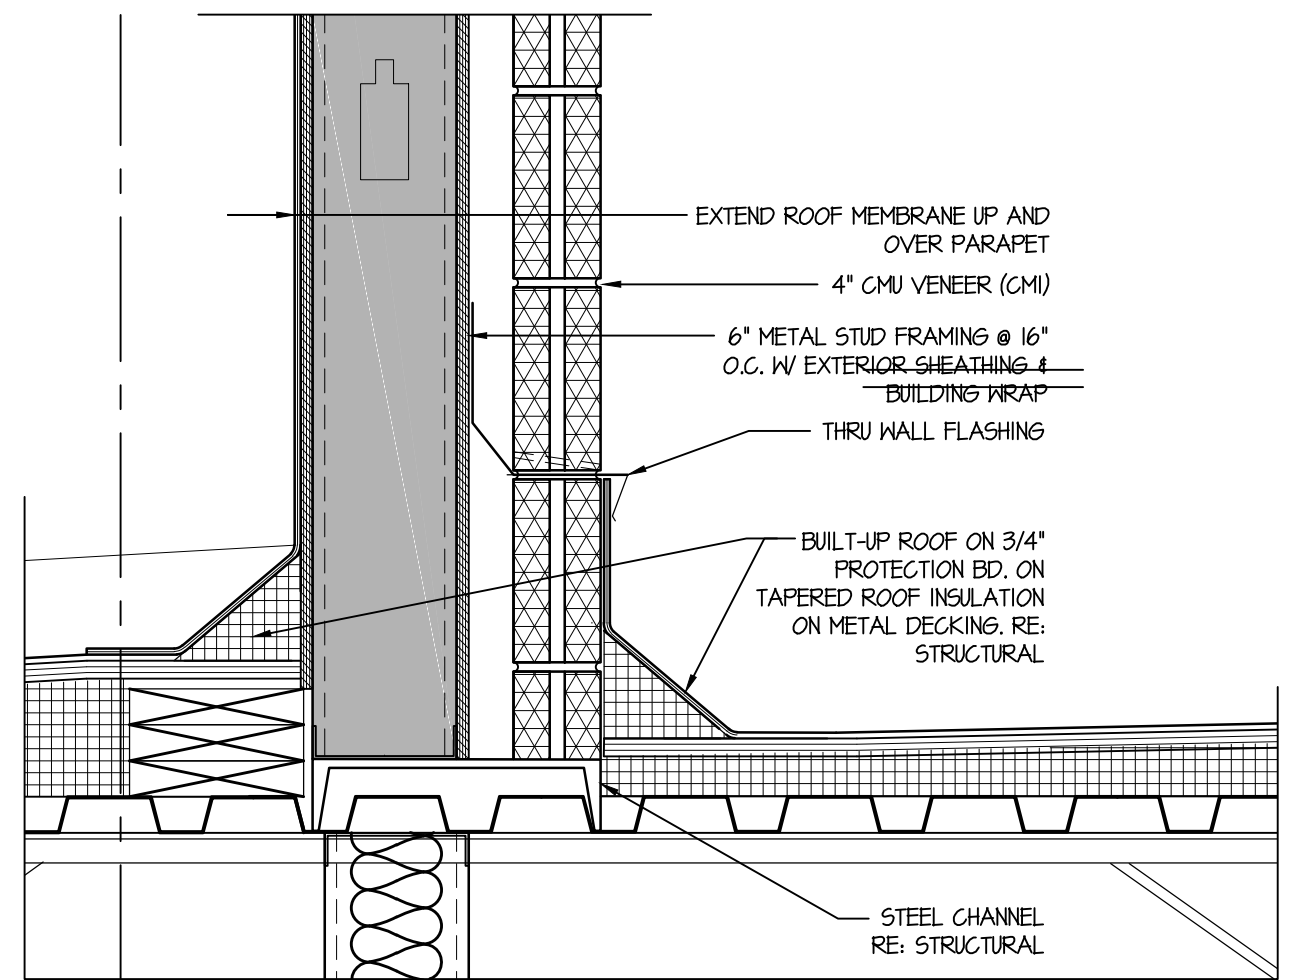

21 SECTION DETAIL  
SCALE: 1-1/2" = 1'-0"

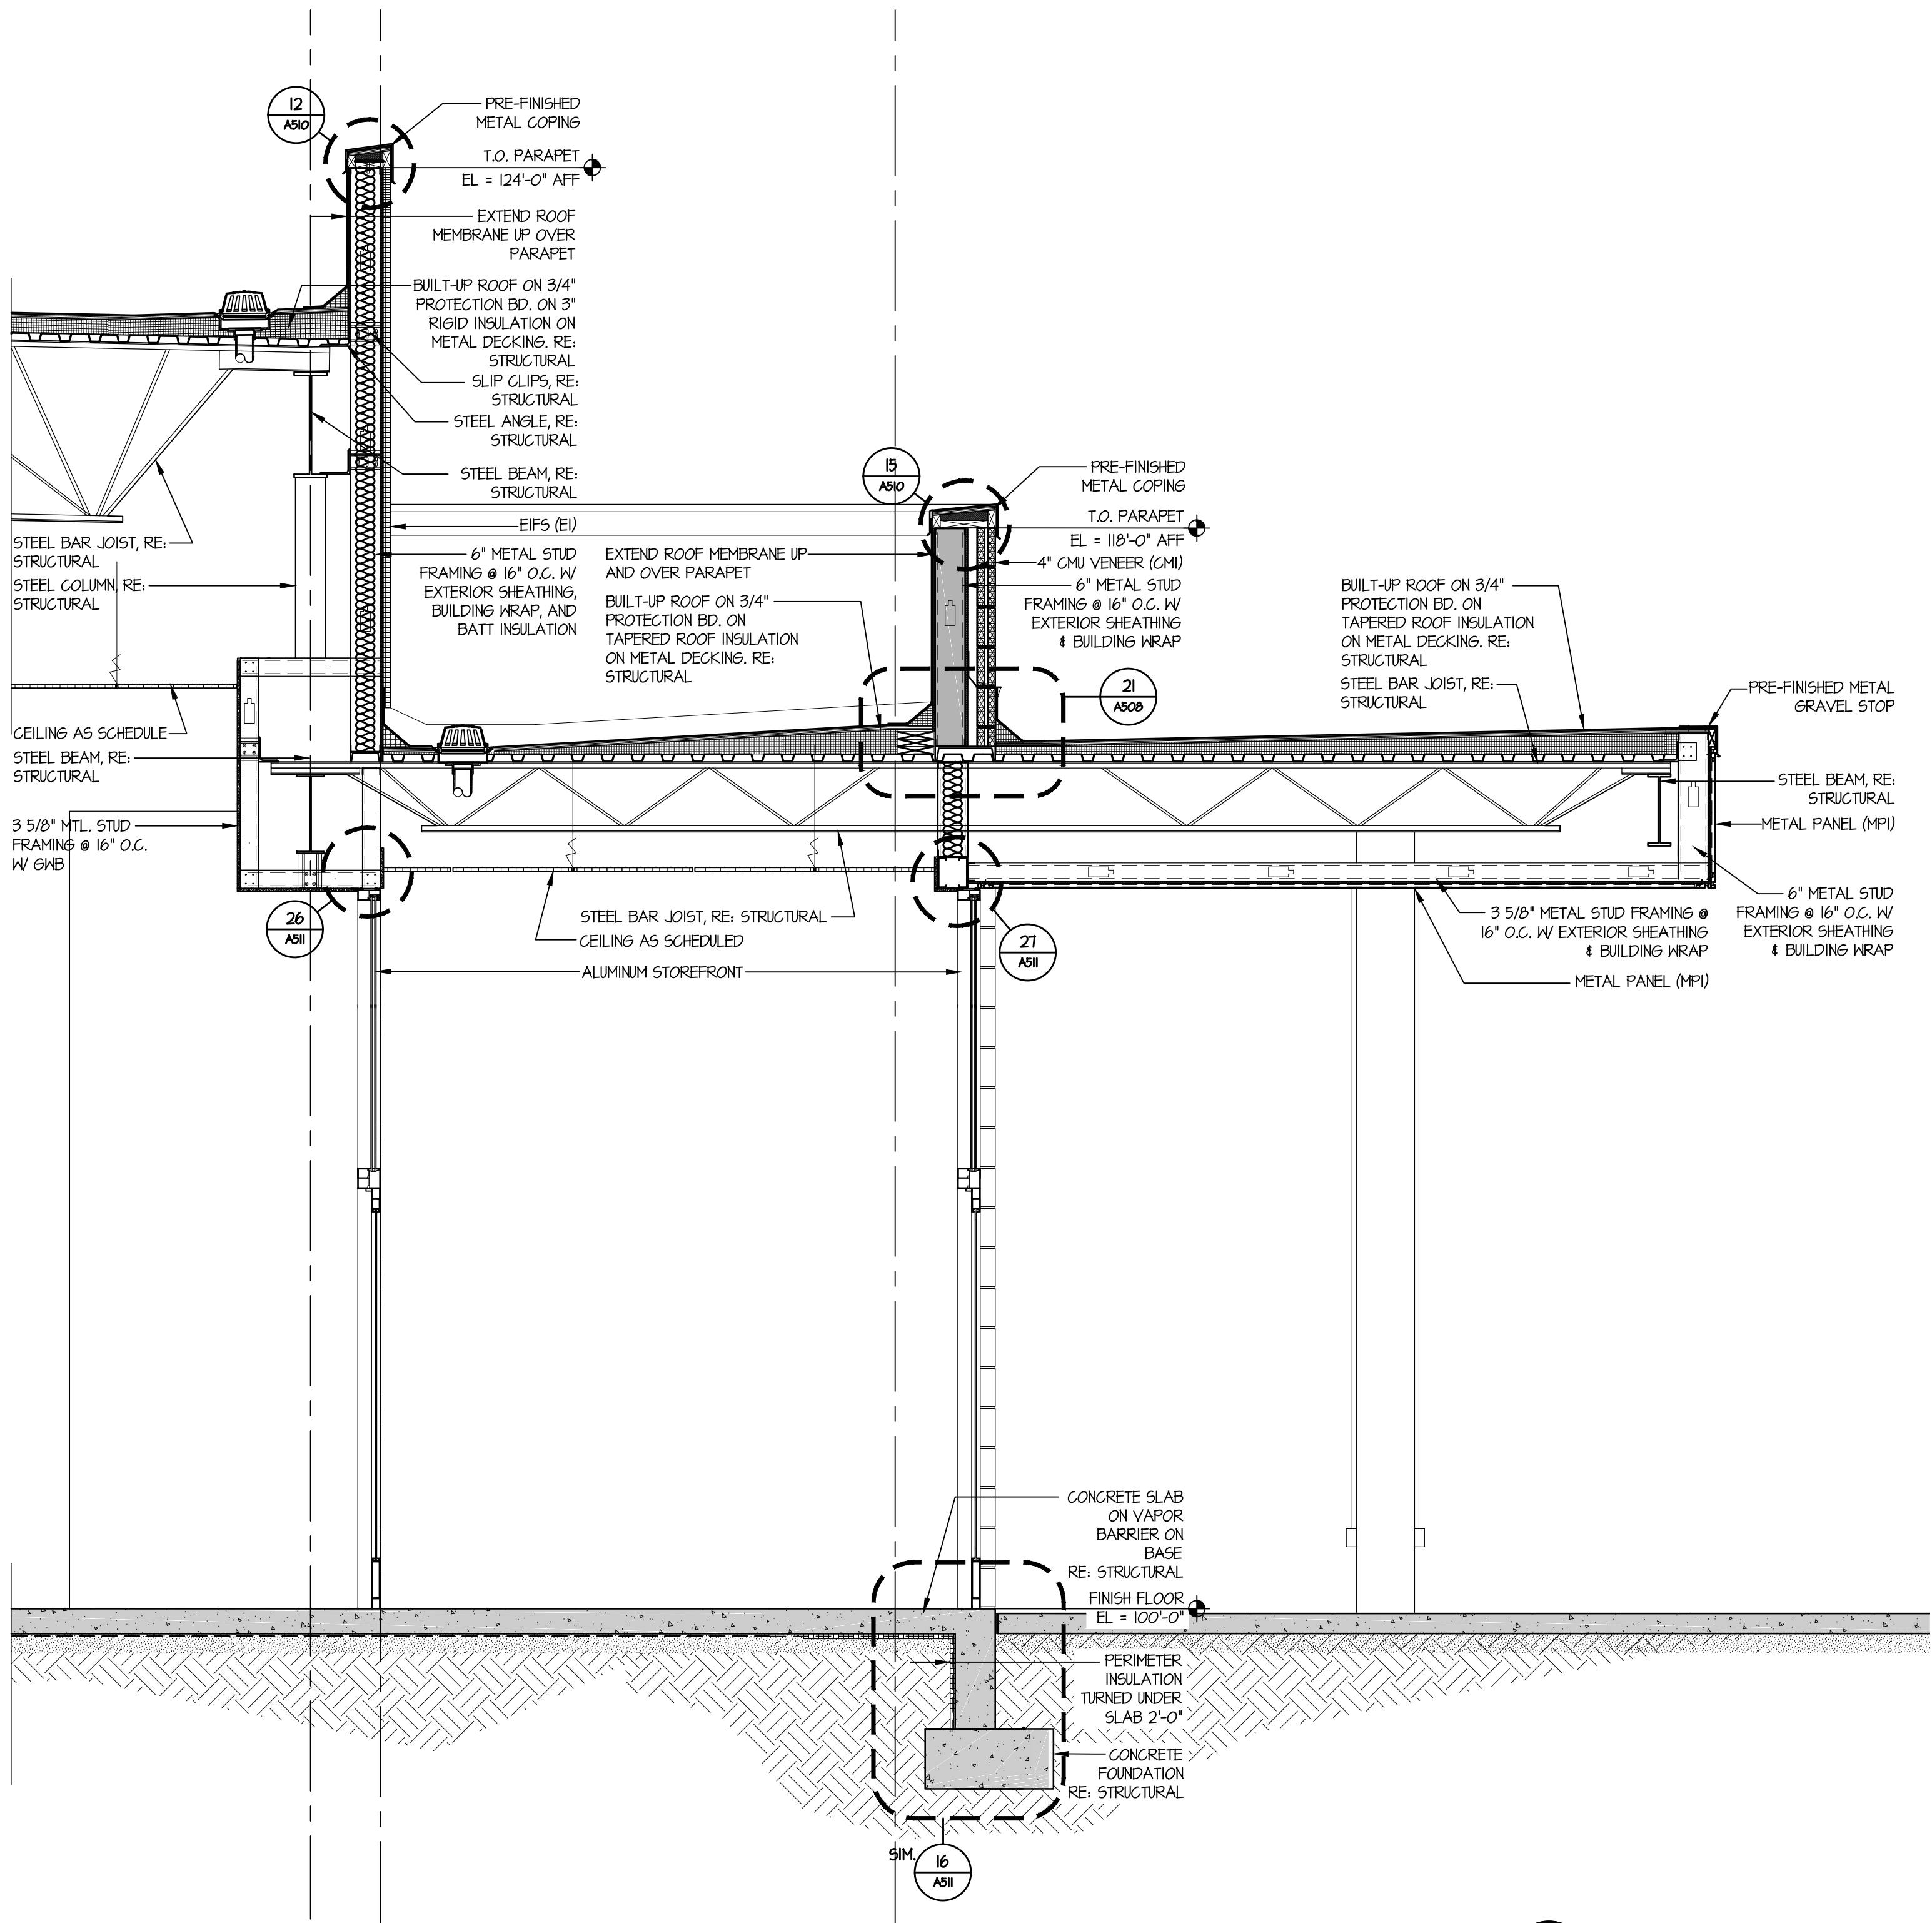


31 WALL SECTION  
SCALE: 1/2" = 1'-0"

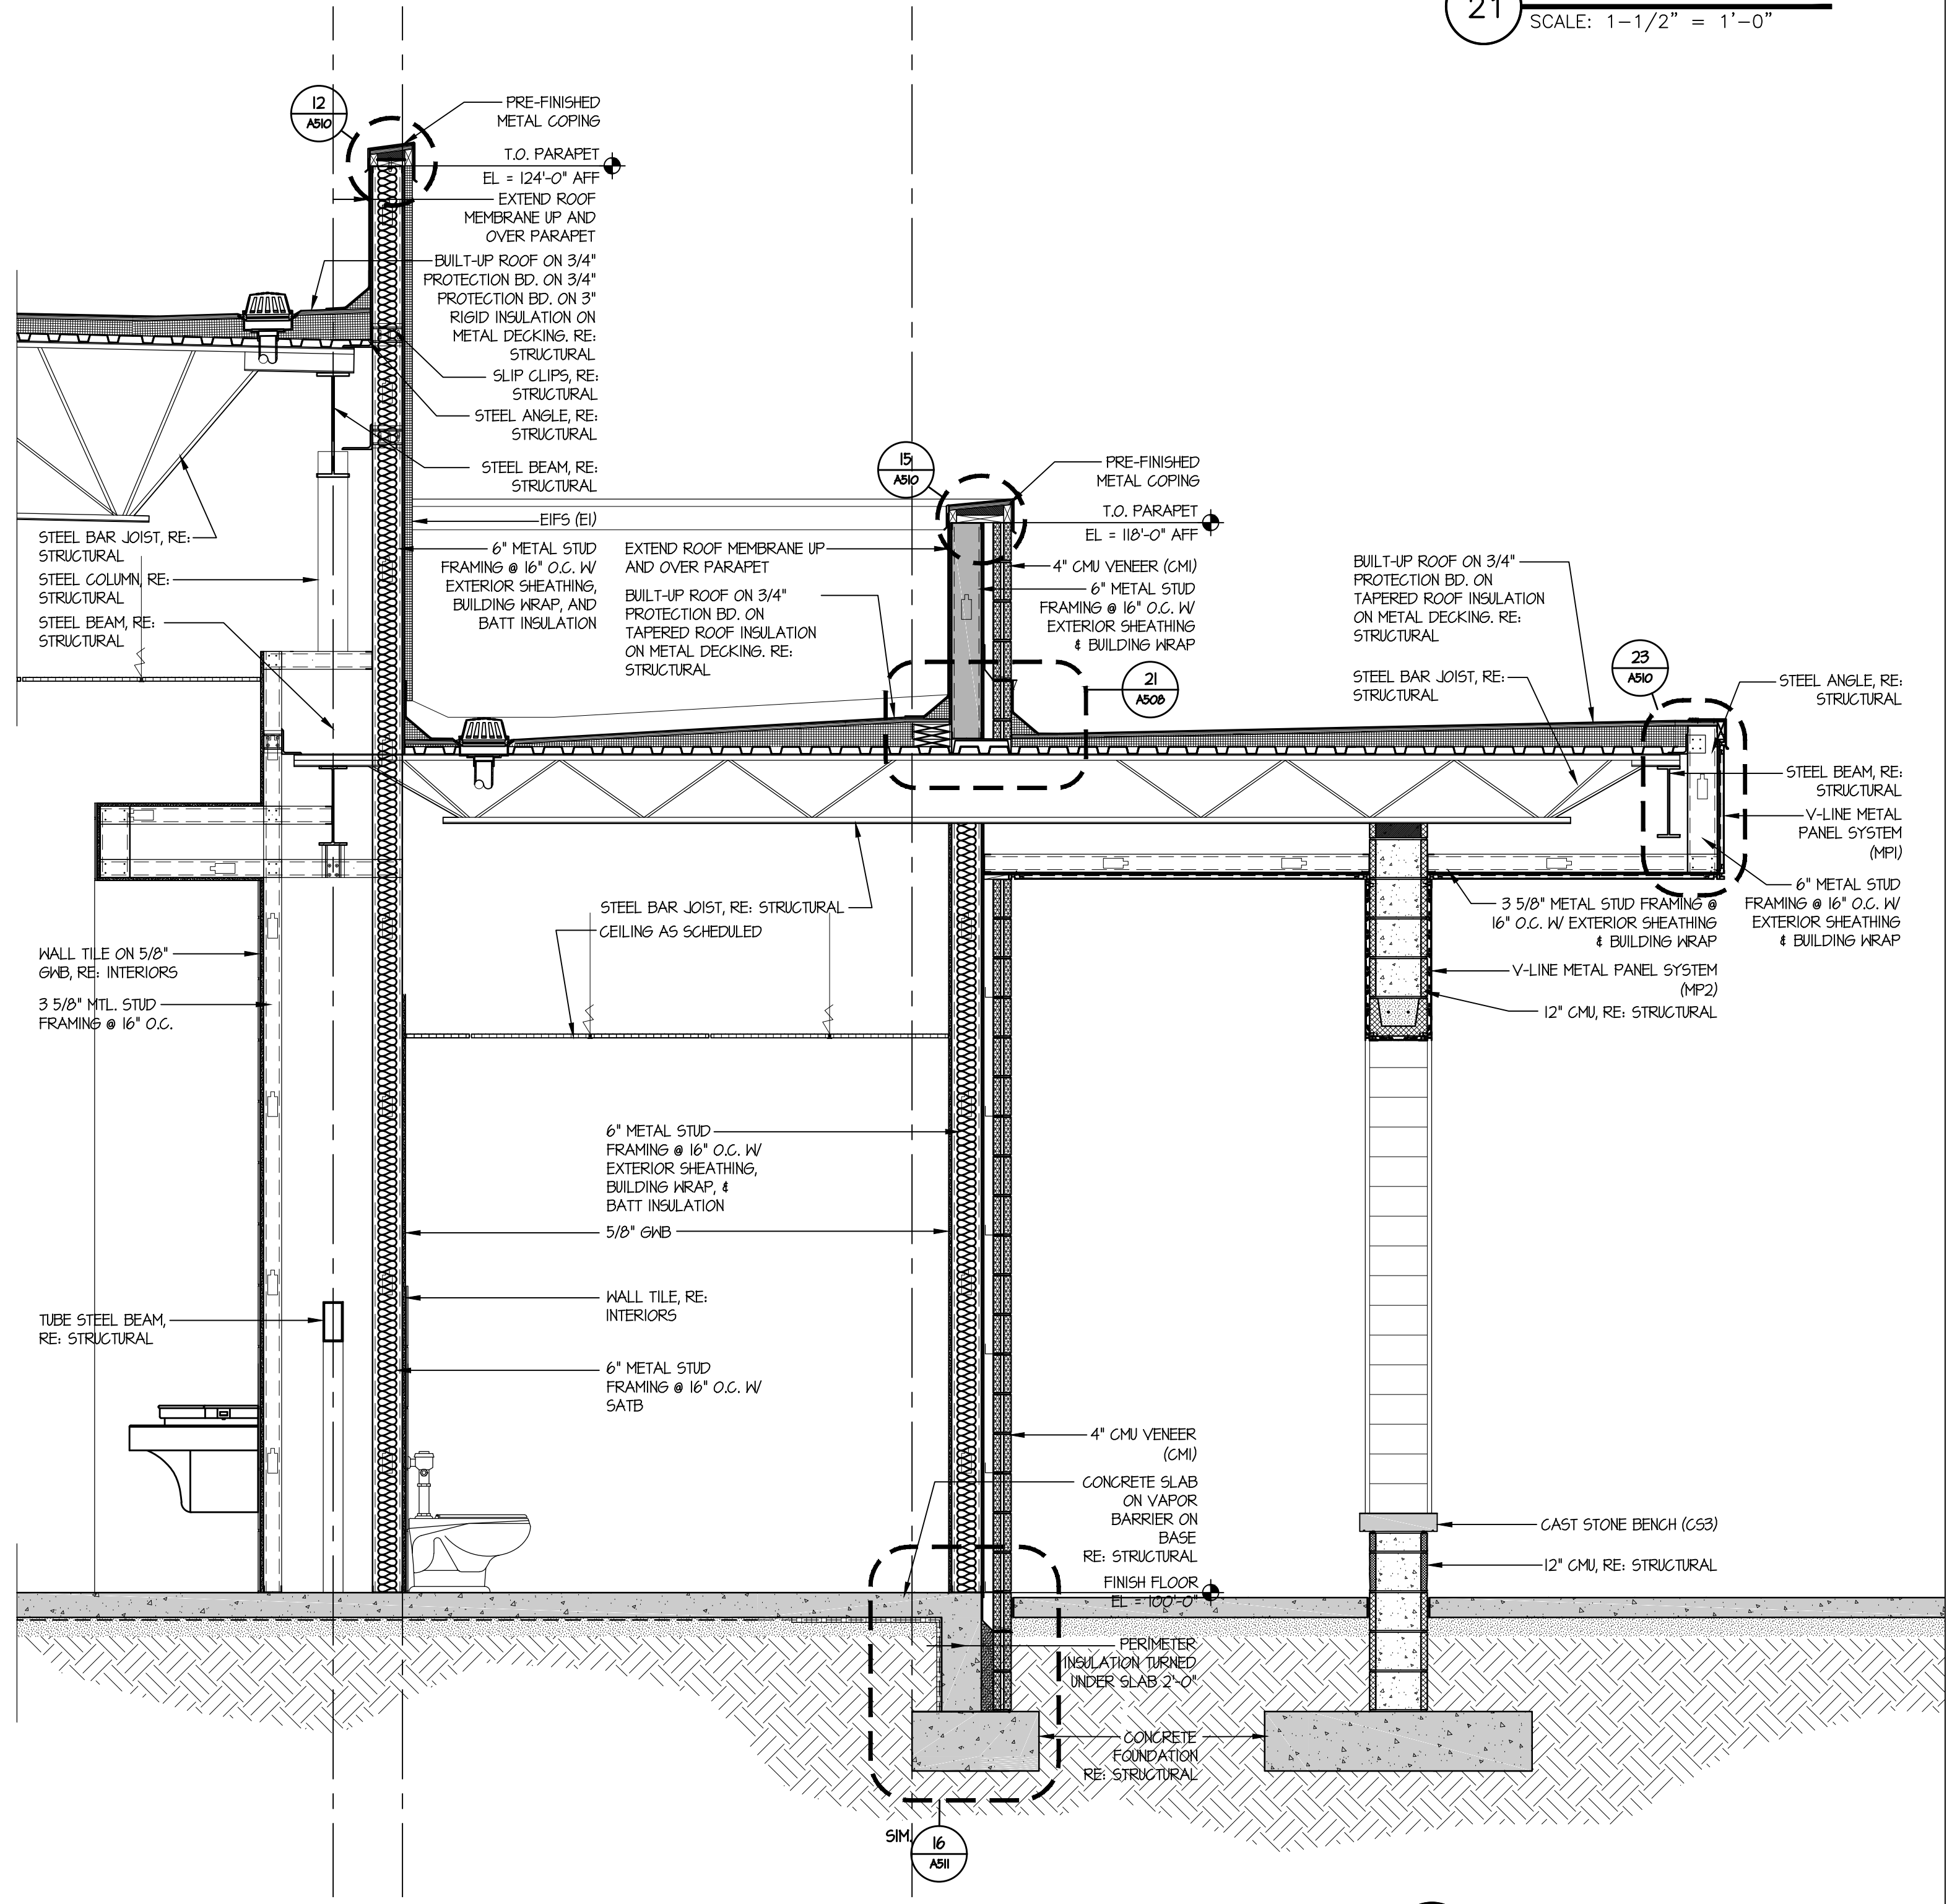

35 WALL SECTION  
SCALE: 1/2" = 1'-0"




OWASSO PUBLIC  
SCHOOLS  
OWASSO, OK  
2018

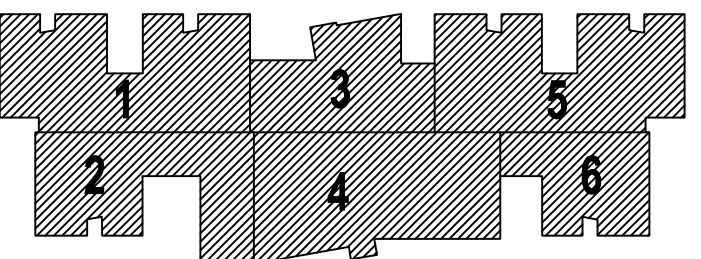


## KEY PLAN

A509


These drawings are subject to copyright protection as an "architectural work" under Section 102 of the Copyright Act, 17 U.S.C., as amended on December 1, 1990. The work includes the overall form as well as the arrangement and composition of spaces and elements in the design. These documents are not to be reproduced without the written consent of **the.stacy.group**.

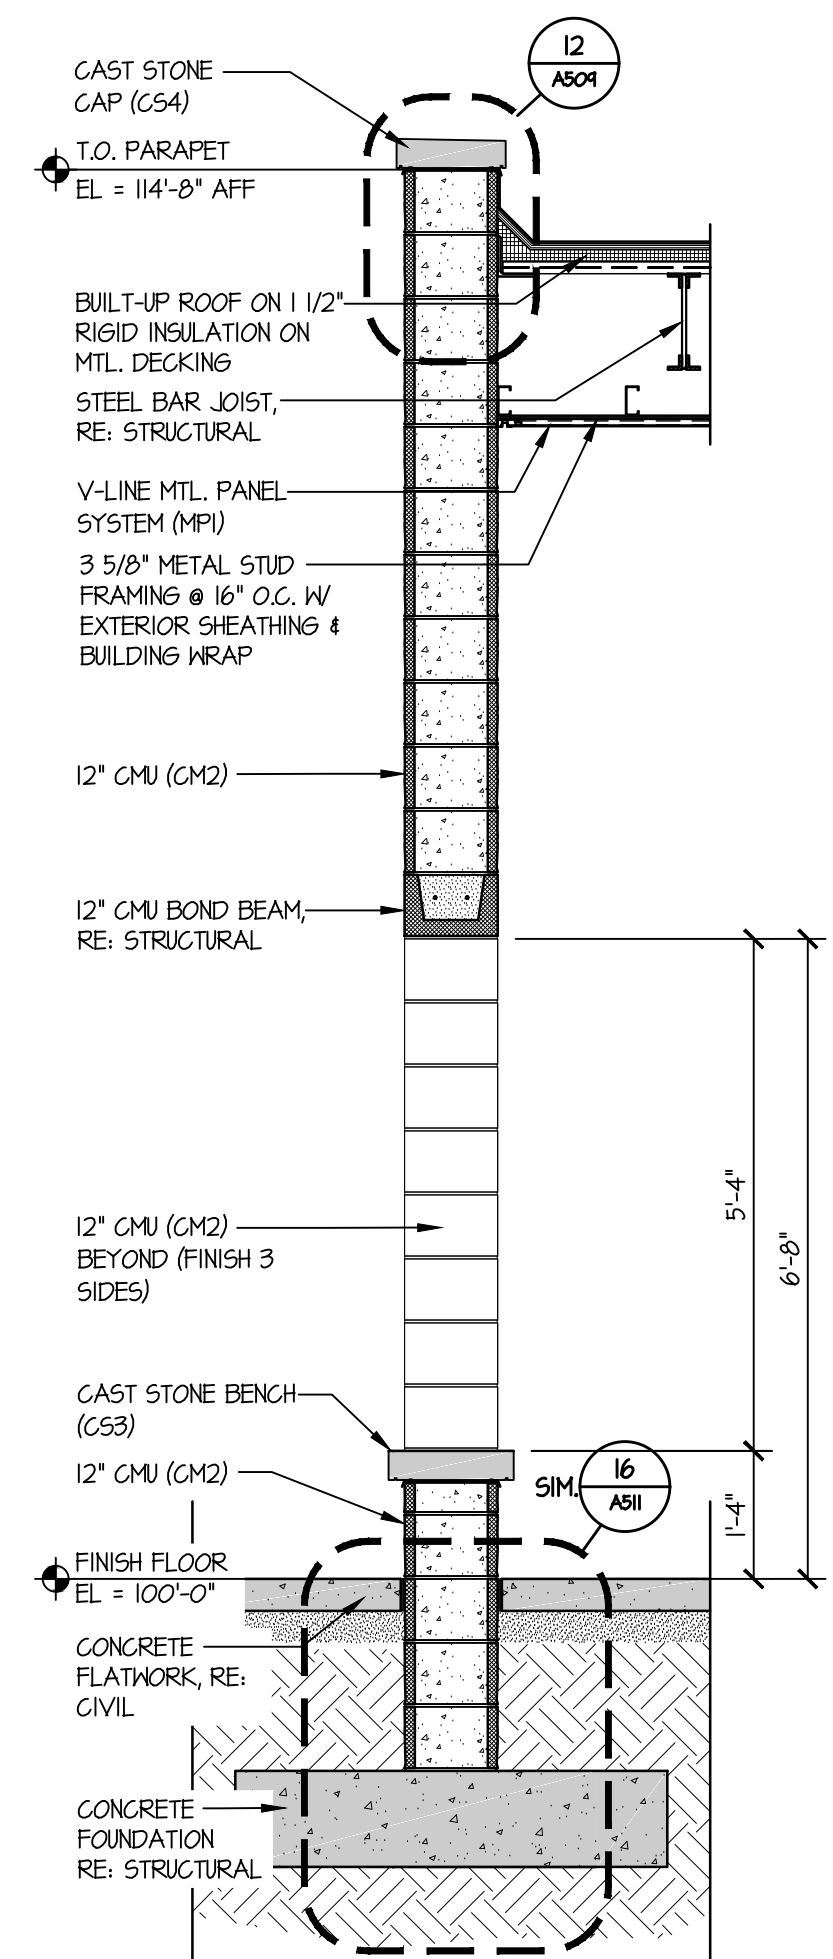


21 WALL SECTION  
SCALE: 1/2" = 1'-0"

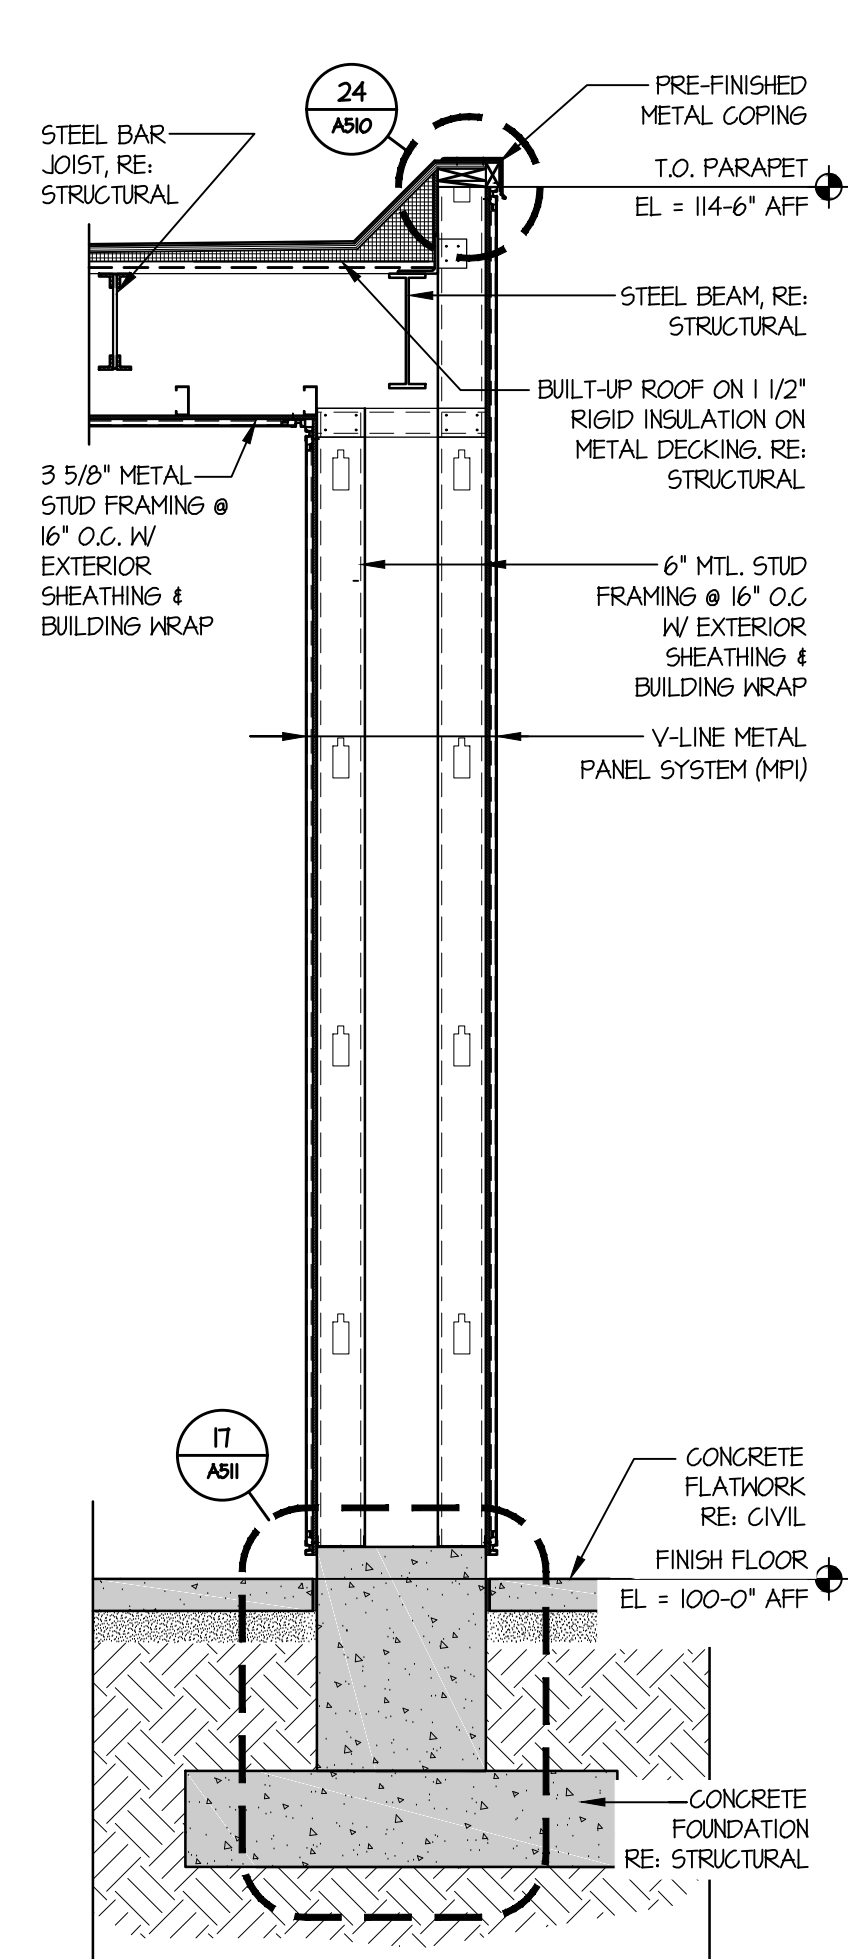


22 WALL SECTION  
SCALE: 1/2" = 1'-0"

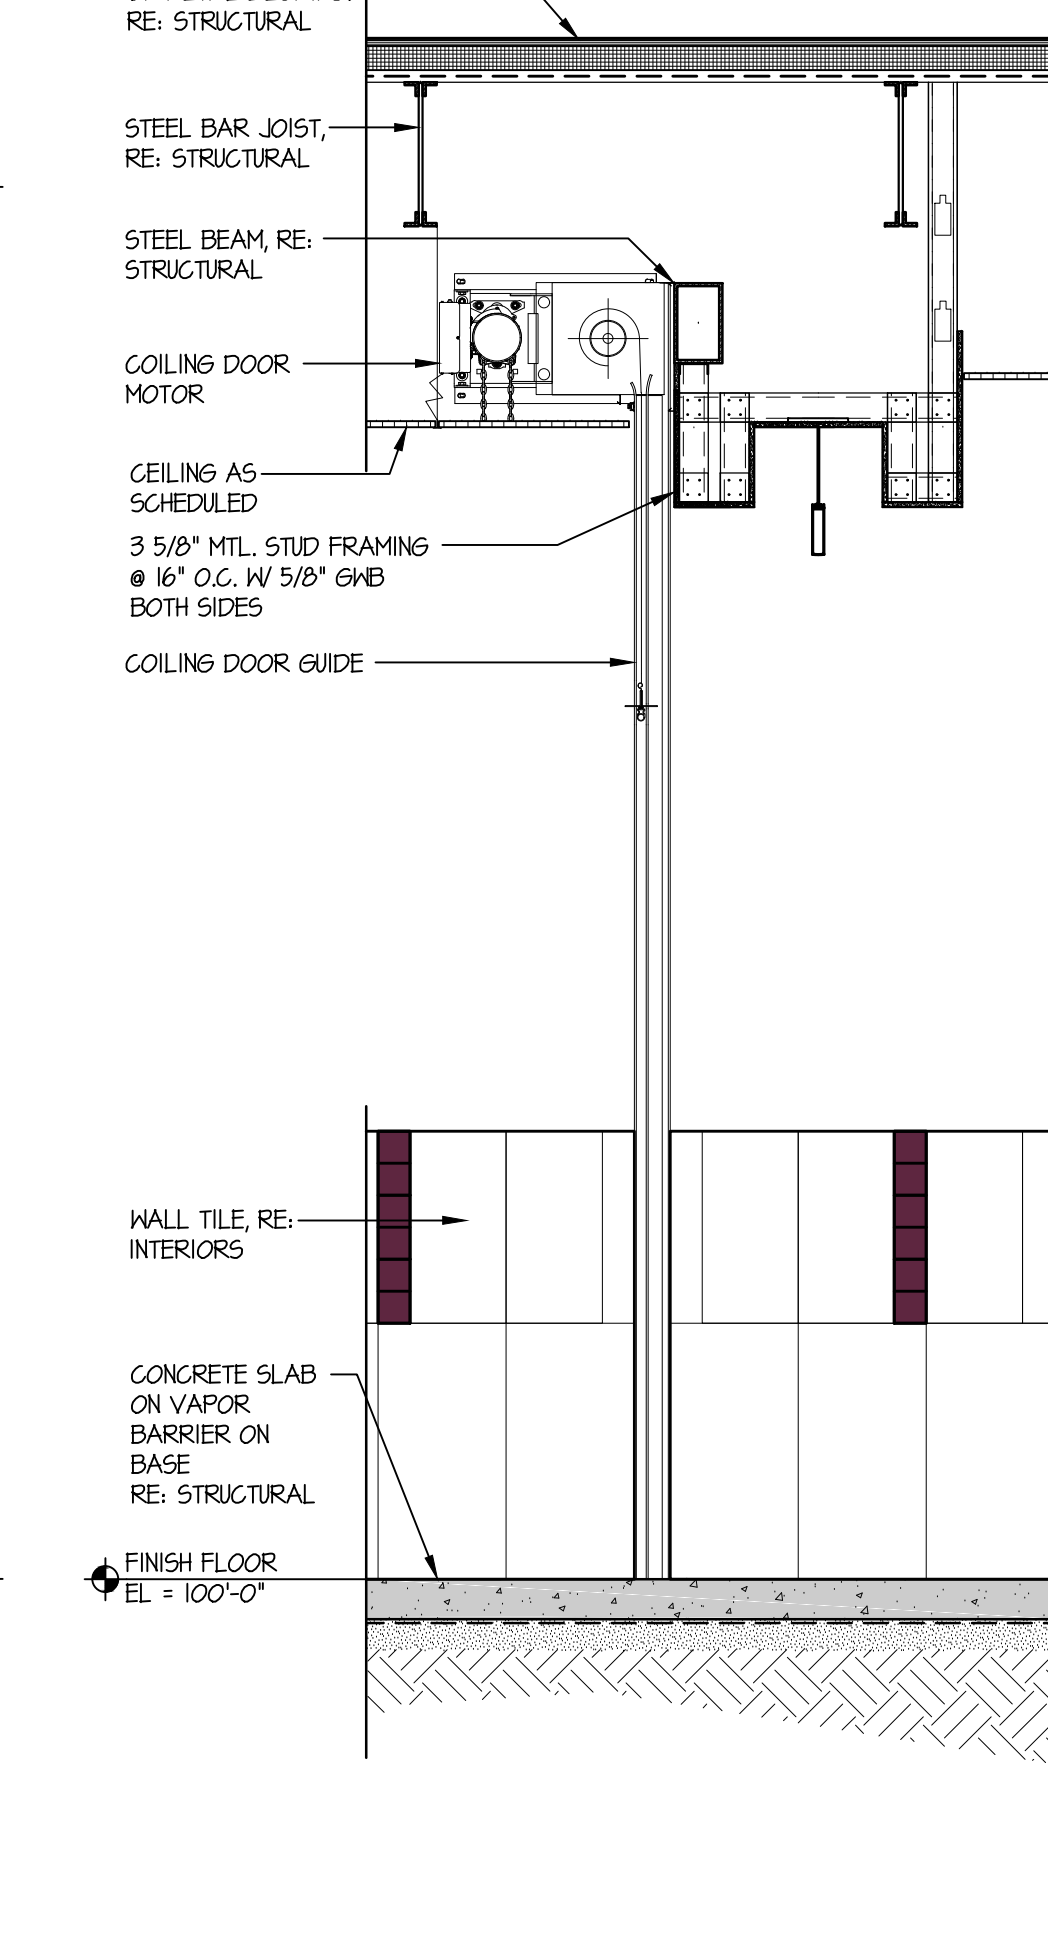


23 WALL SECTION  
SCALE: 1/2" = 1'-0"

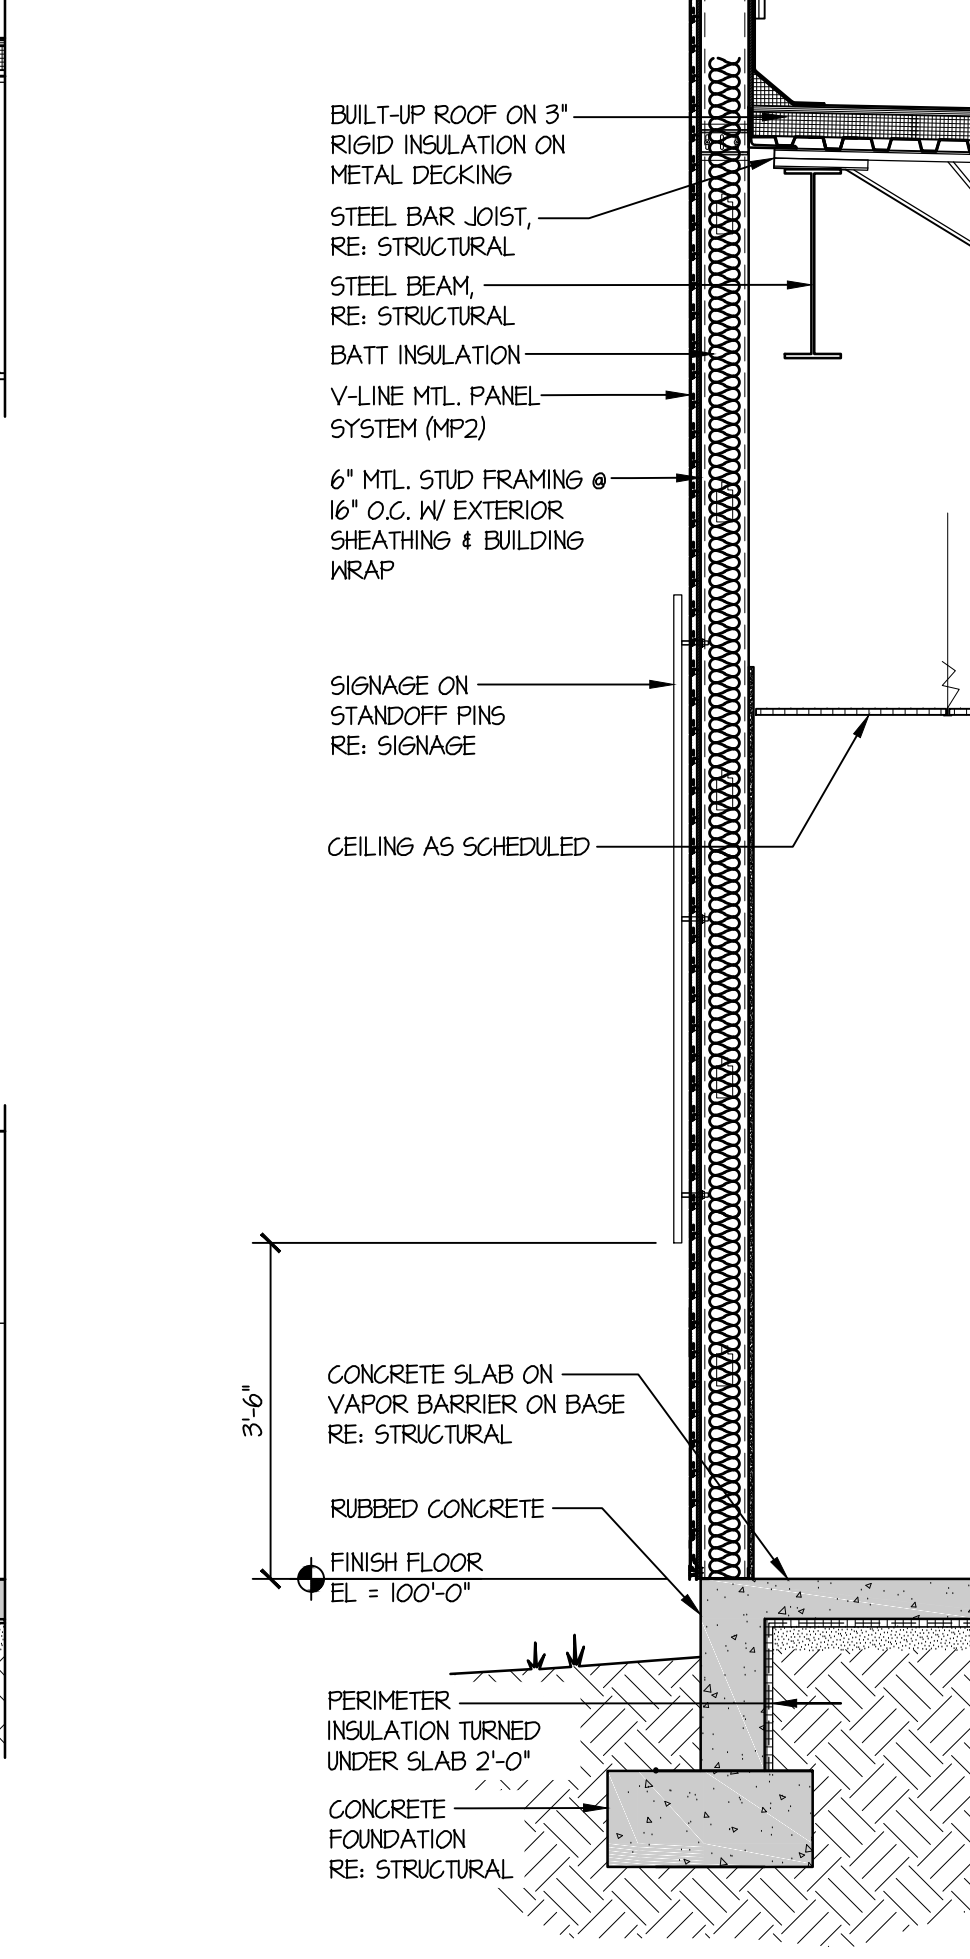





24 WALL SECTION  
SCALE: 1/2" = 1'-0"

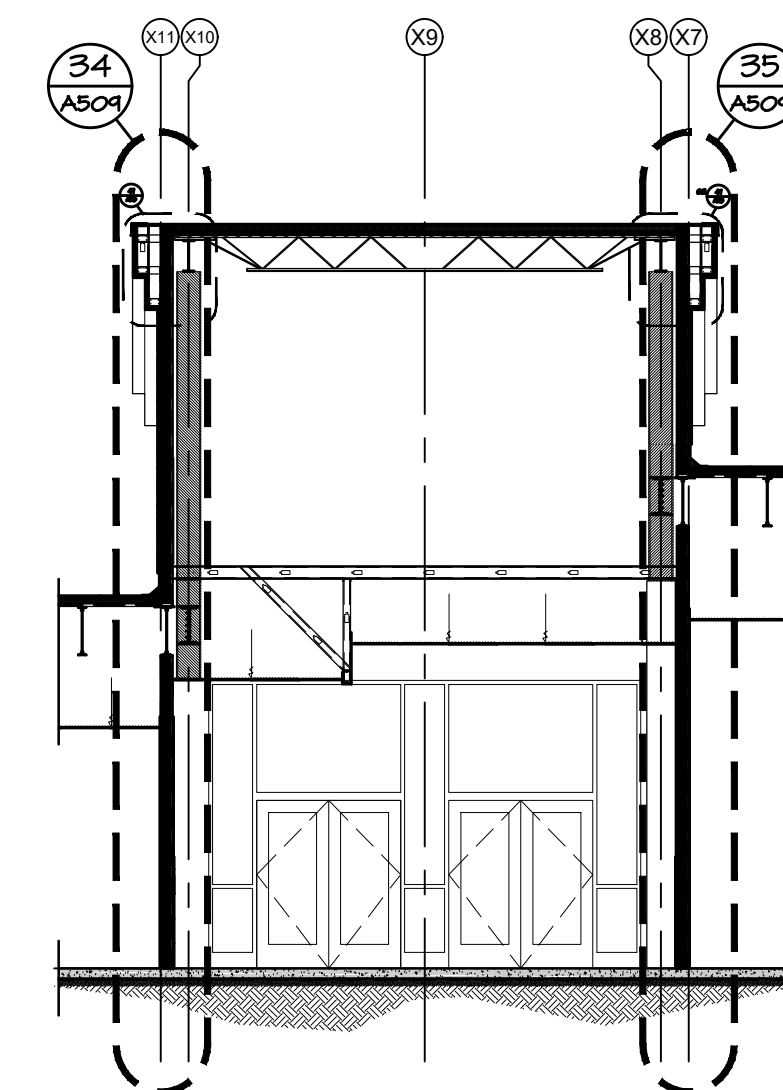


11 BUILDING SECTION  
SCALE: 1/8" = 1'-0"

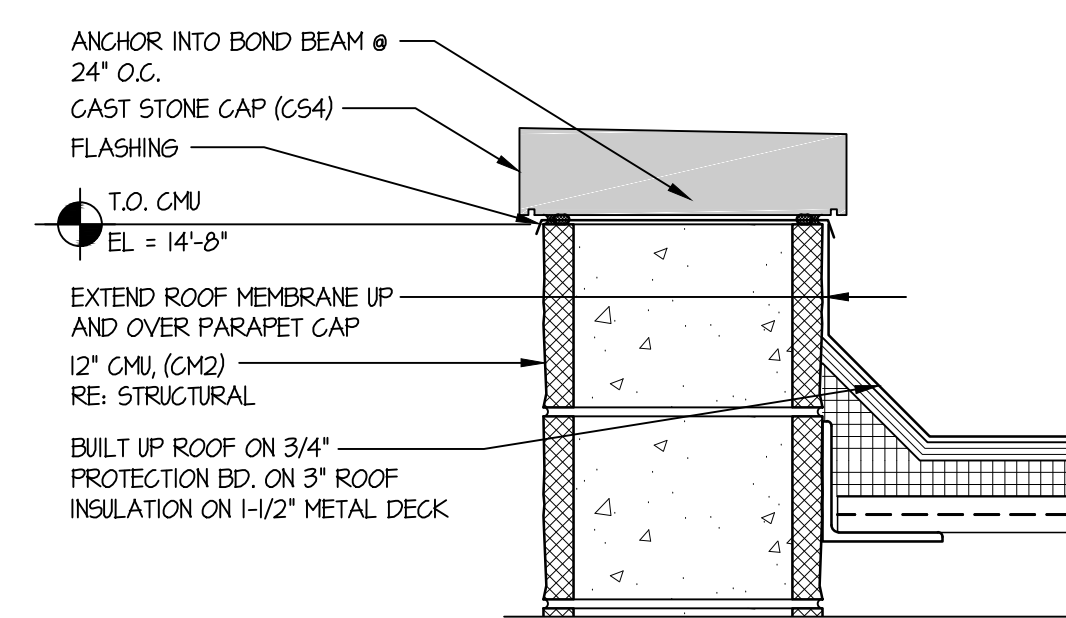


12 SECTION DETAIL  
SCALE: 1-1/2" = 1'-0"

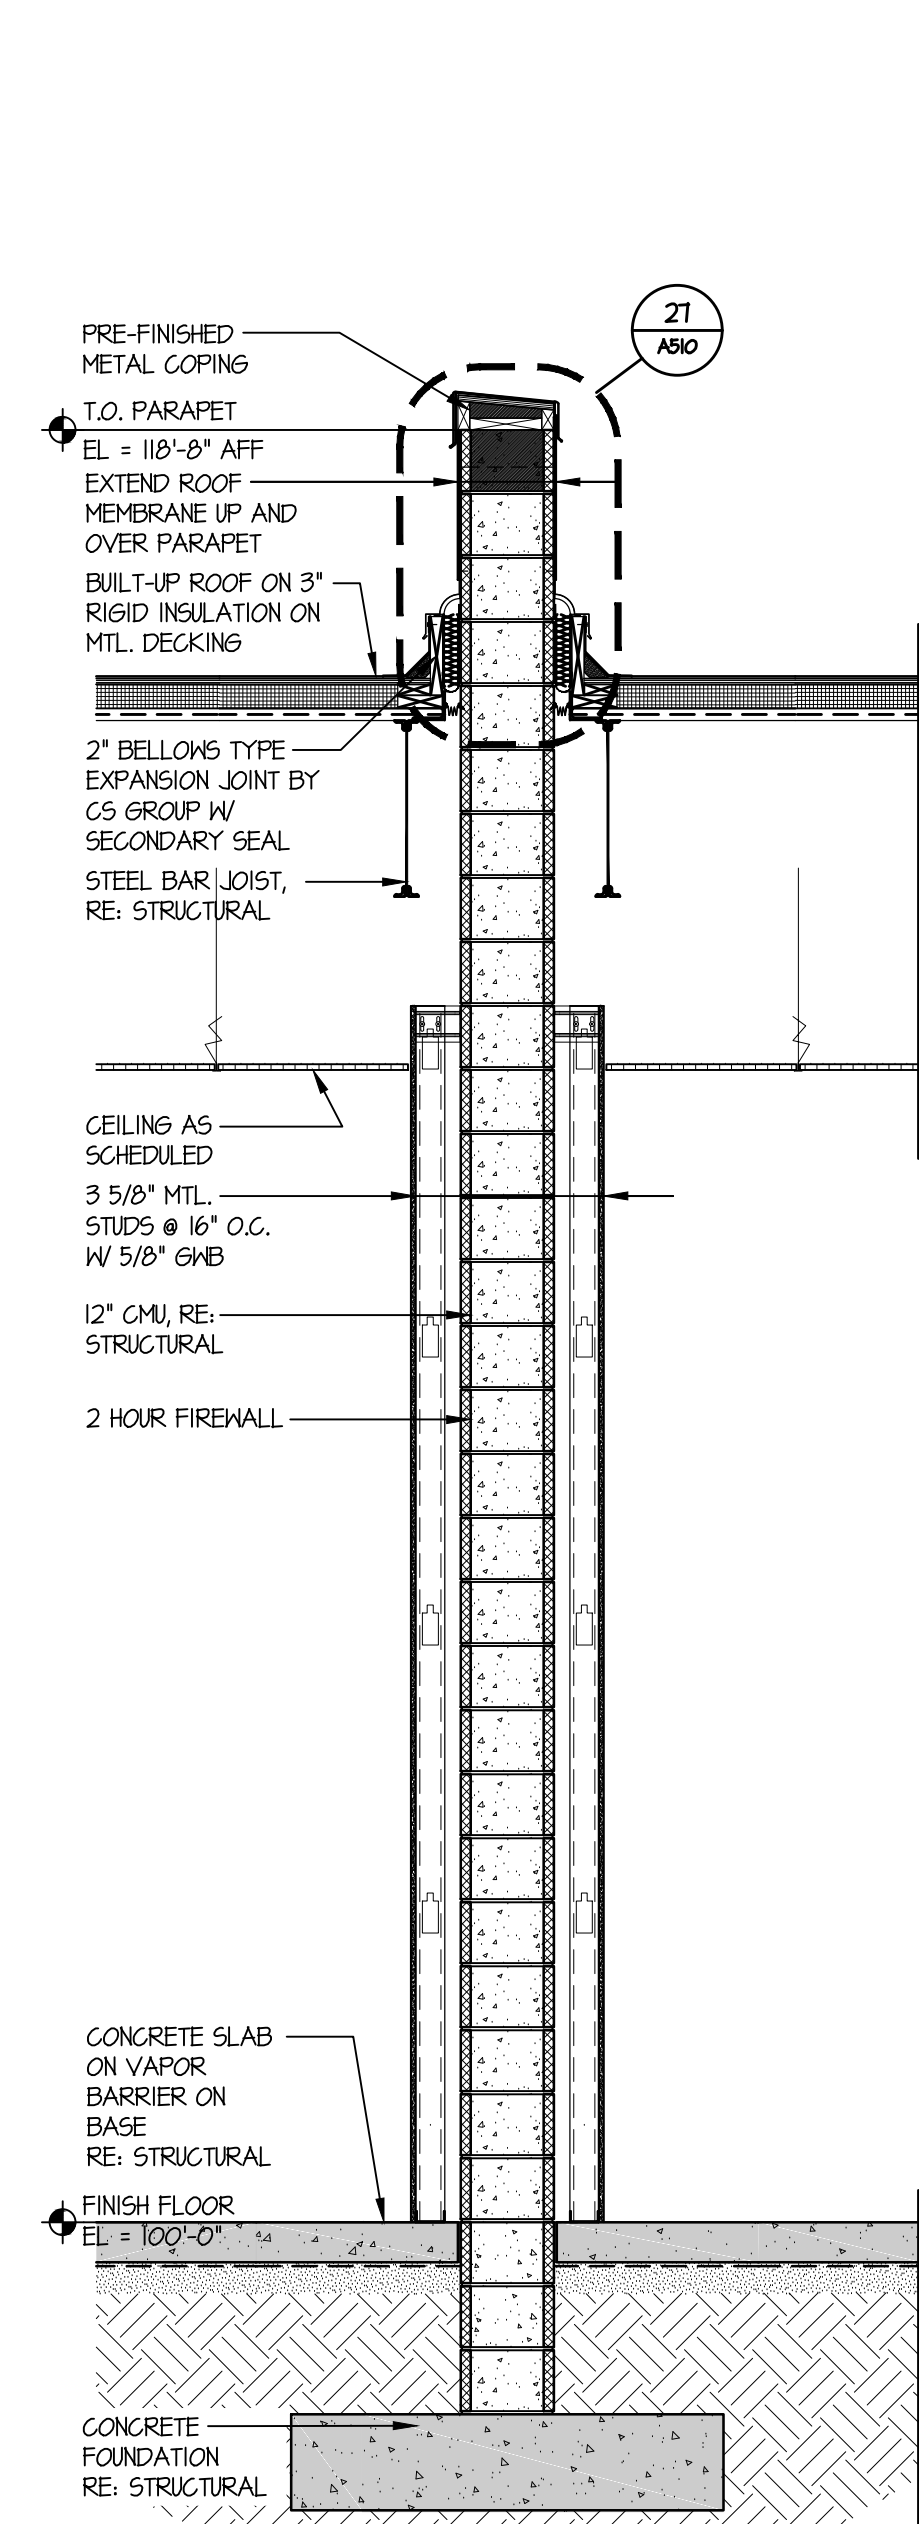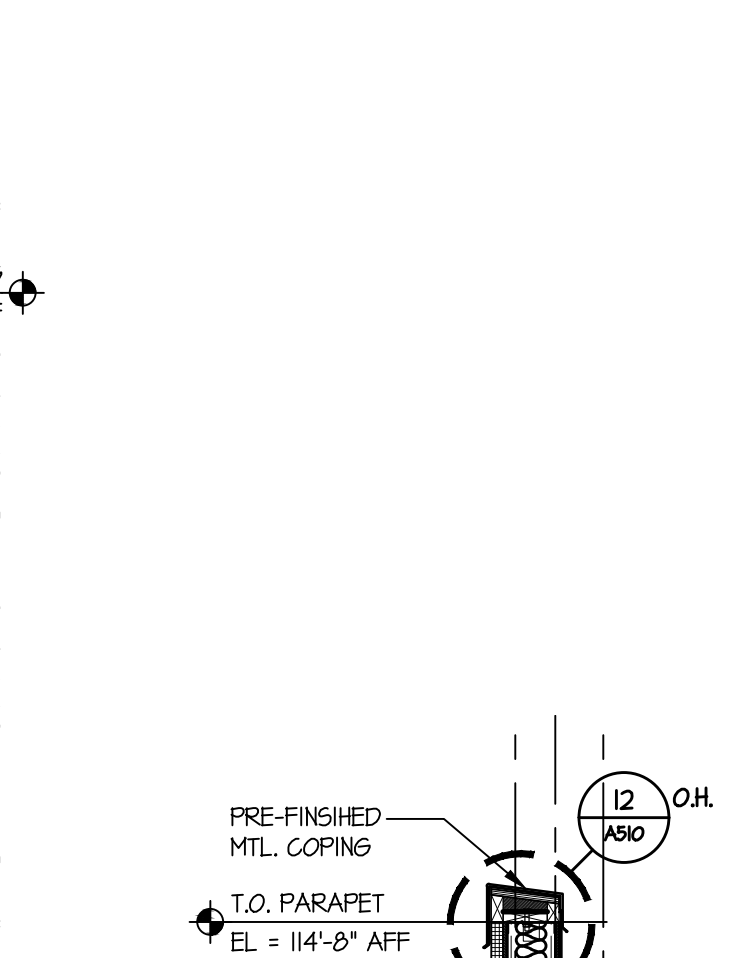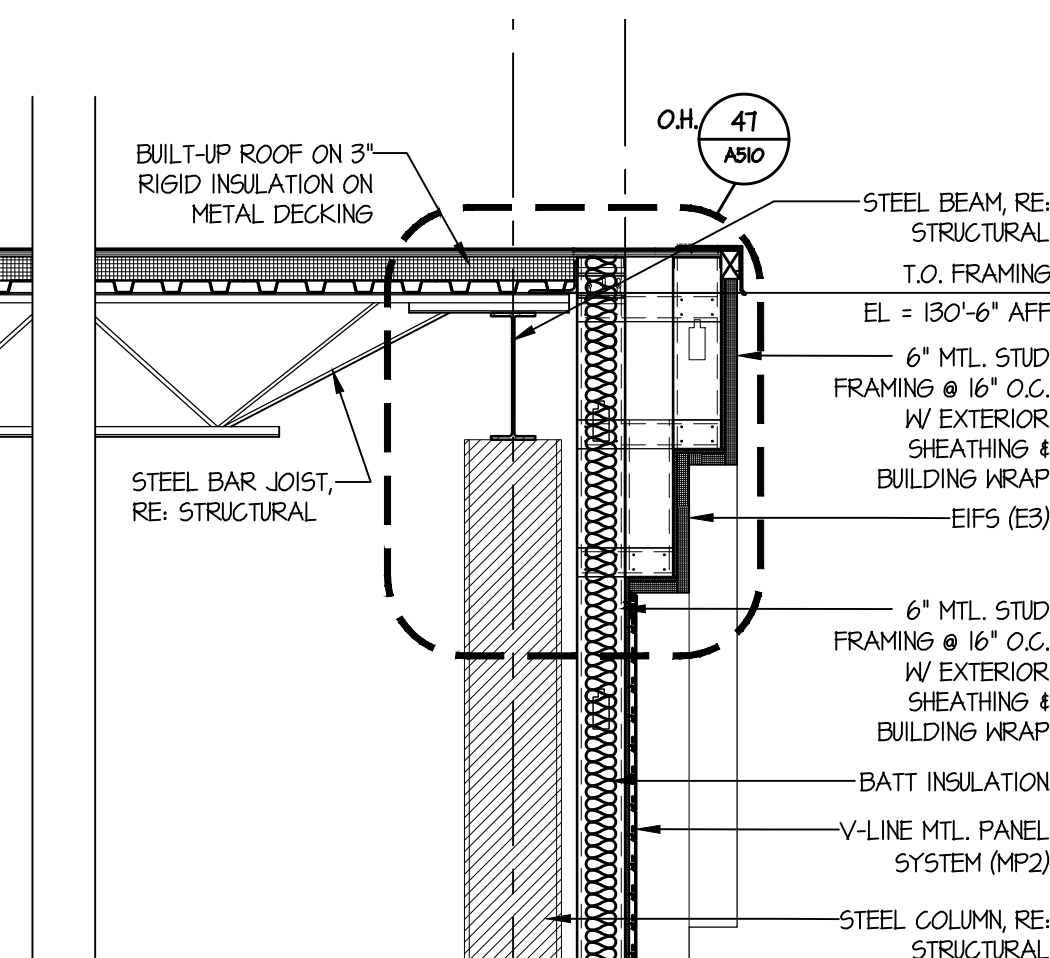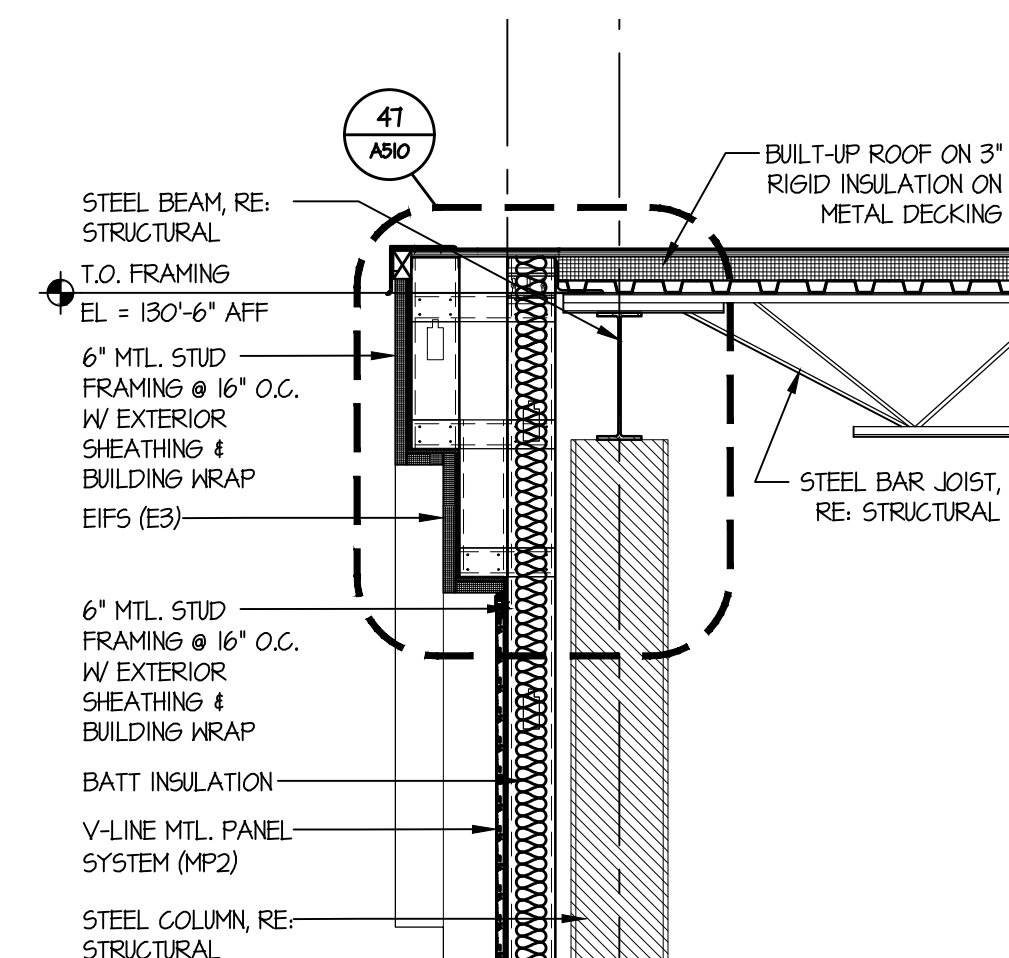


31 WALL SECTION  
SCALE: 1/2" = 1'-0"

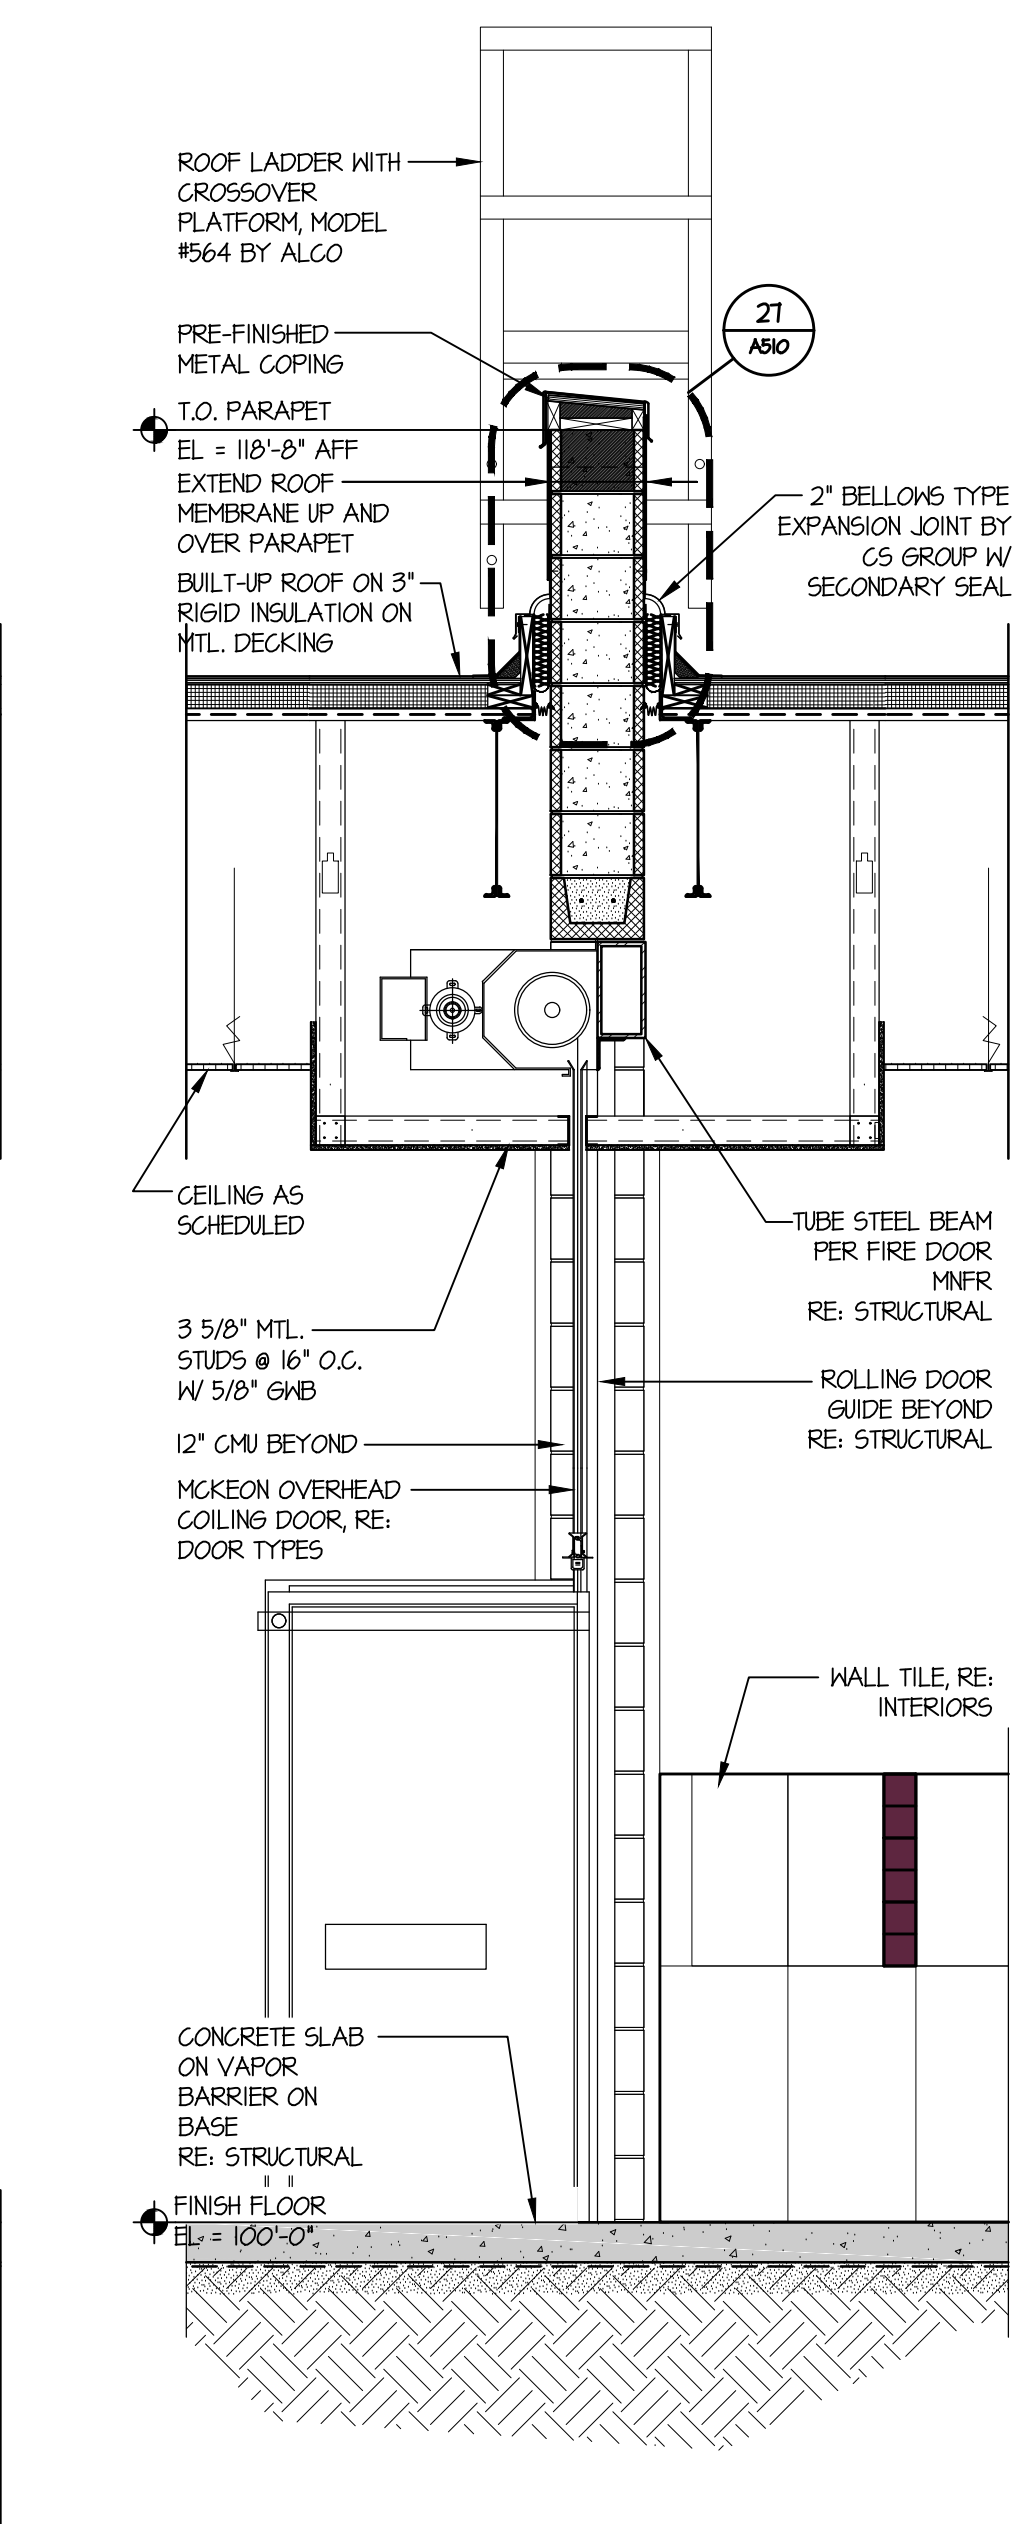


32 WALL SECTION  
SCALE: 1/2" = 1'-0"

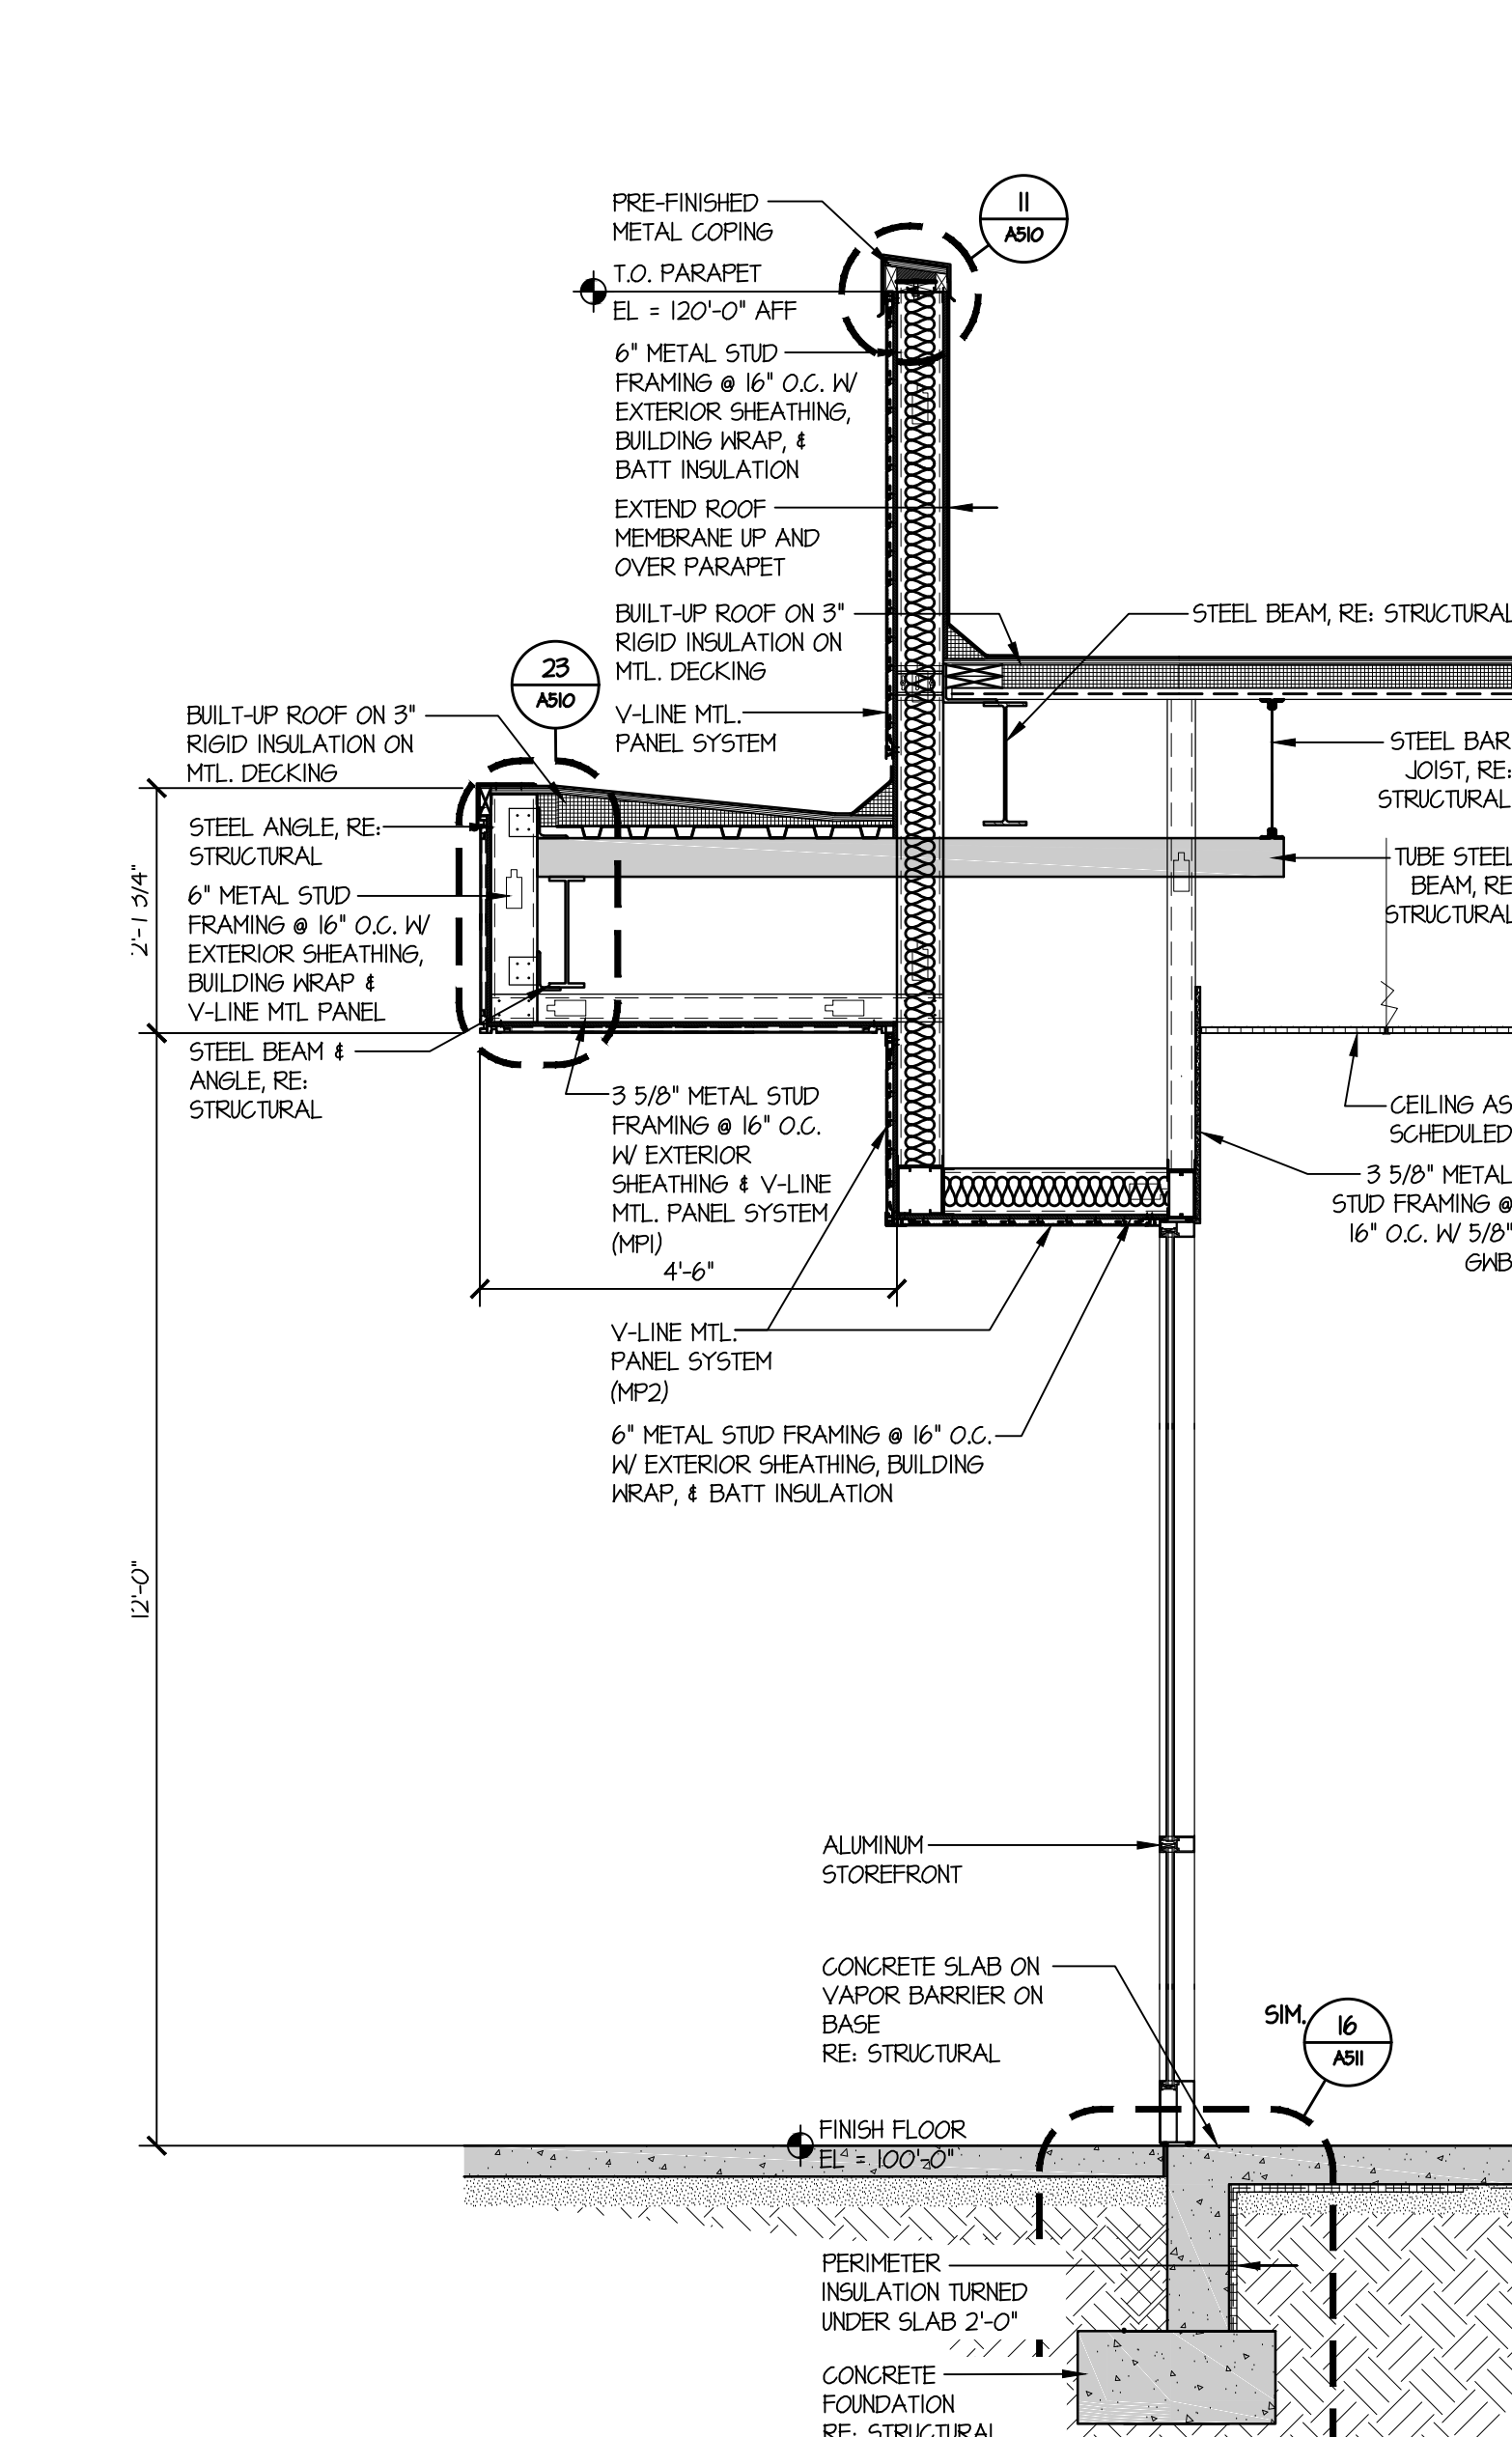


33 WALL SECTION  
SCALE: 1/2" = 1'-0"

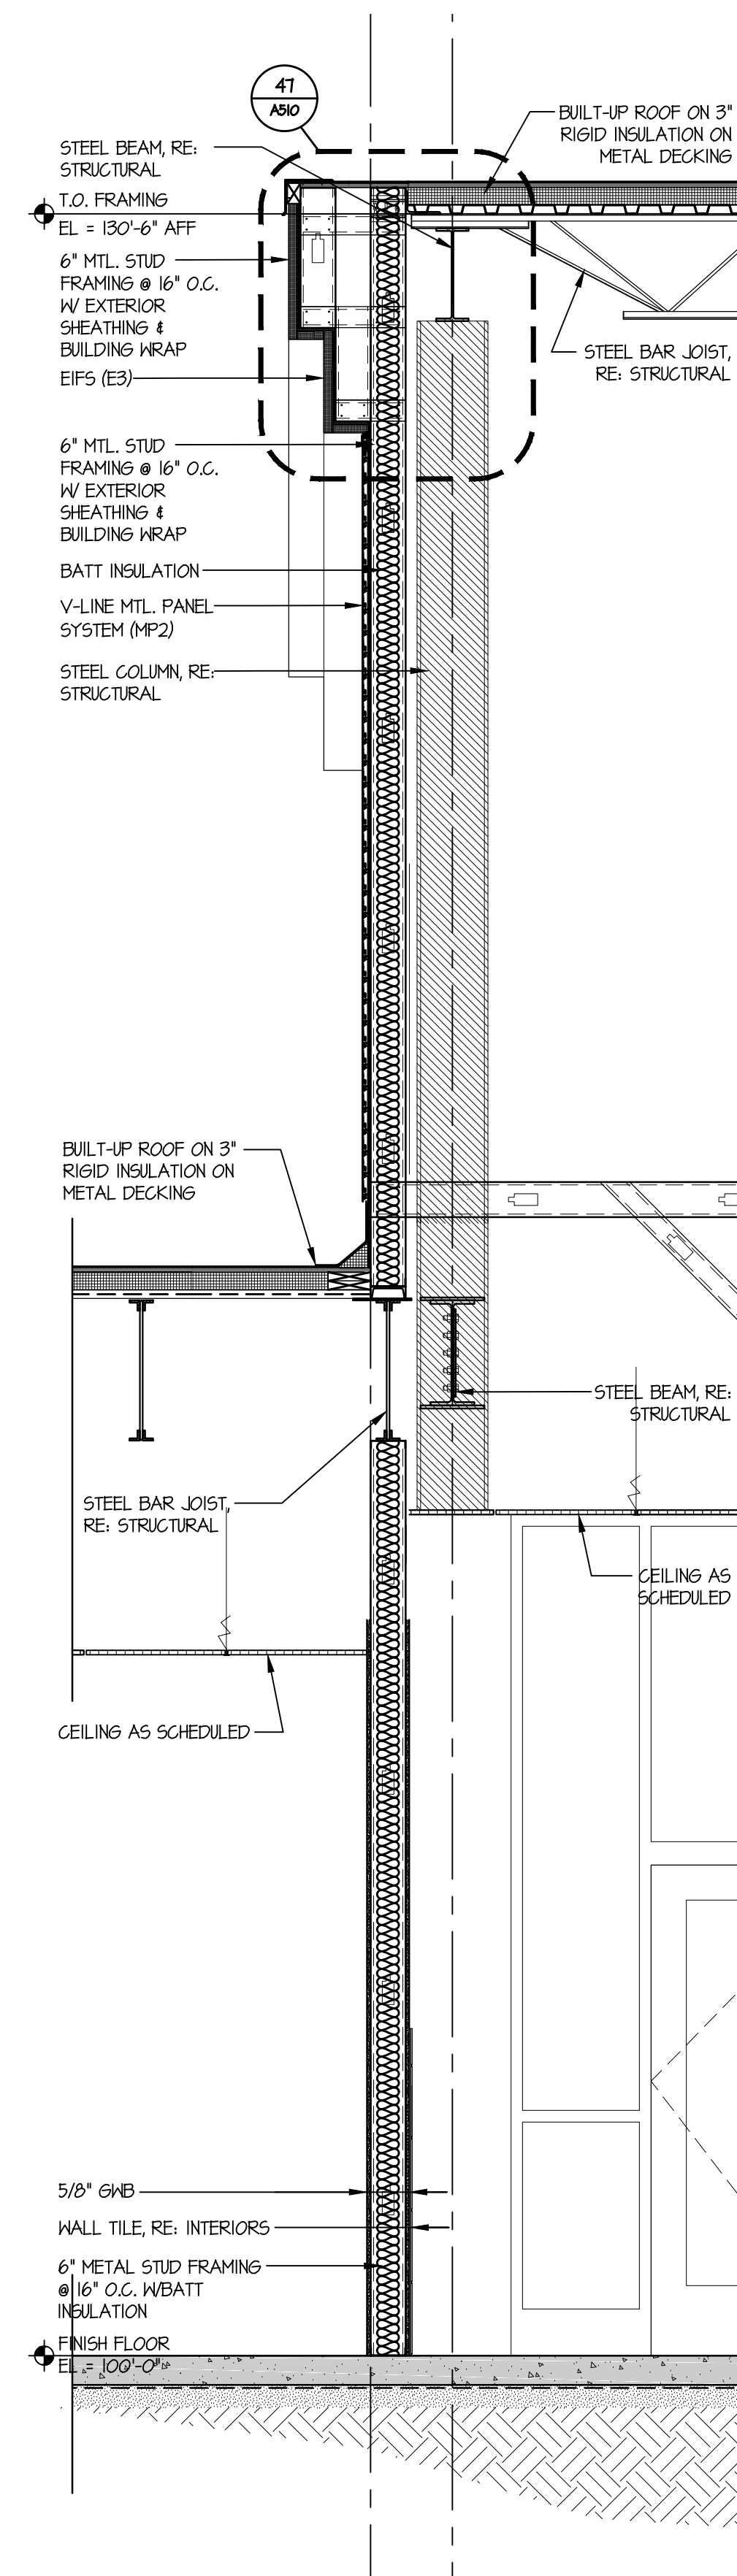

34 WALL SECTION  
SCALE: 1/2" = 1'-0"

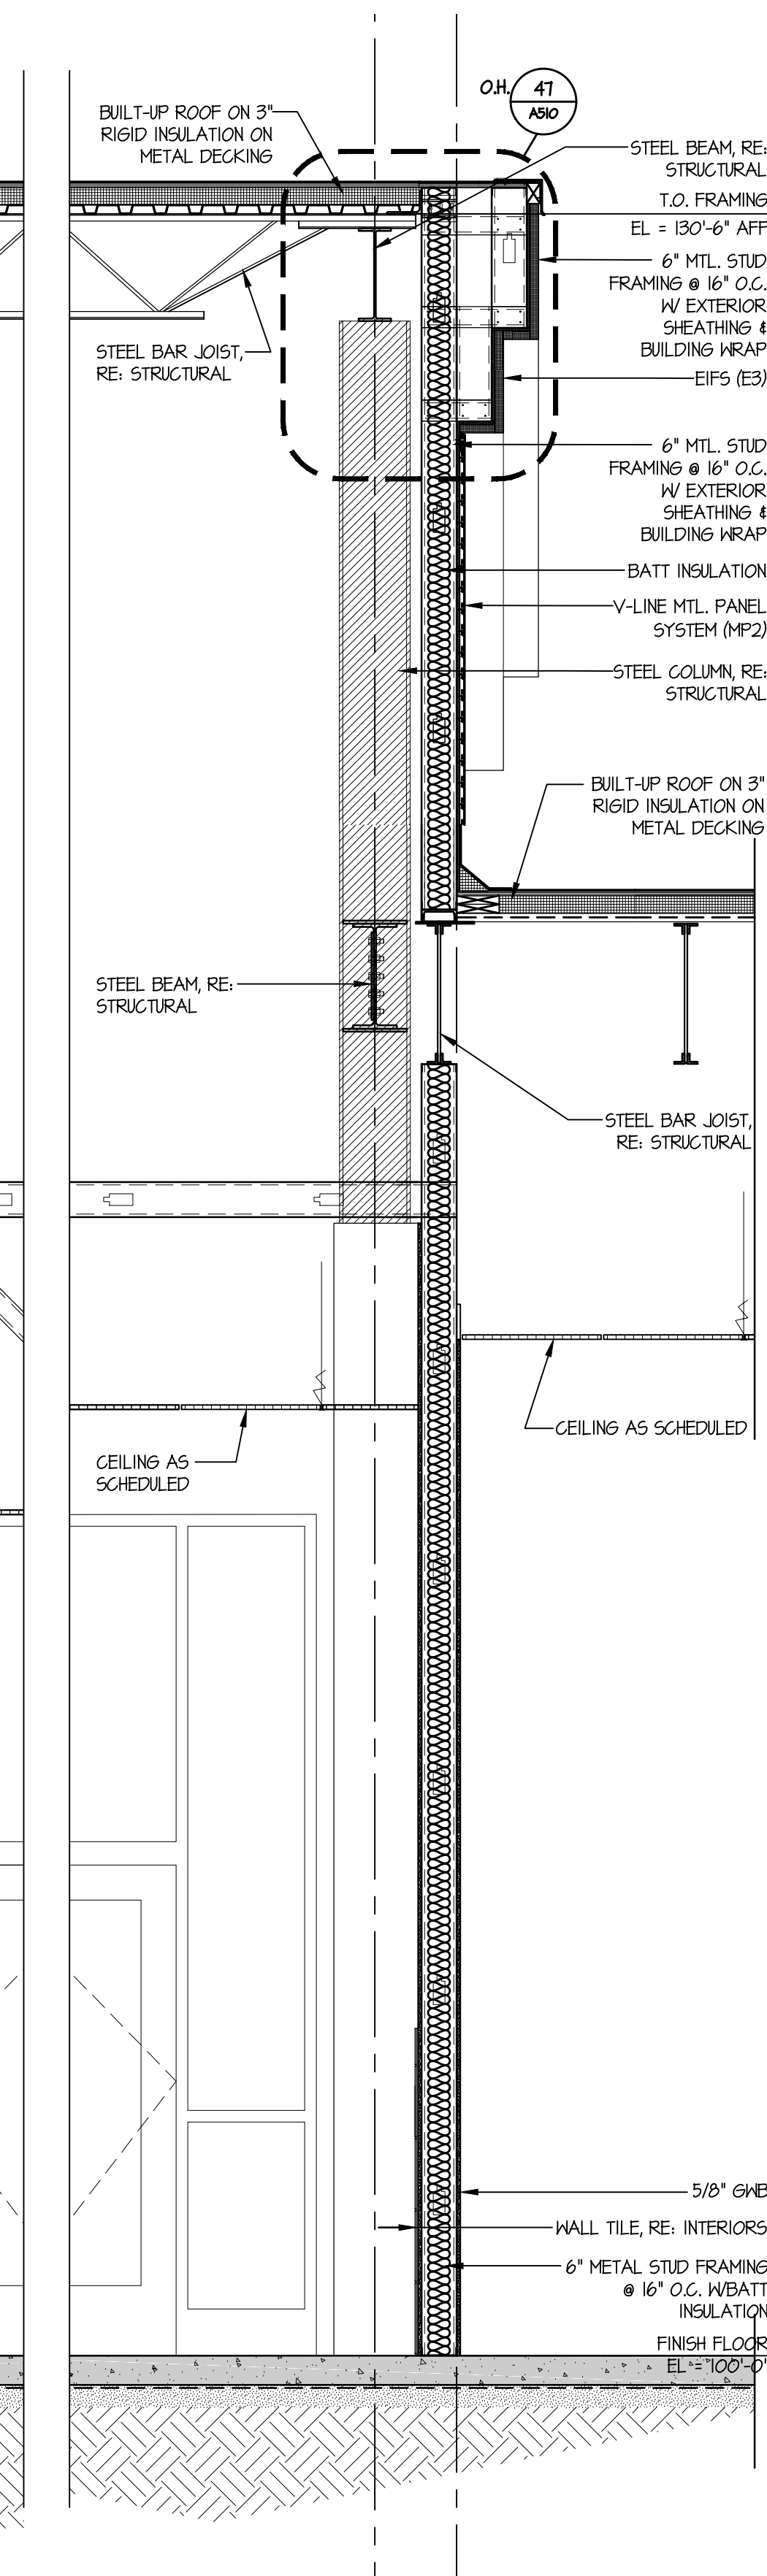

35 WALL SECTION  
SCALE: 1/2" = 1'-0"

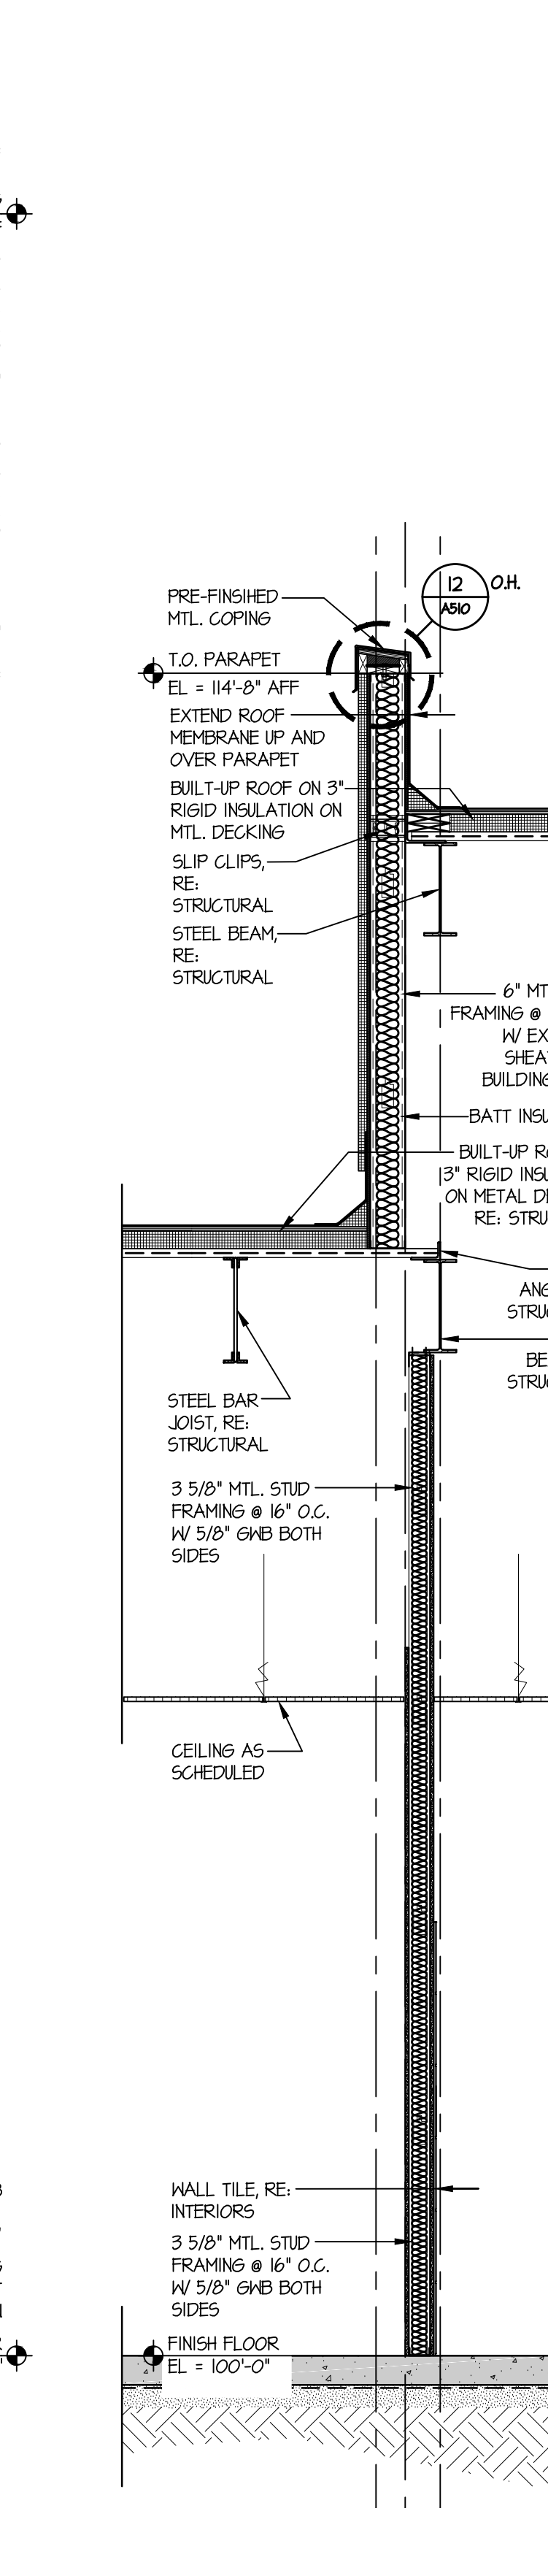


36 WALL SECTION  
SCALE: 1/2" = 1'-0"



Copyright © the stacy group

## MORROW ELEMENTARY

OWASSO PUBLIC  
SCHOOLS  
OWASSO, OK  
2018

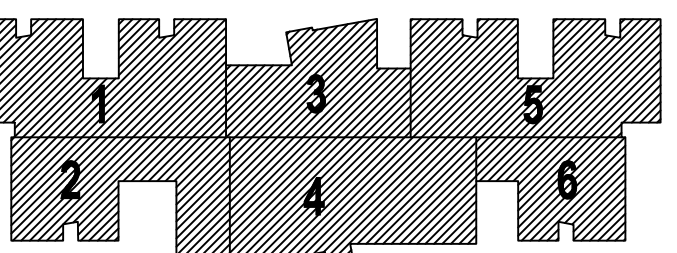


KEY PLAN

03.06.18


SECTION DETAILS

A510

These drawings are subject to copyright protection as an "architectural work" under Section 102 of the Copyright Act, 17 U.S.C., as amended on December 1, 1990. The work includes the overall form as well as the arrangement and composition of spaces and elements in the design. These documents are not to be reproduced without the written consent of the stacy group.

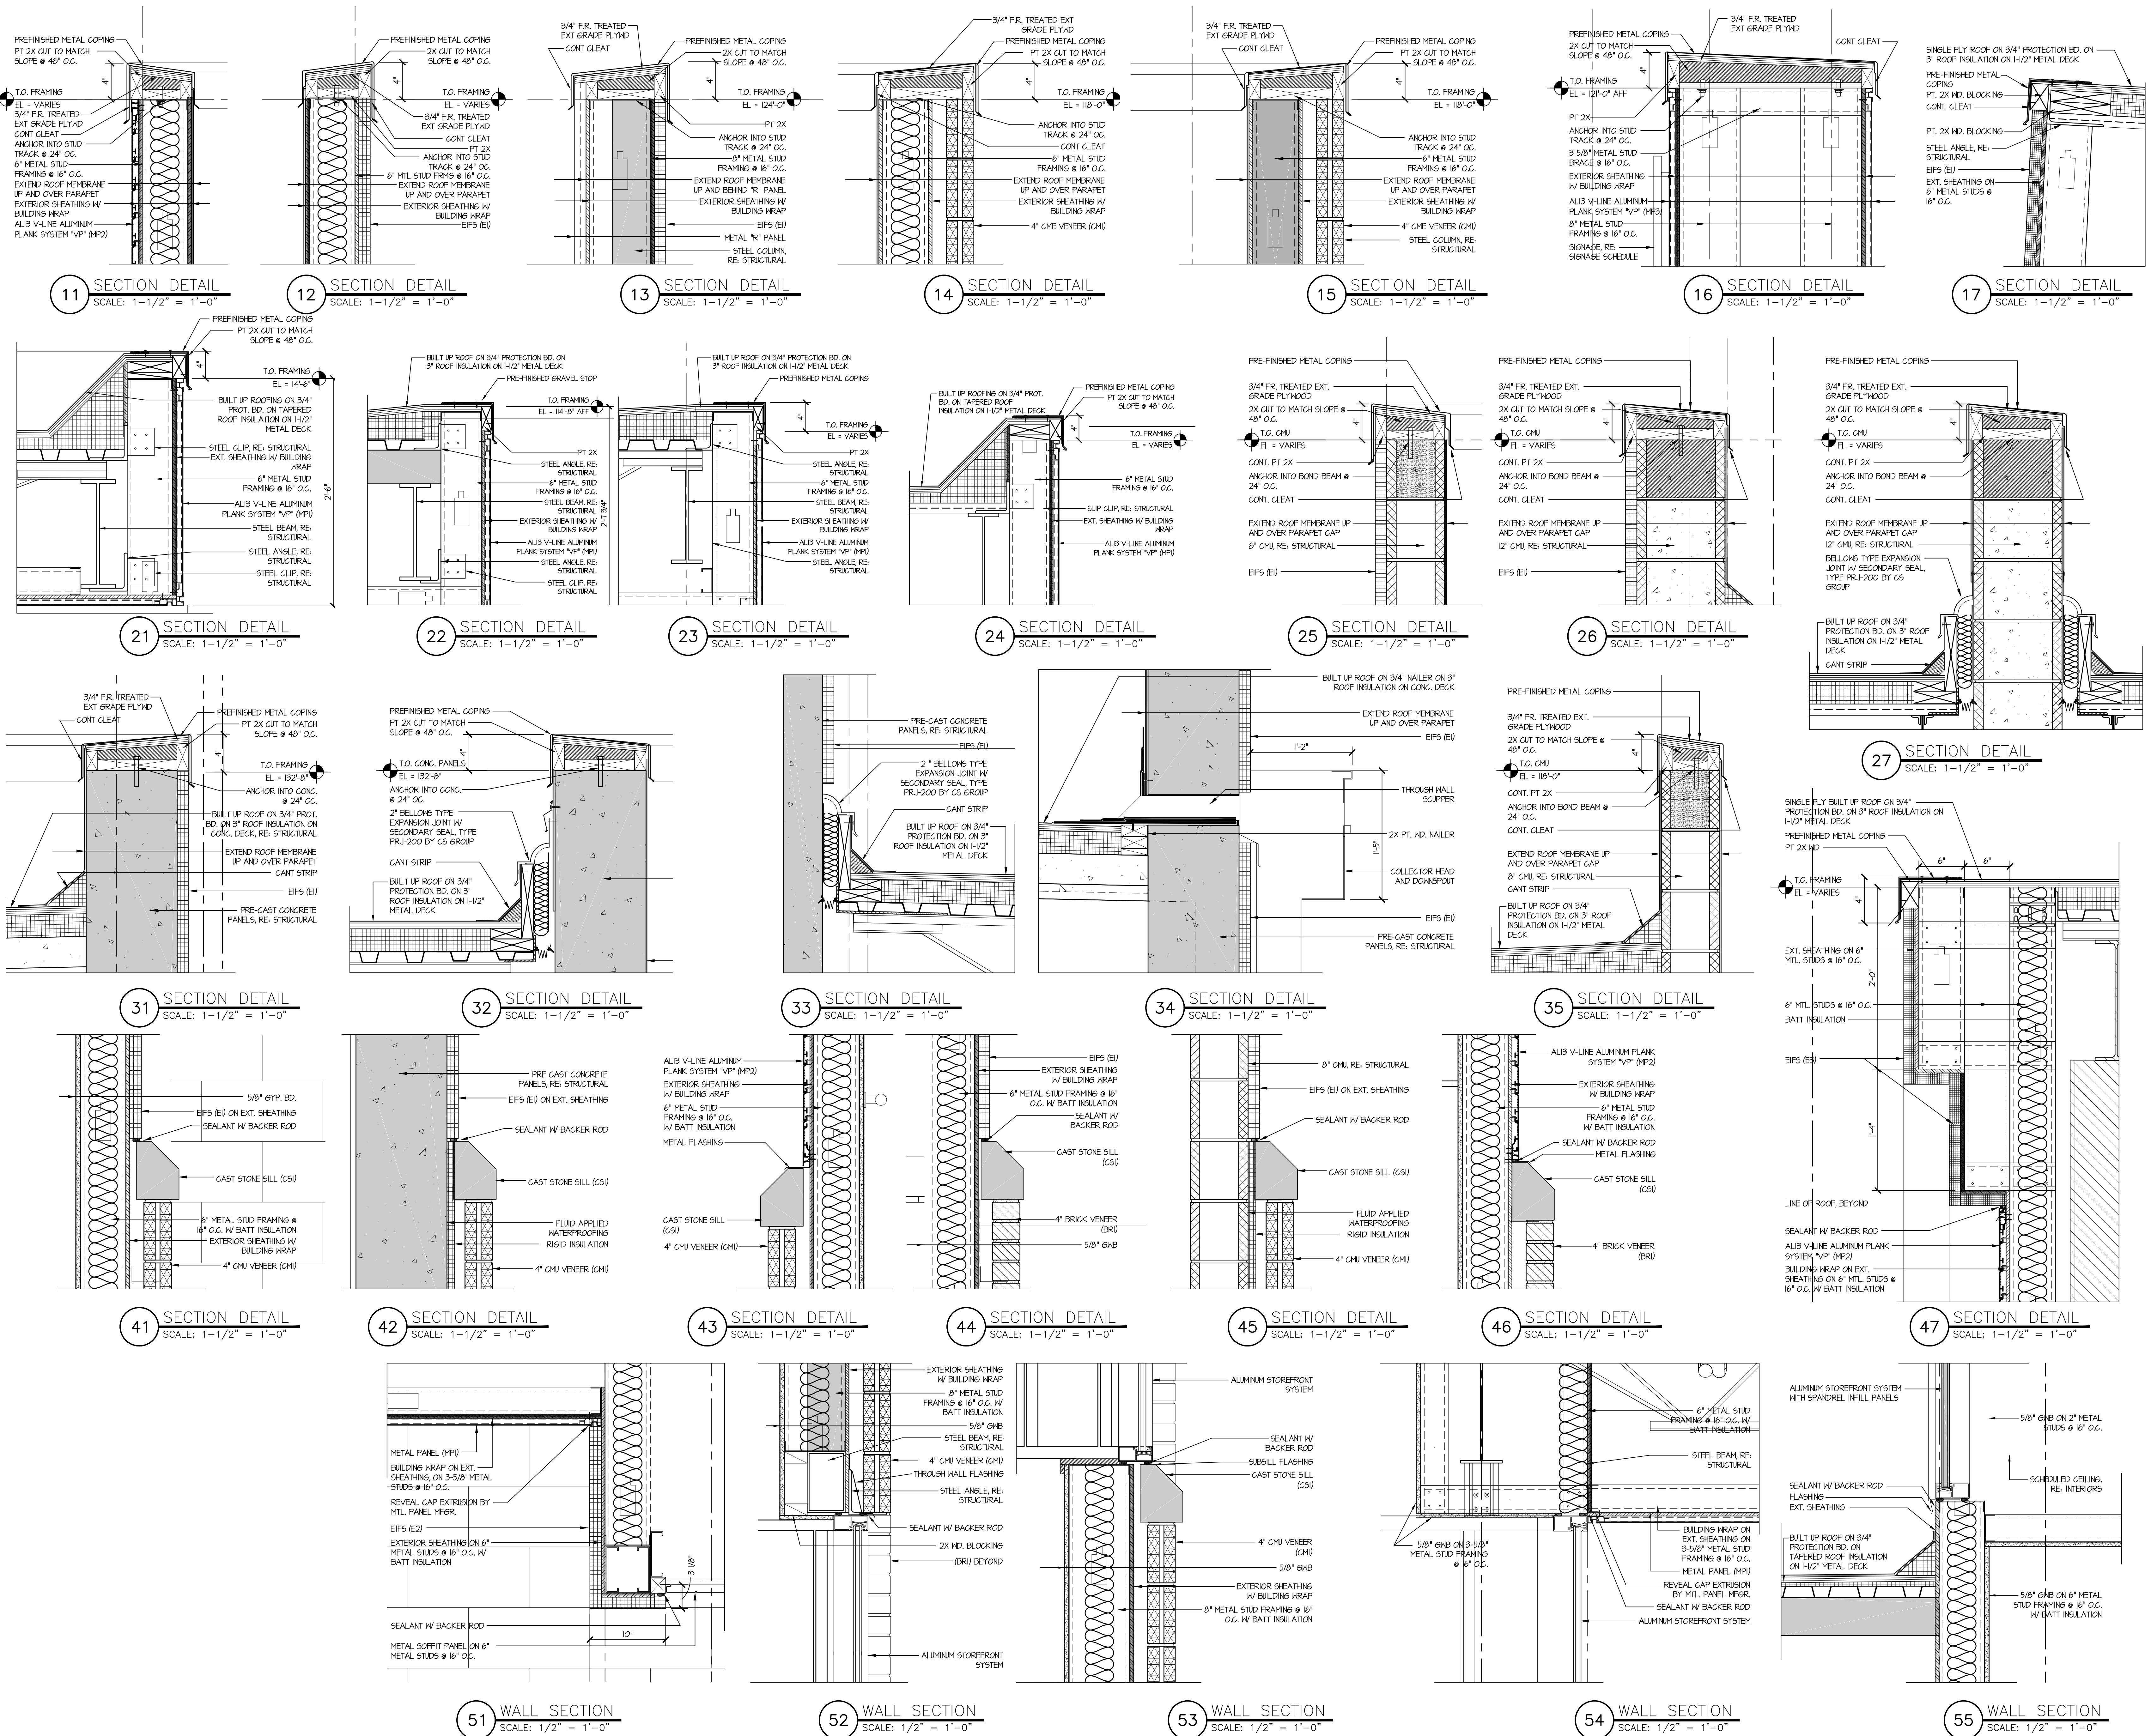




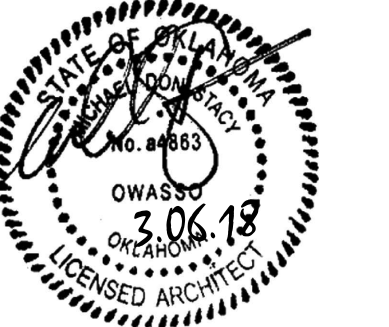

## MORROW ELEMENTARY

OWASSO PUBLIC  
SCHOOLS  
OWASSO, OK  
2018

PROJECT

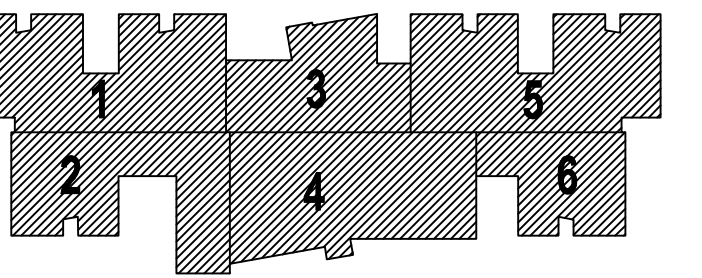

KEY PLAN


03.06.18


PLAN DETAILS

A601

SHEET TITLE

These drawings are subject to copyright protection as an "architectural work" under Section 102 of the Copyright Act, 17 U.S.C., as amended on December 1, 1990. The work includes the overall form as well as the arrangement and composition of spaces and elements in the design. These documents are not to be reproduced without the written consent of the stacy group.

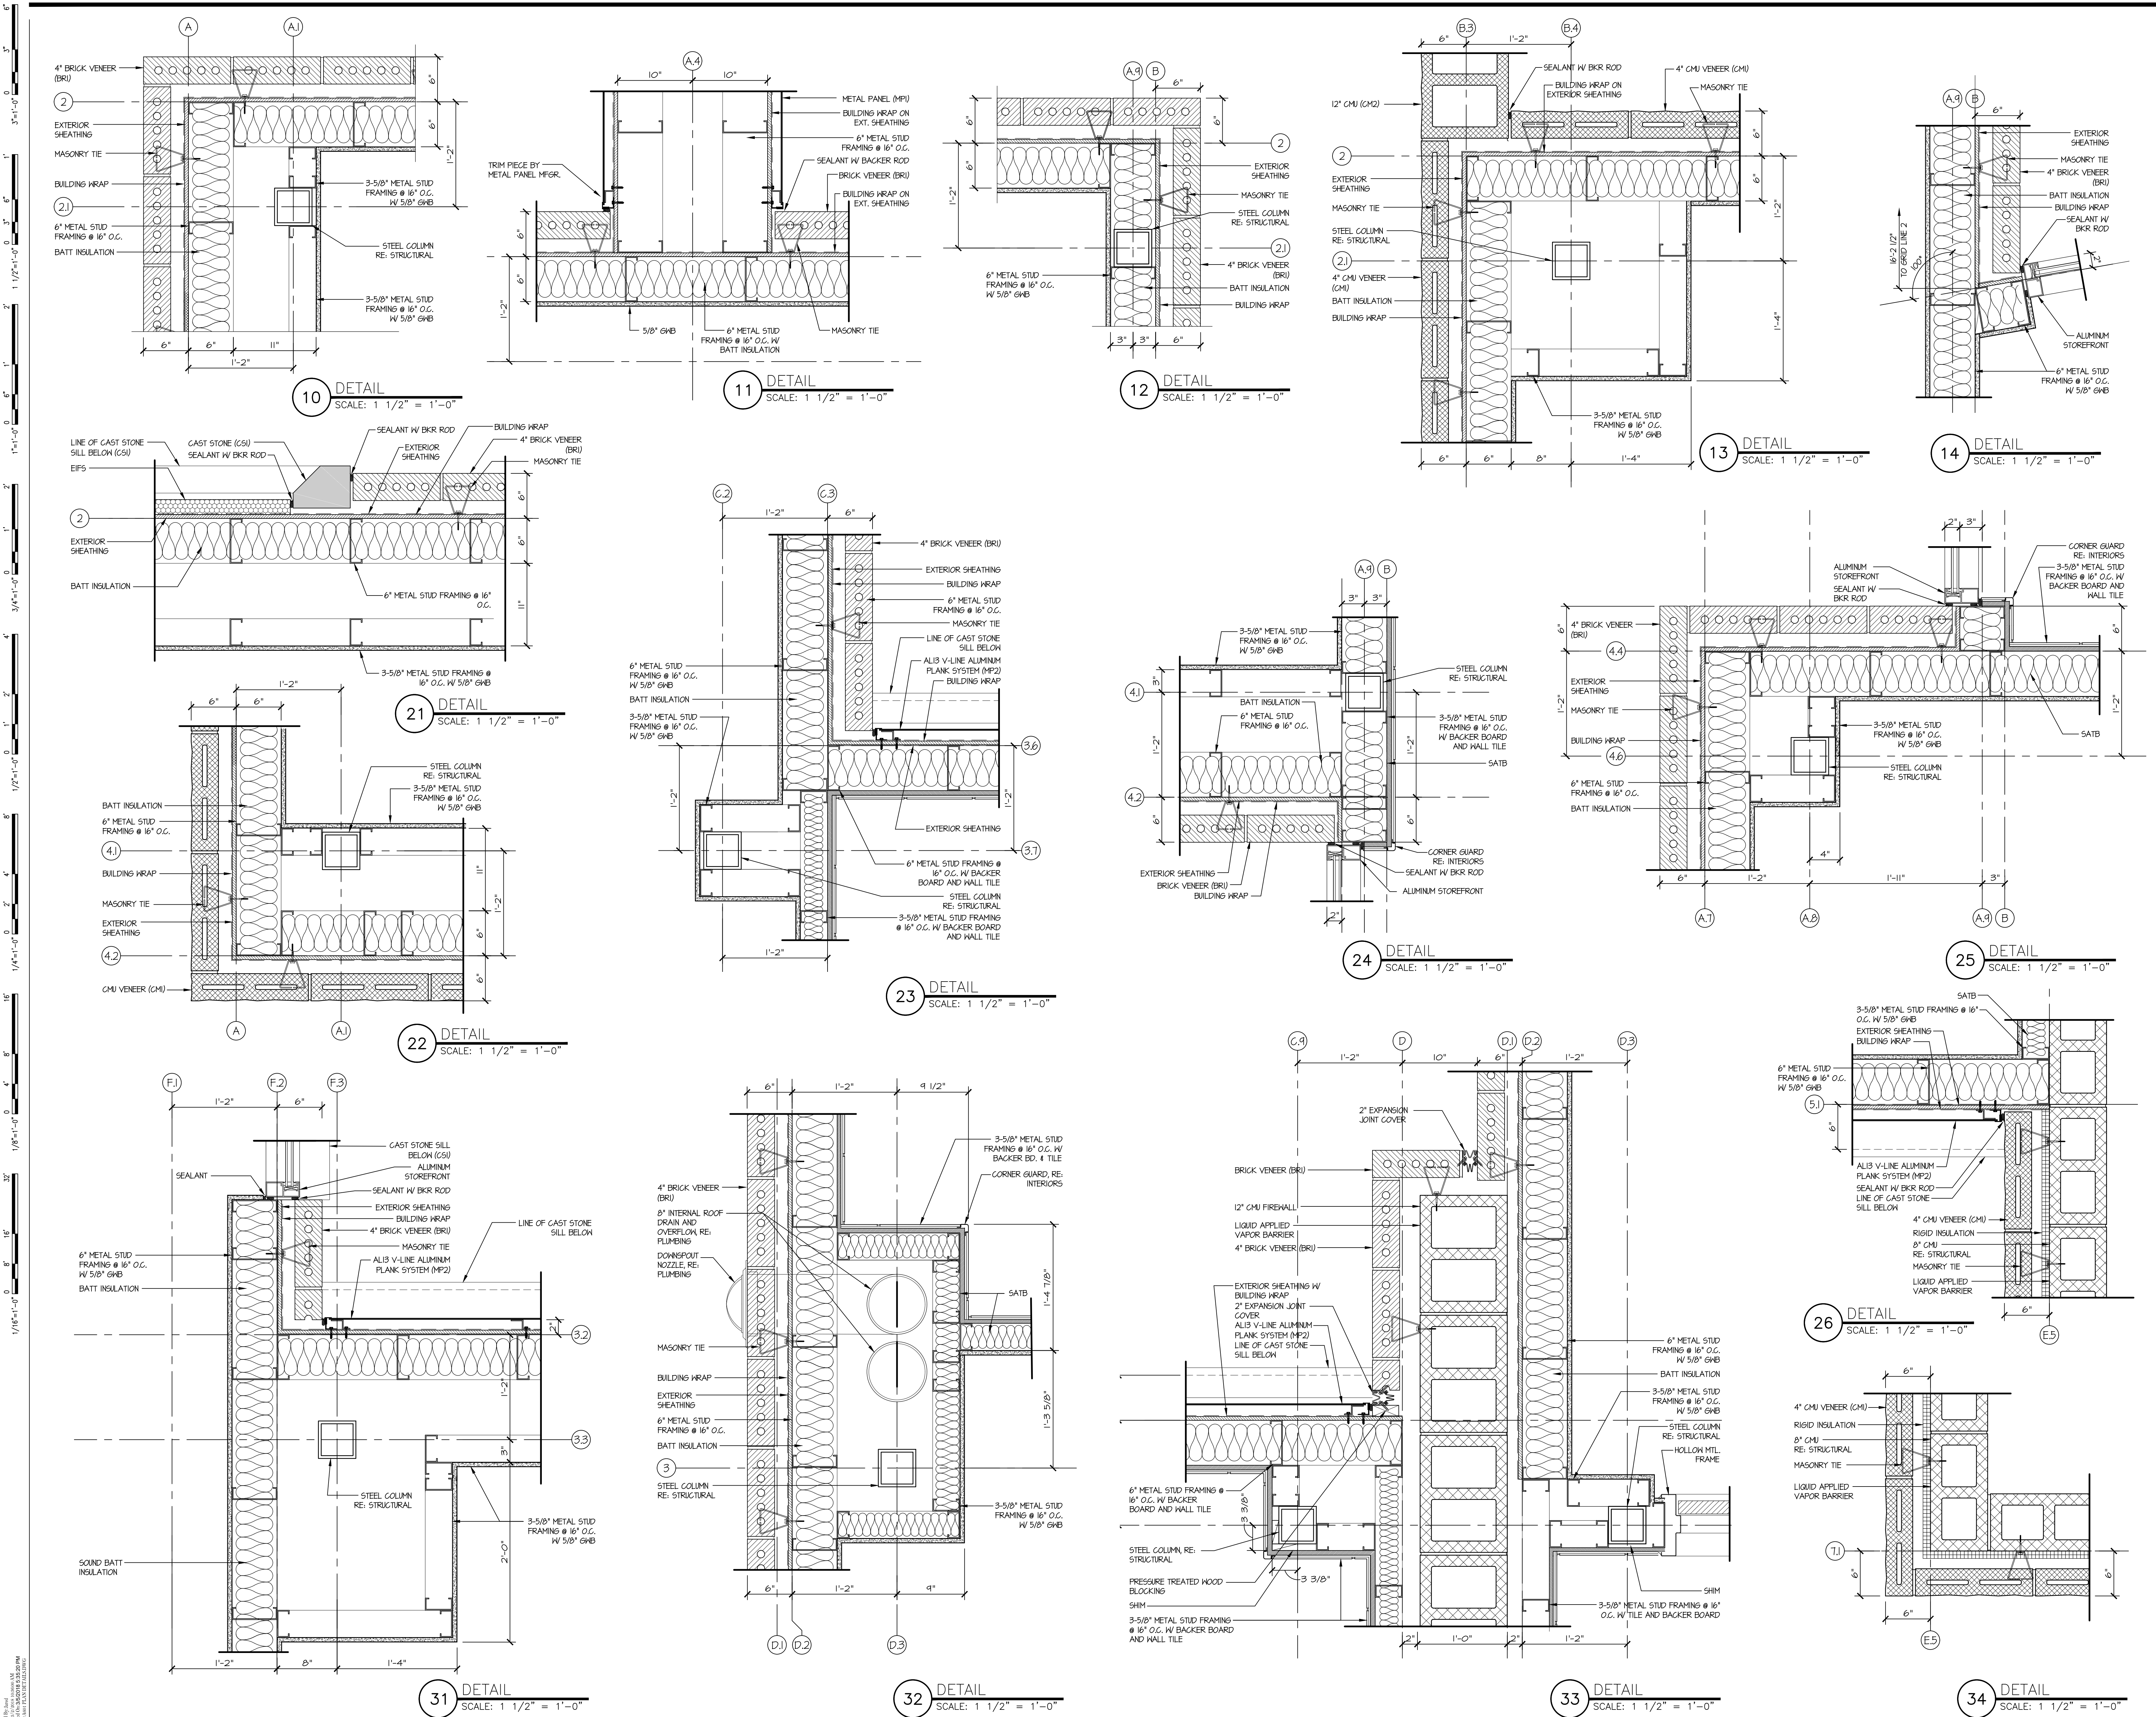


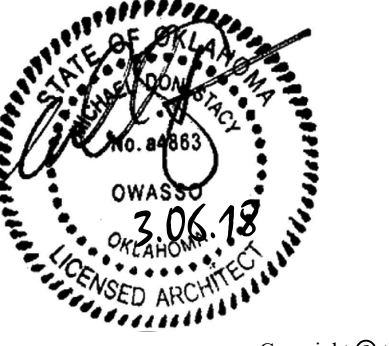

Copyright © the stacy group

## MORROW ELEMENTARY

OWASSO PUBLIC  
SCHOOLS  
OWASSO, OK  
2018

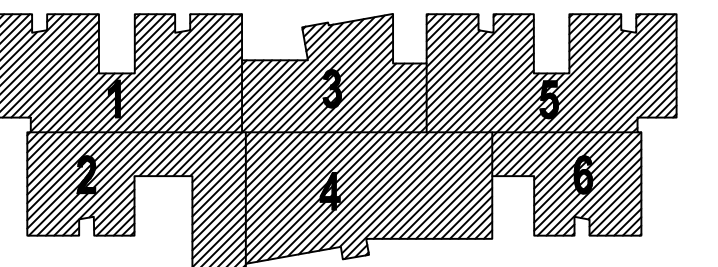


KEY PLAN

03.06.18

PLAN DETAILS

A602

These drawings are subject to copyright protection as an "architectural work" under Section 102 of the Copyright Act, 17 U.S.C., as amended on December 1, 1990. The work includes the overall form as well as the arrangement and composition of spaces and elements in the design. These documents are not to be reproduced without the written consent of the stacy group.

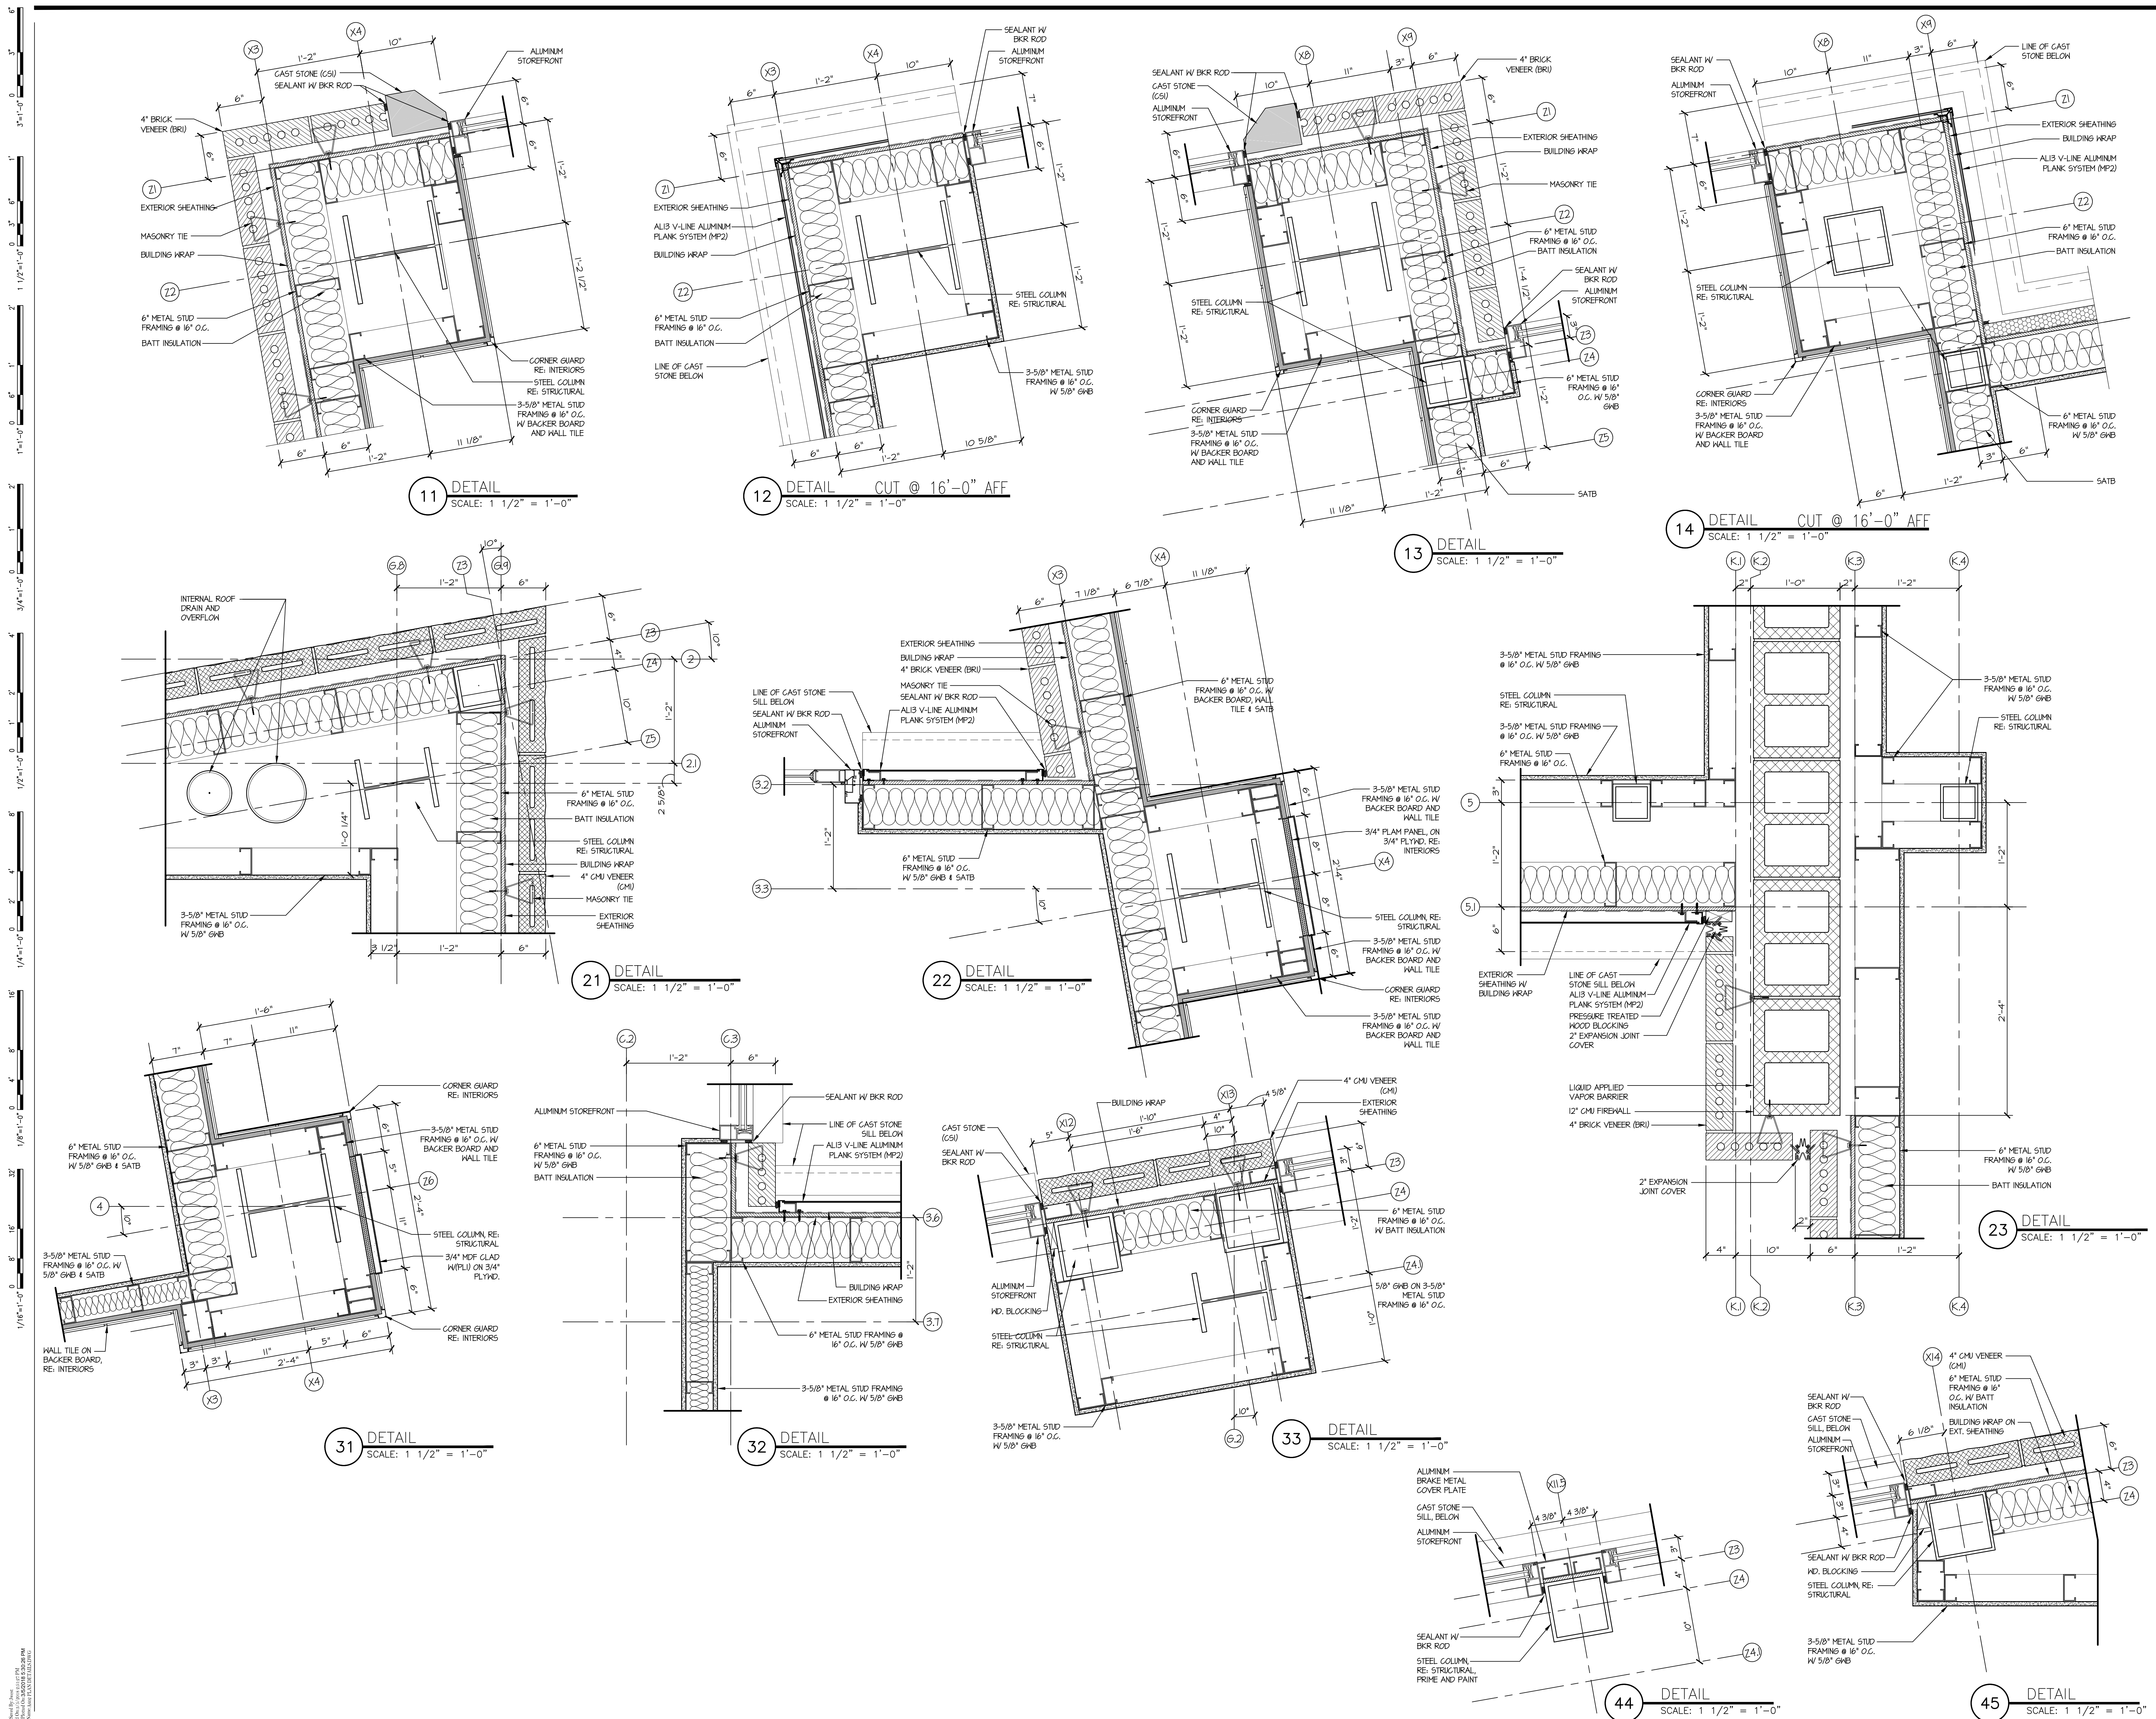





## MORROW ELEMENTARY

OWASSO PUBLIC  
SCHOOLS  
OWASSO, OK  
2018

PROJECT

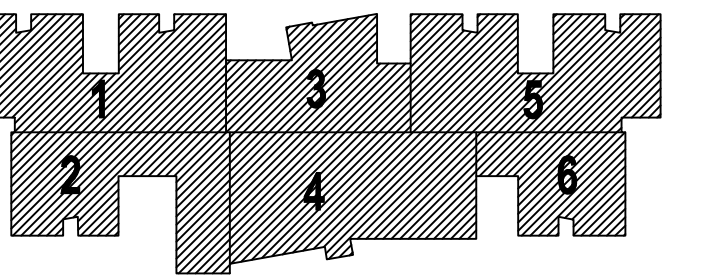

KEY PLAN

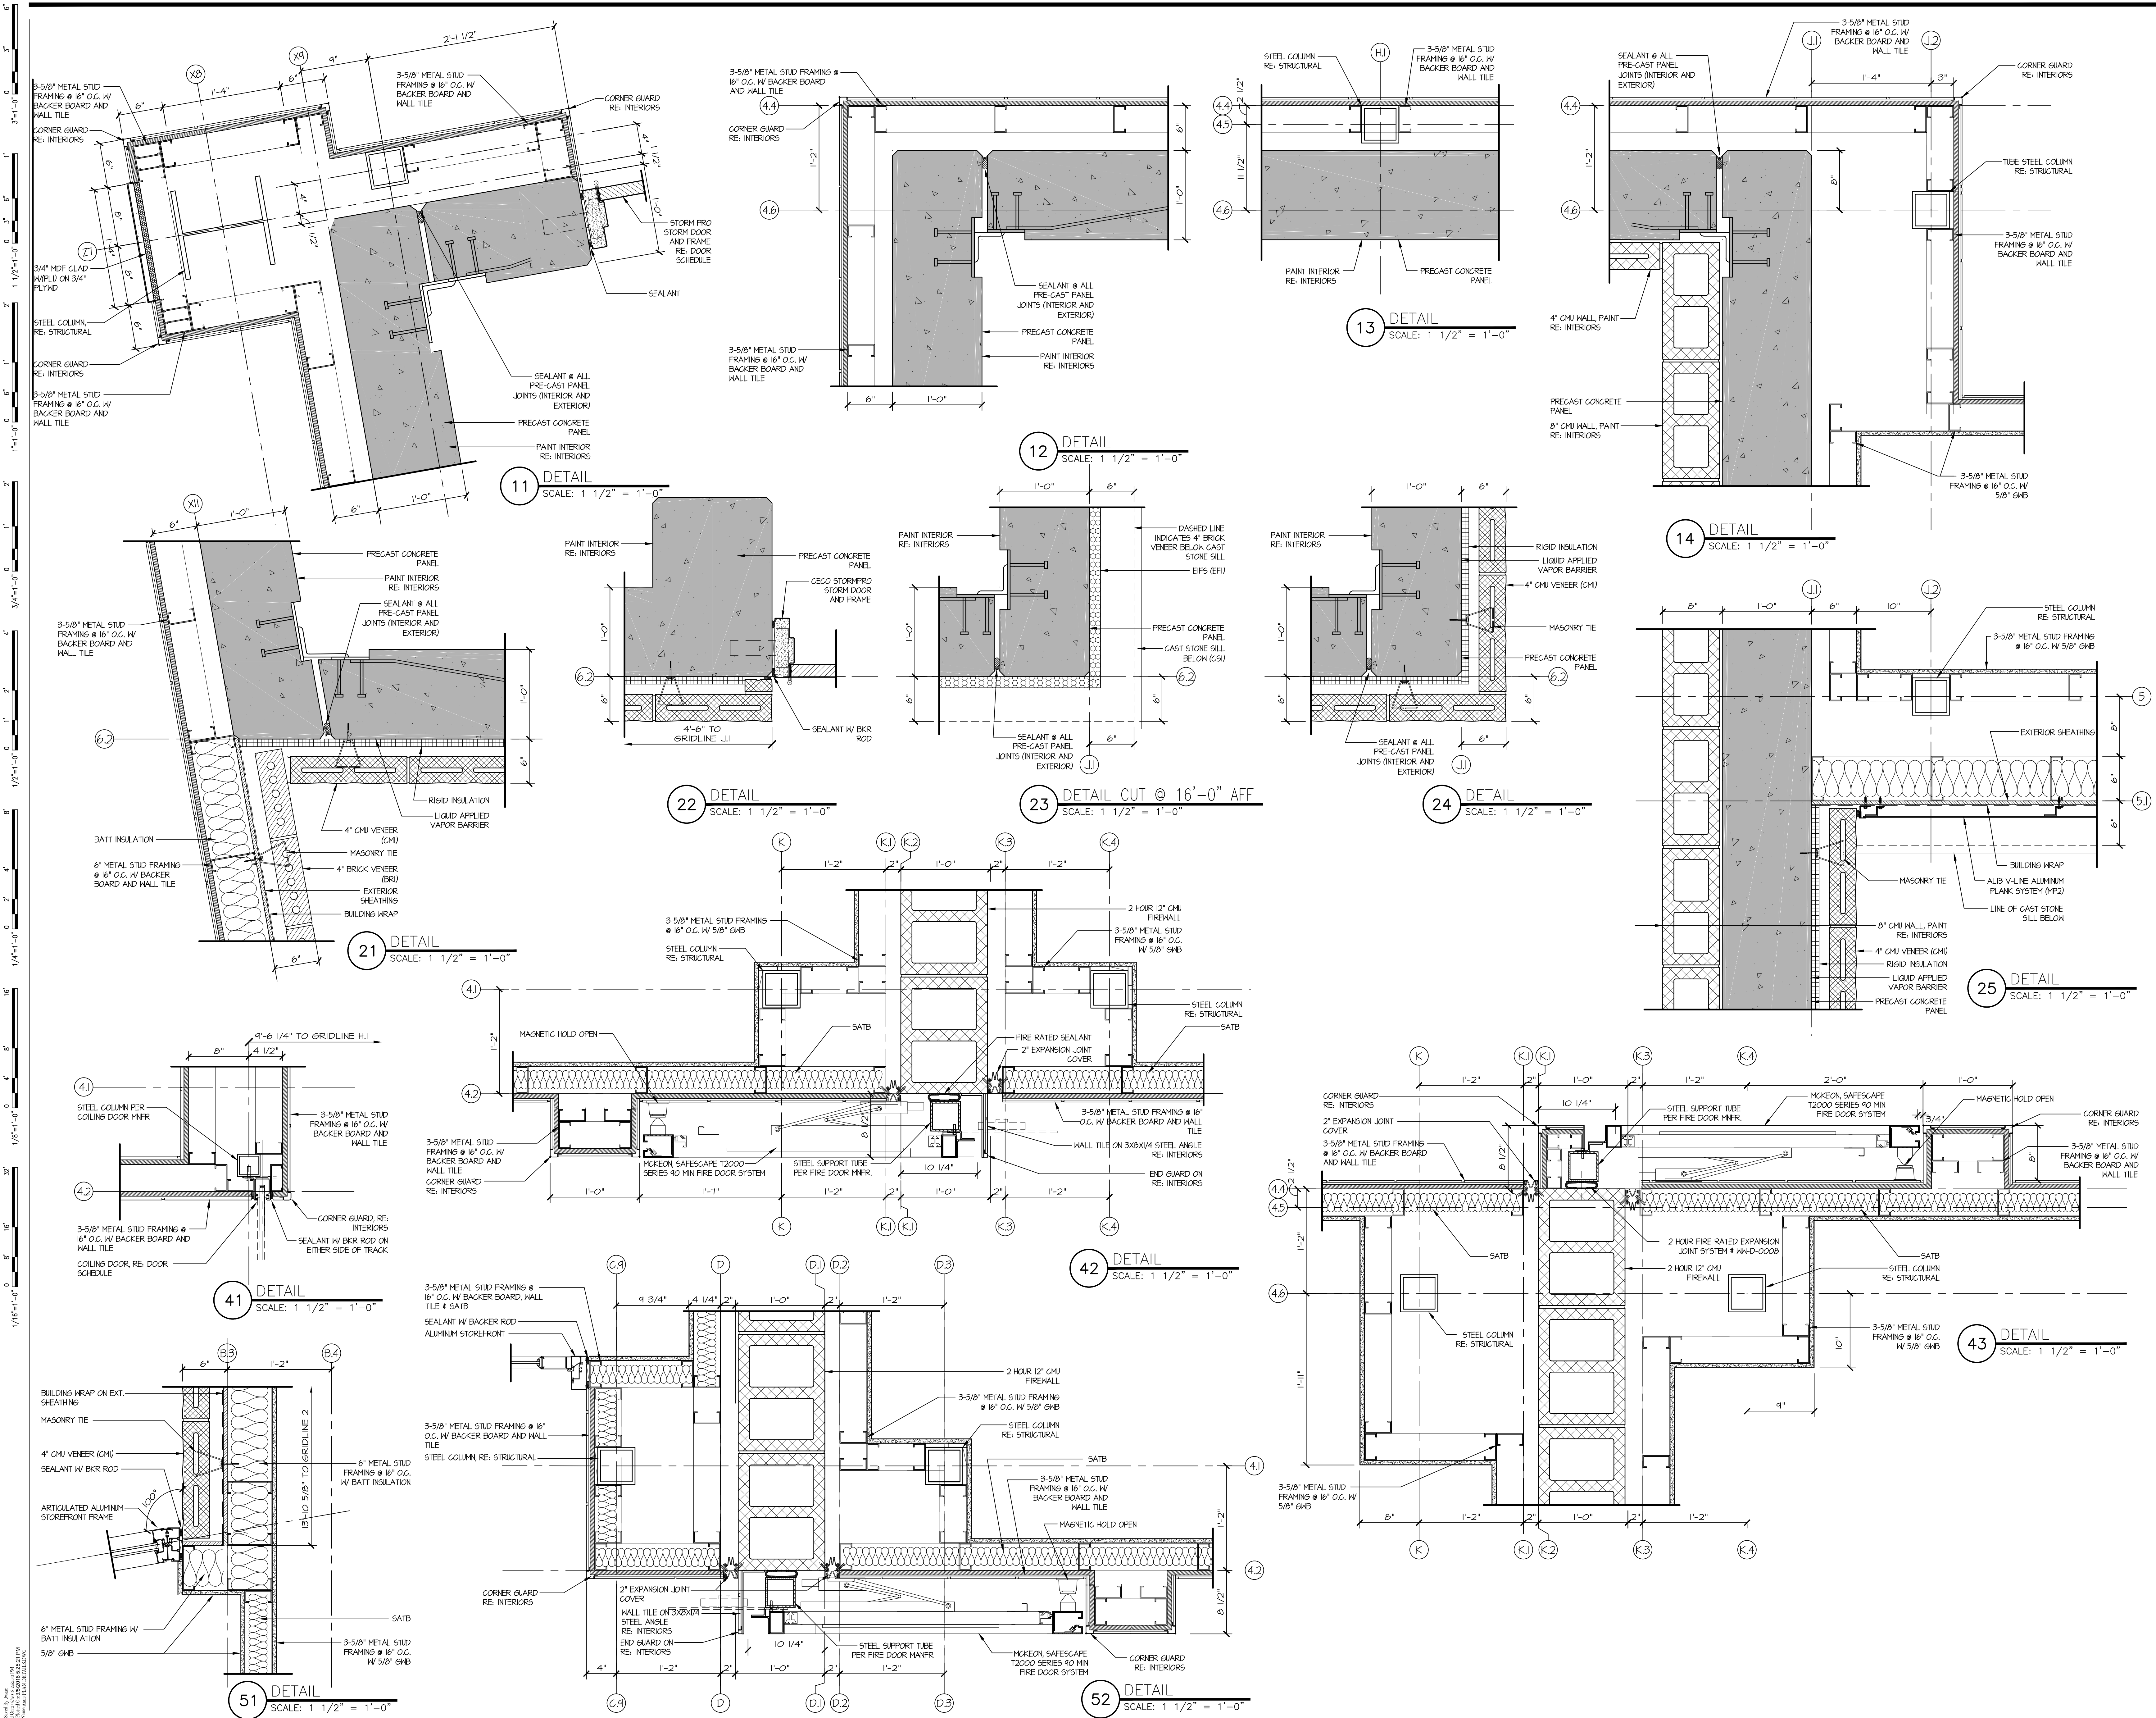

03.06.18


PLAN DETAILS

A603


SHEET TITLE

These drawings are subject to copyright protection as an "architectural work" under Section 102 of the Copyright Act, 17 U.S.C., as amended on December 1, 1990. The work includes the overall form as well as the arrangement and composition of spaces and elements in the design. These documents are not to be reproduced without the written consent of the stacy group.


1/8"=1'-0"  
1/4"=1'-0"  
3/8"=1'-0"  
1/2"=1'-0"  
5/8"=1'-0"  
3/4"=1'-0"  
1"=1'-0"  
1 1/2"=1'-0"  
2"=1'-0"  
3"=1'-0"  
4"=1'-0"  
5"=1'-0"  
6"=1'-0"  
8"=1'-0"  
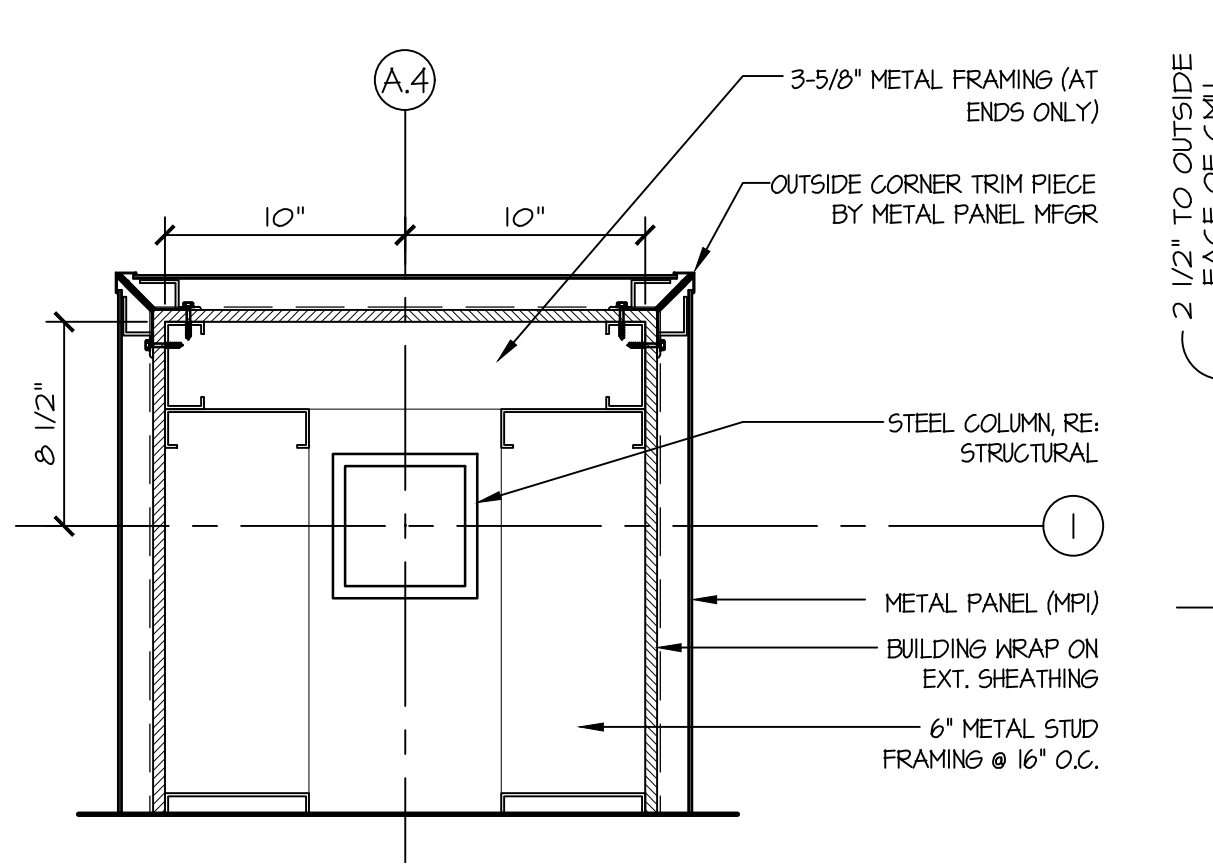


11 DETAIL  
SCALE: 1 1/2" = 1'-0"

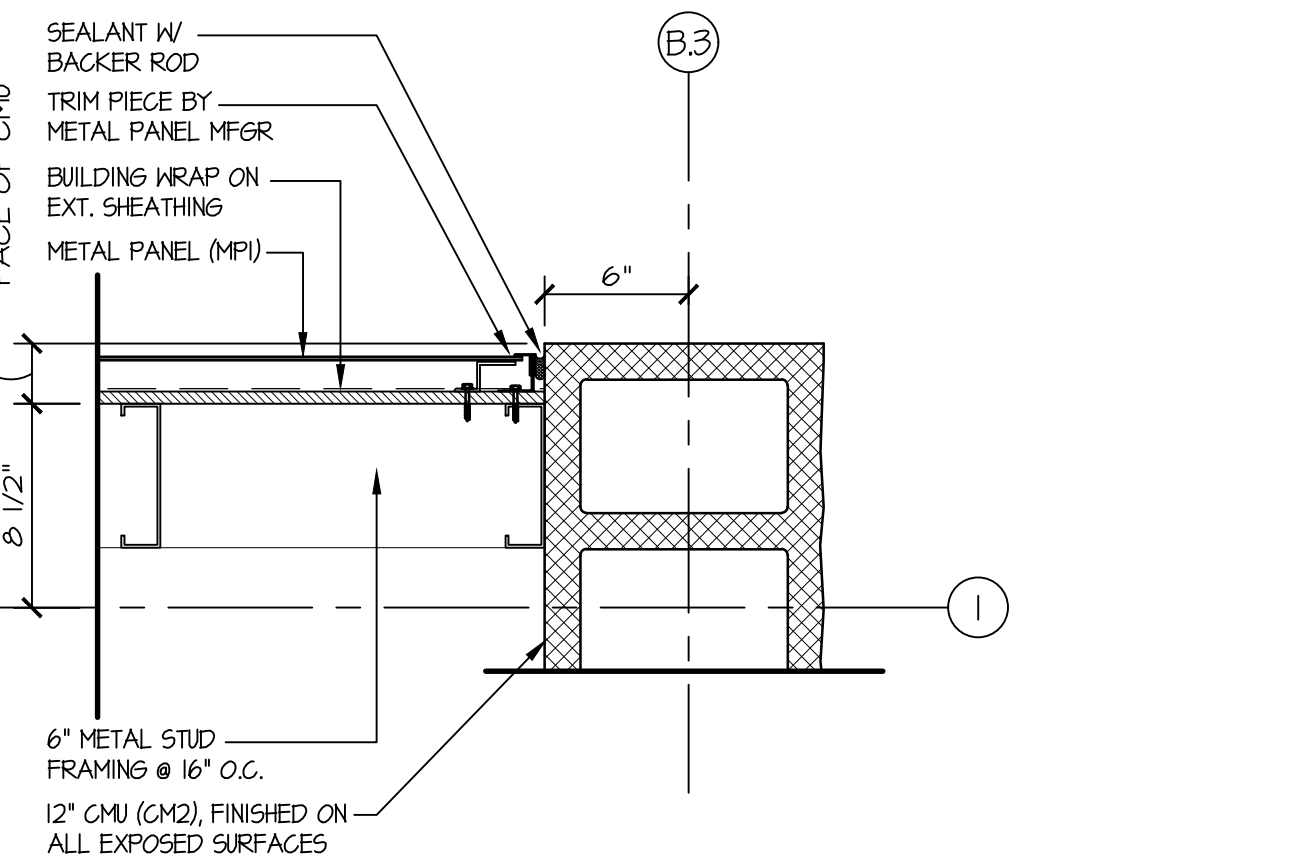


12 DETAIL CUT @ 12'-8" AFF  
SCALE: 1 1/2" = 1'-0"

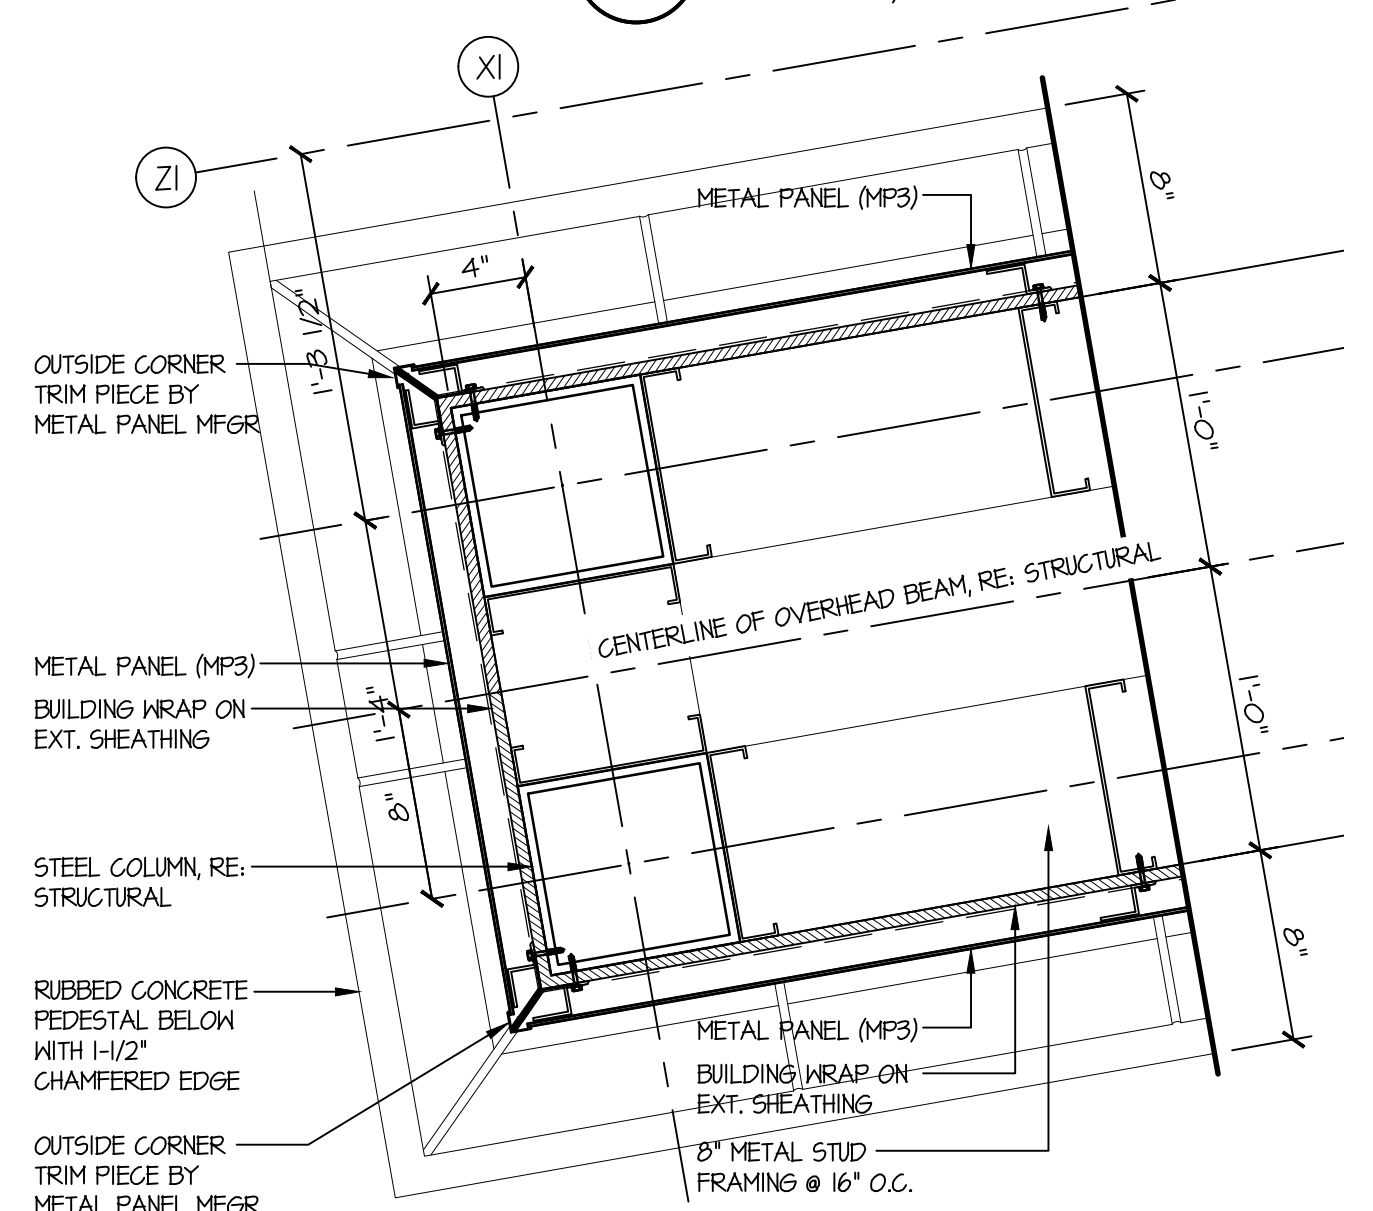


21 DETAIL  
SCALE: 1 1/2" = 1'-0"

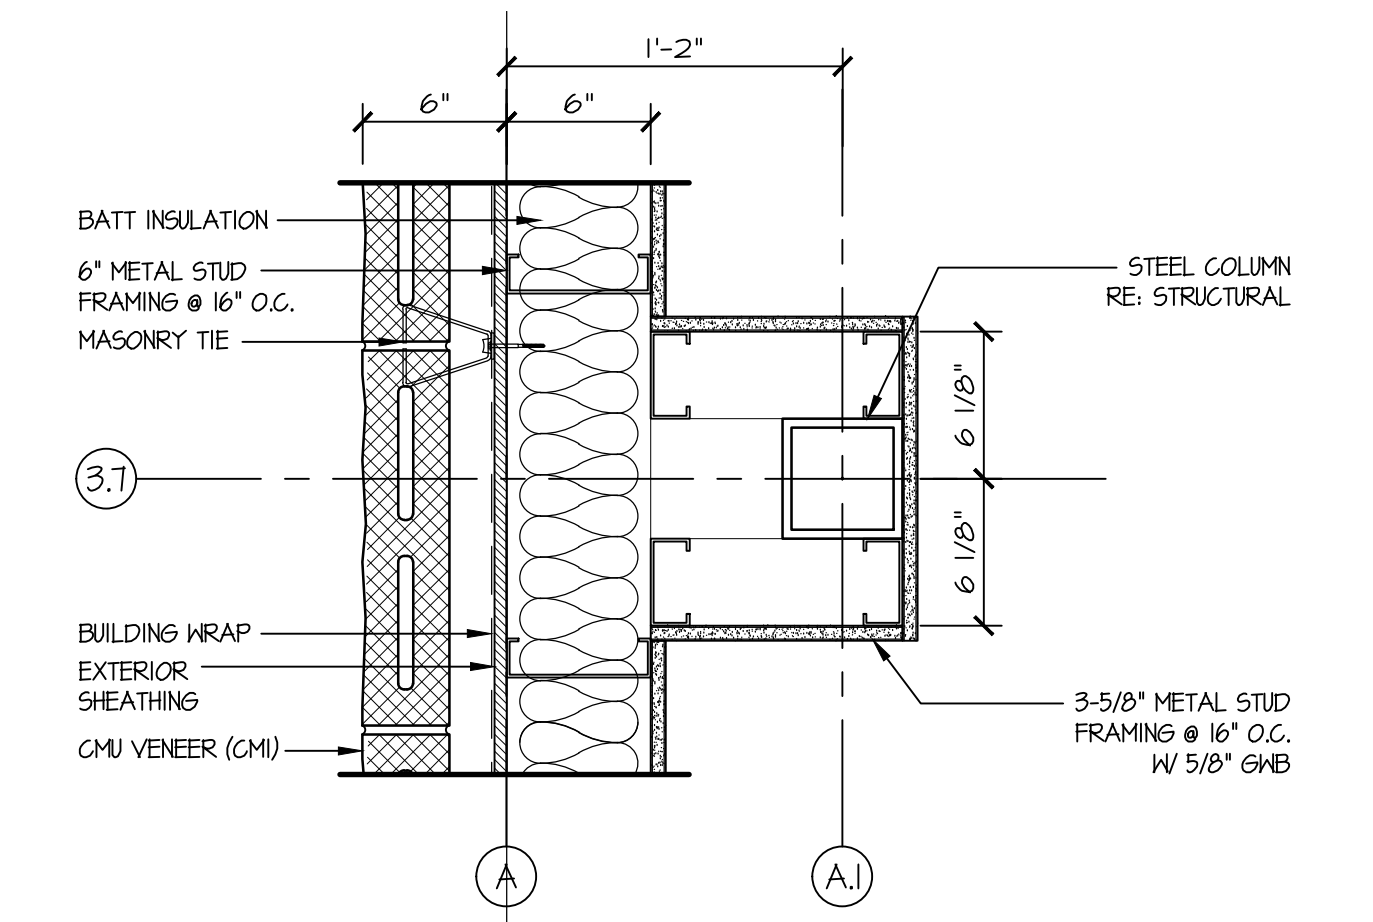


41 DETAIL  
SCALE: 1 1/2" = 1'-0"

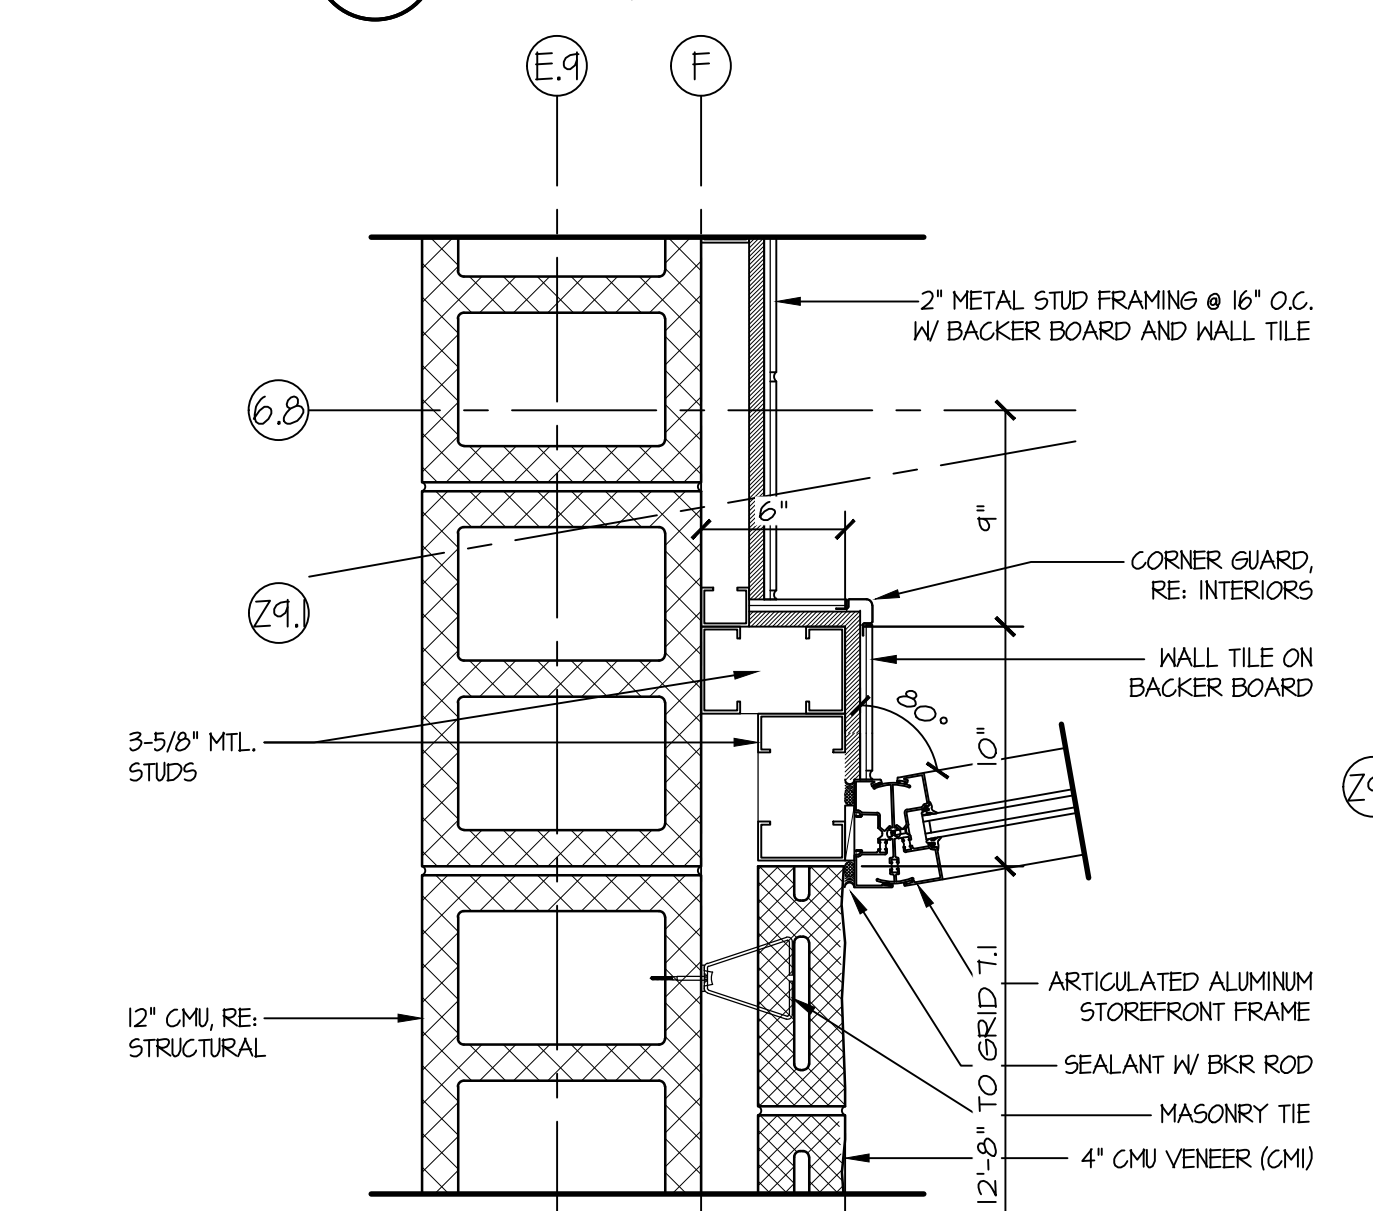


32 DETAIL  
SCALE: 1 1/2" = 1'-0"

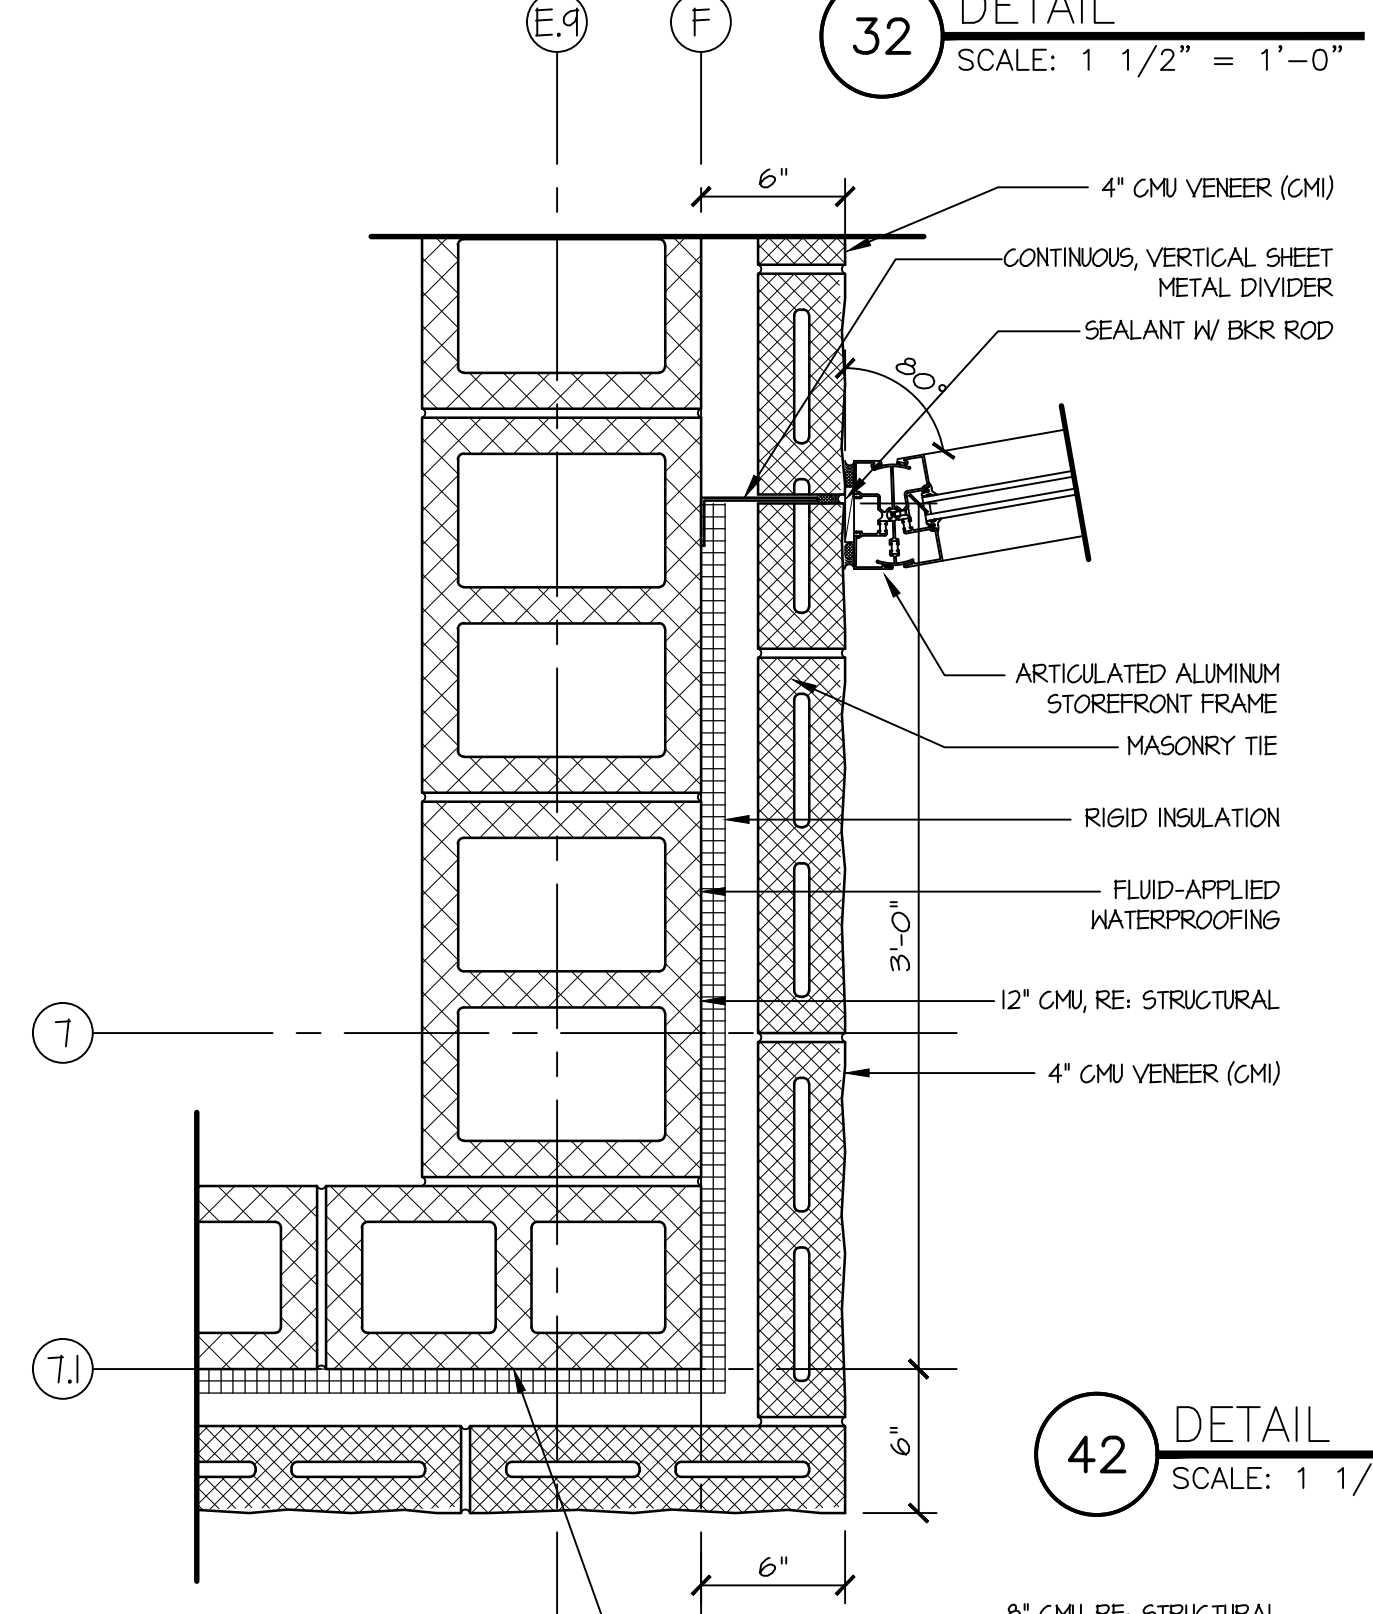


42 DETAIL  
SCALE: 1 1/2" = 1'-0"

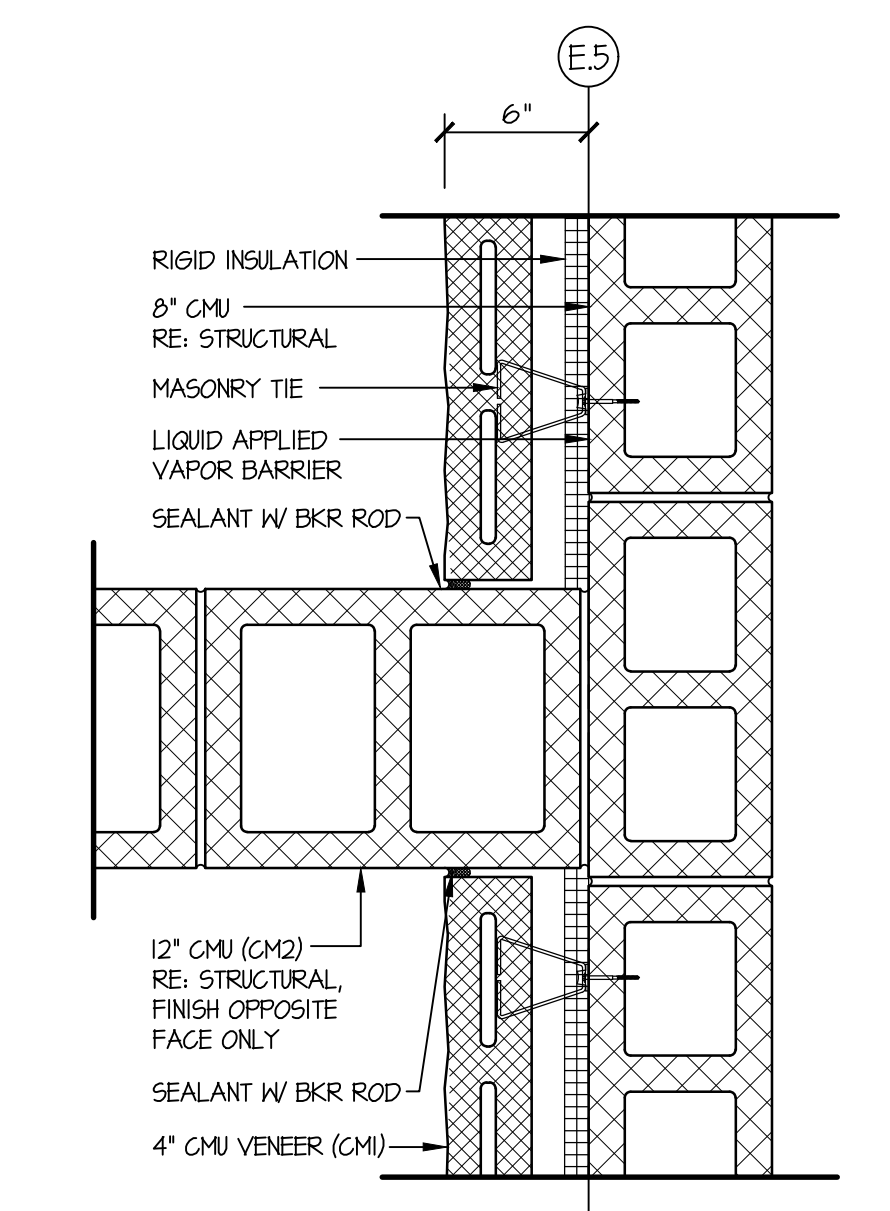


51 DETAIL  
SCALE: 1 1/2" = 1'-0"

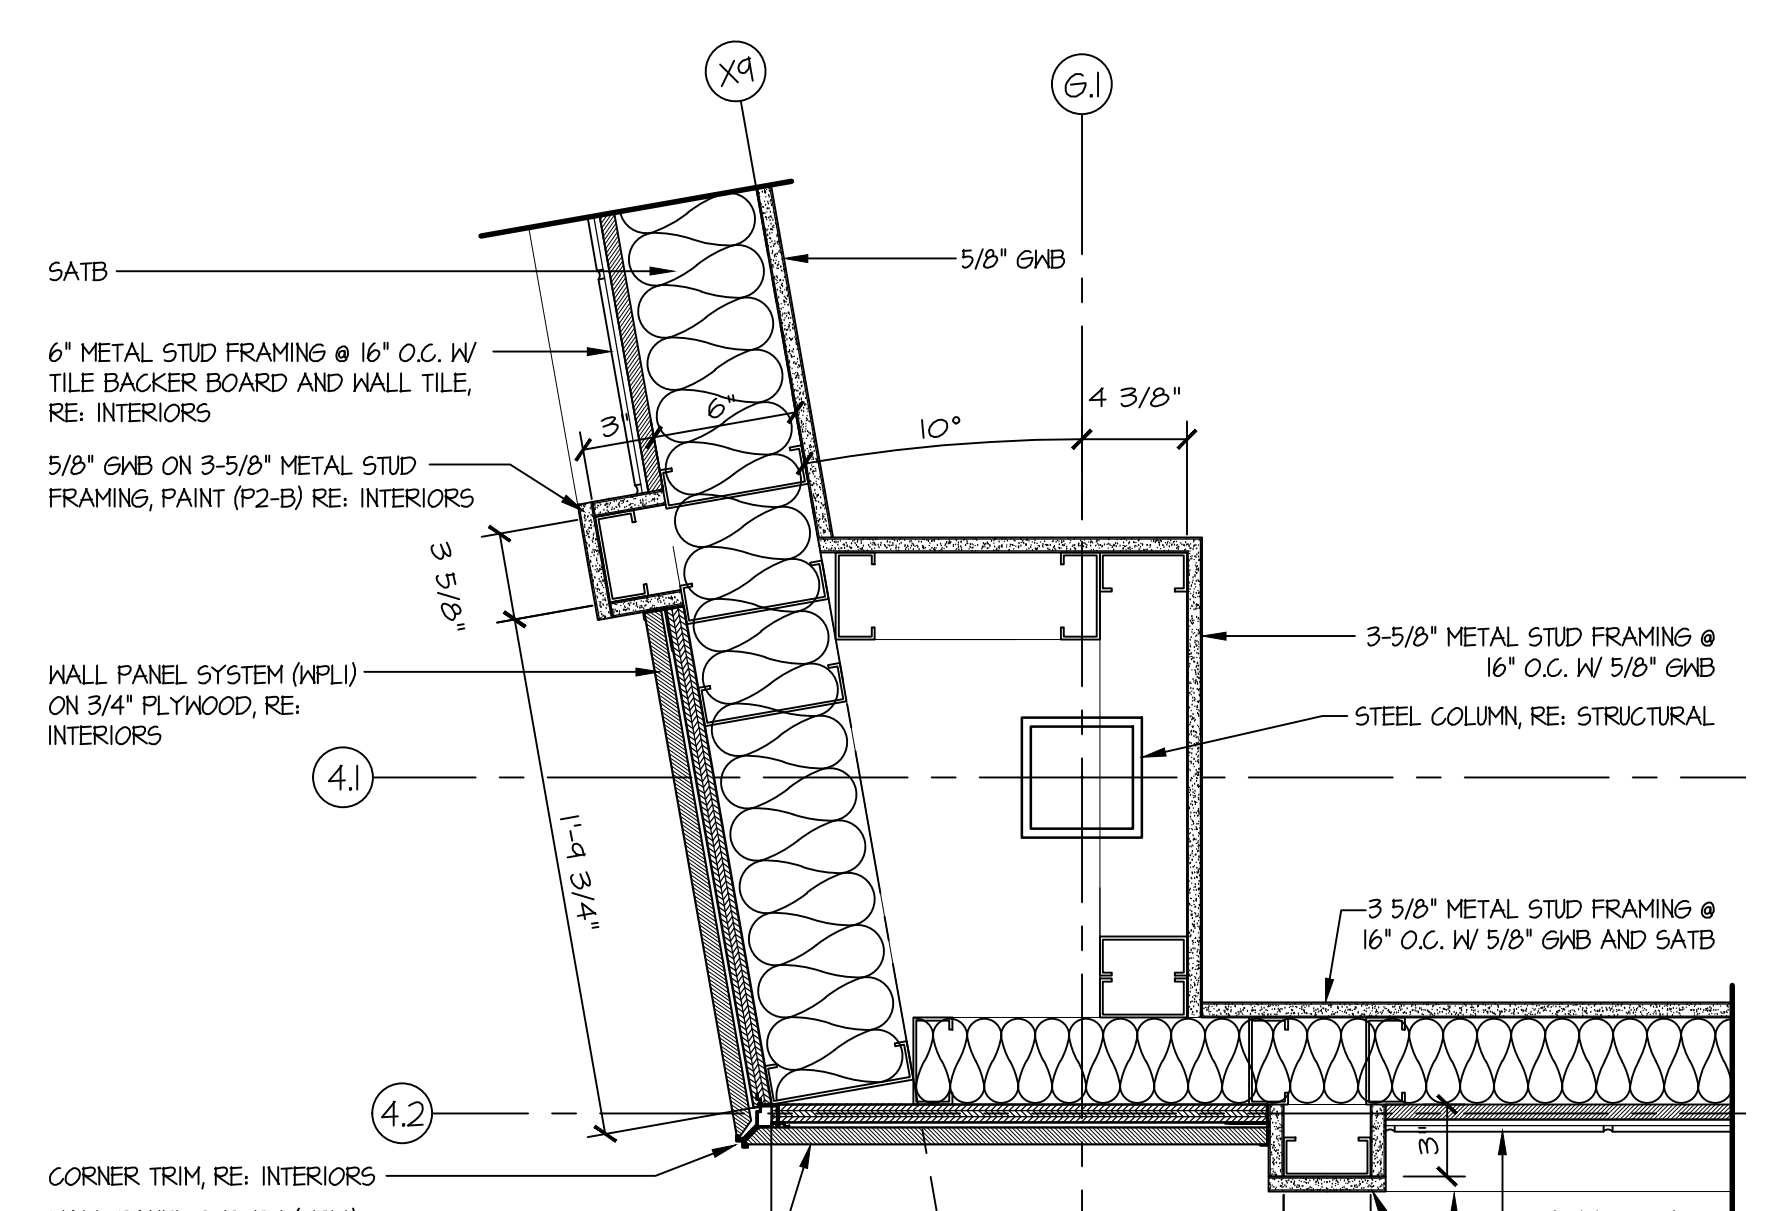


52 DETAIL  
SCALE: 1 1/2" = 1'-0"

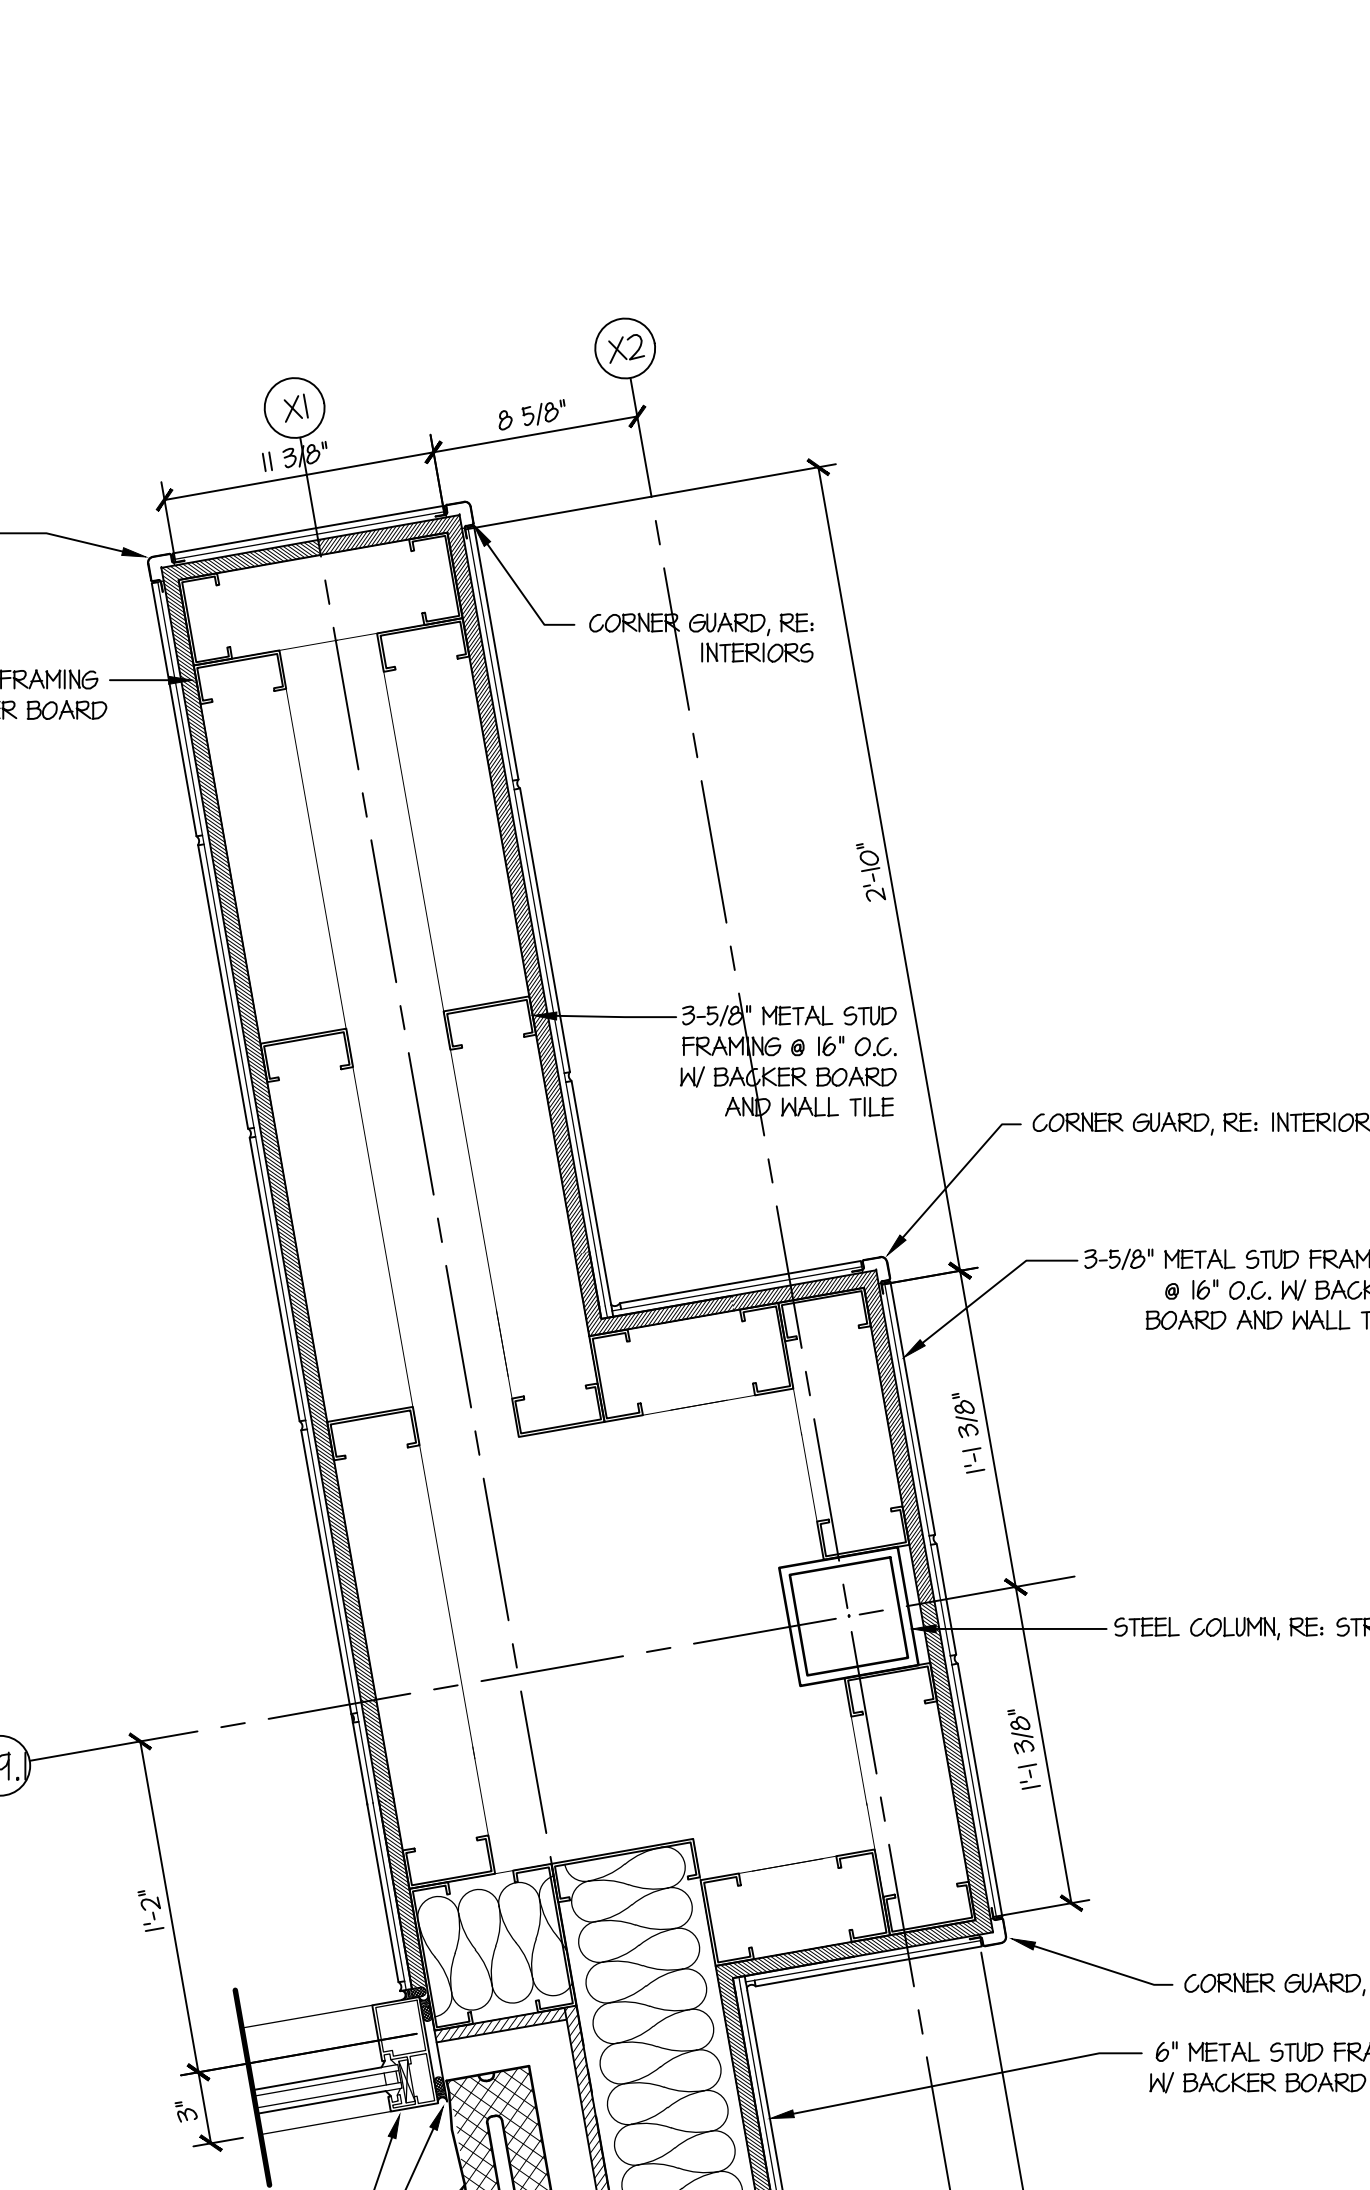


23 DETAIL  
SCALE: 1 1/2" = 1'-0"

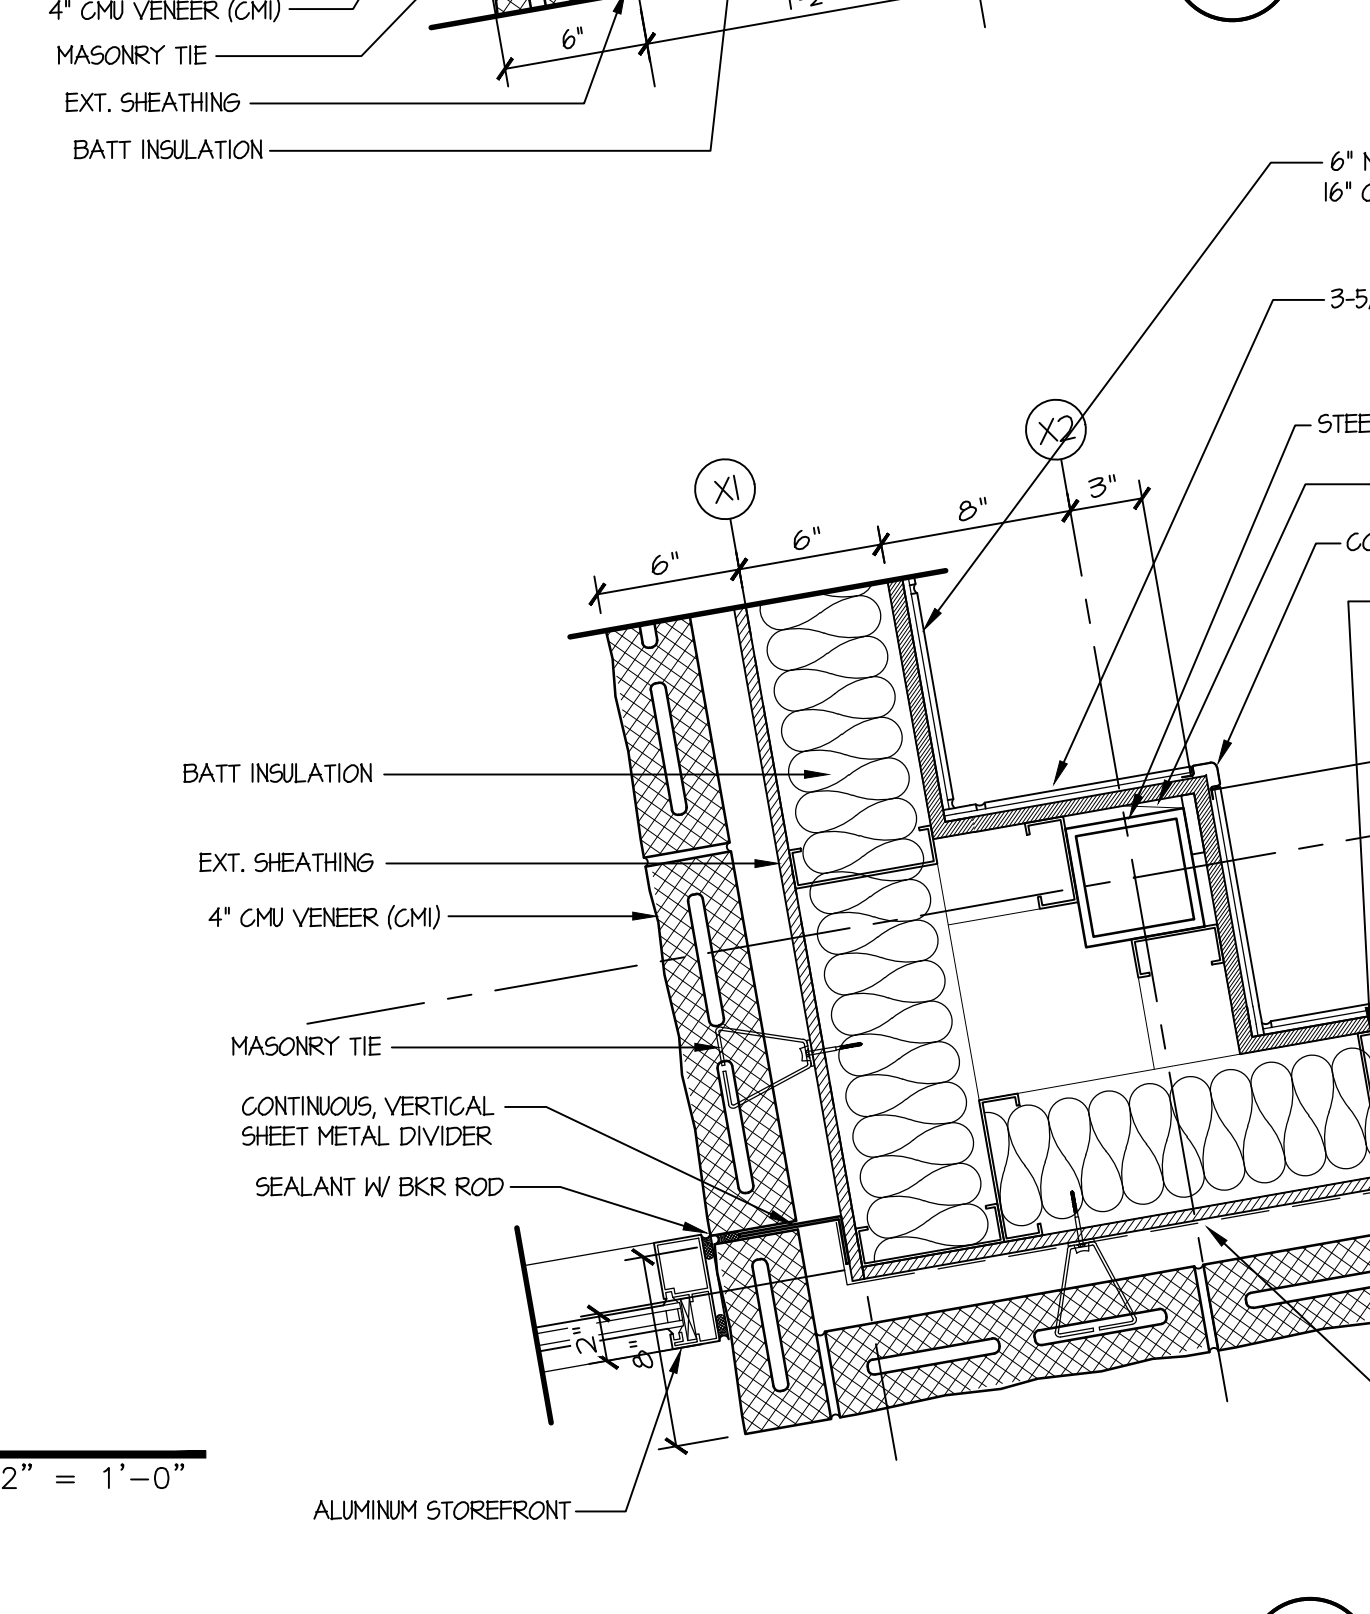


44 DETAIL  
SCALE: 1 1/2" = 1'-0"

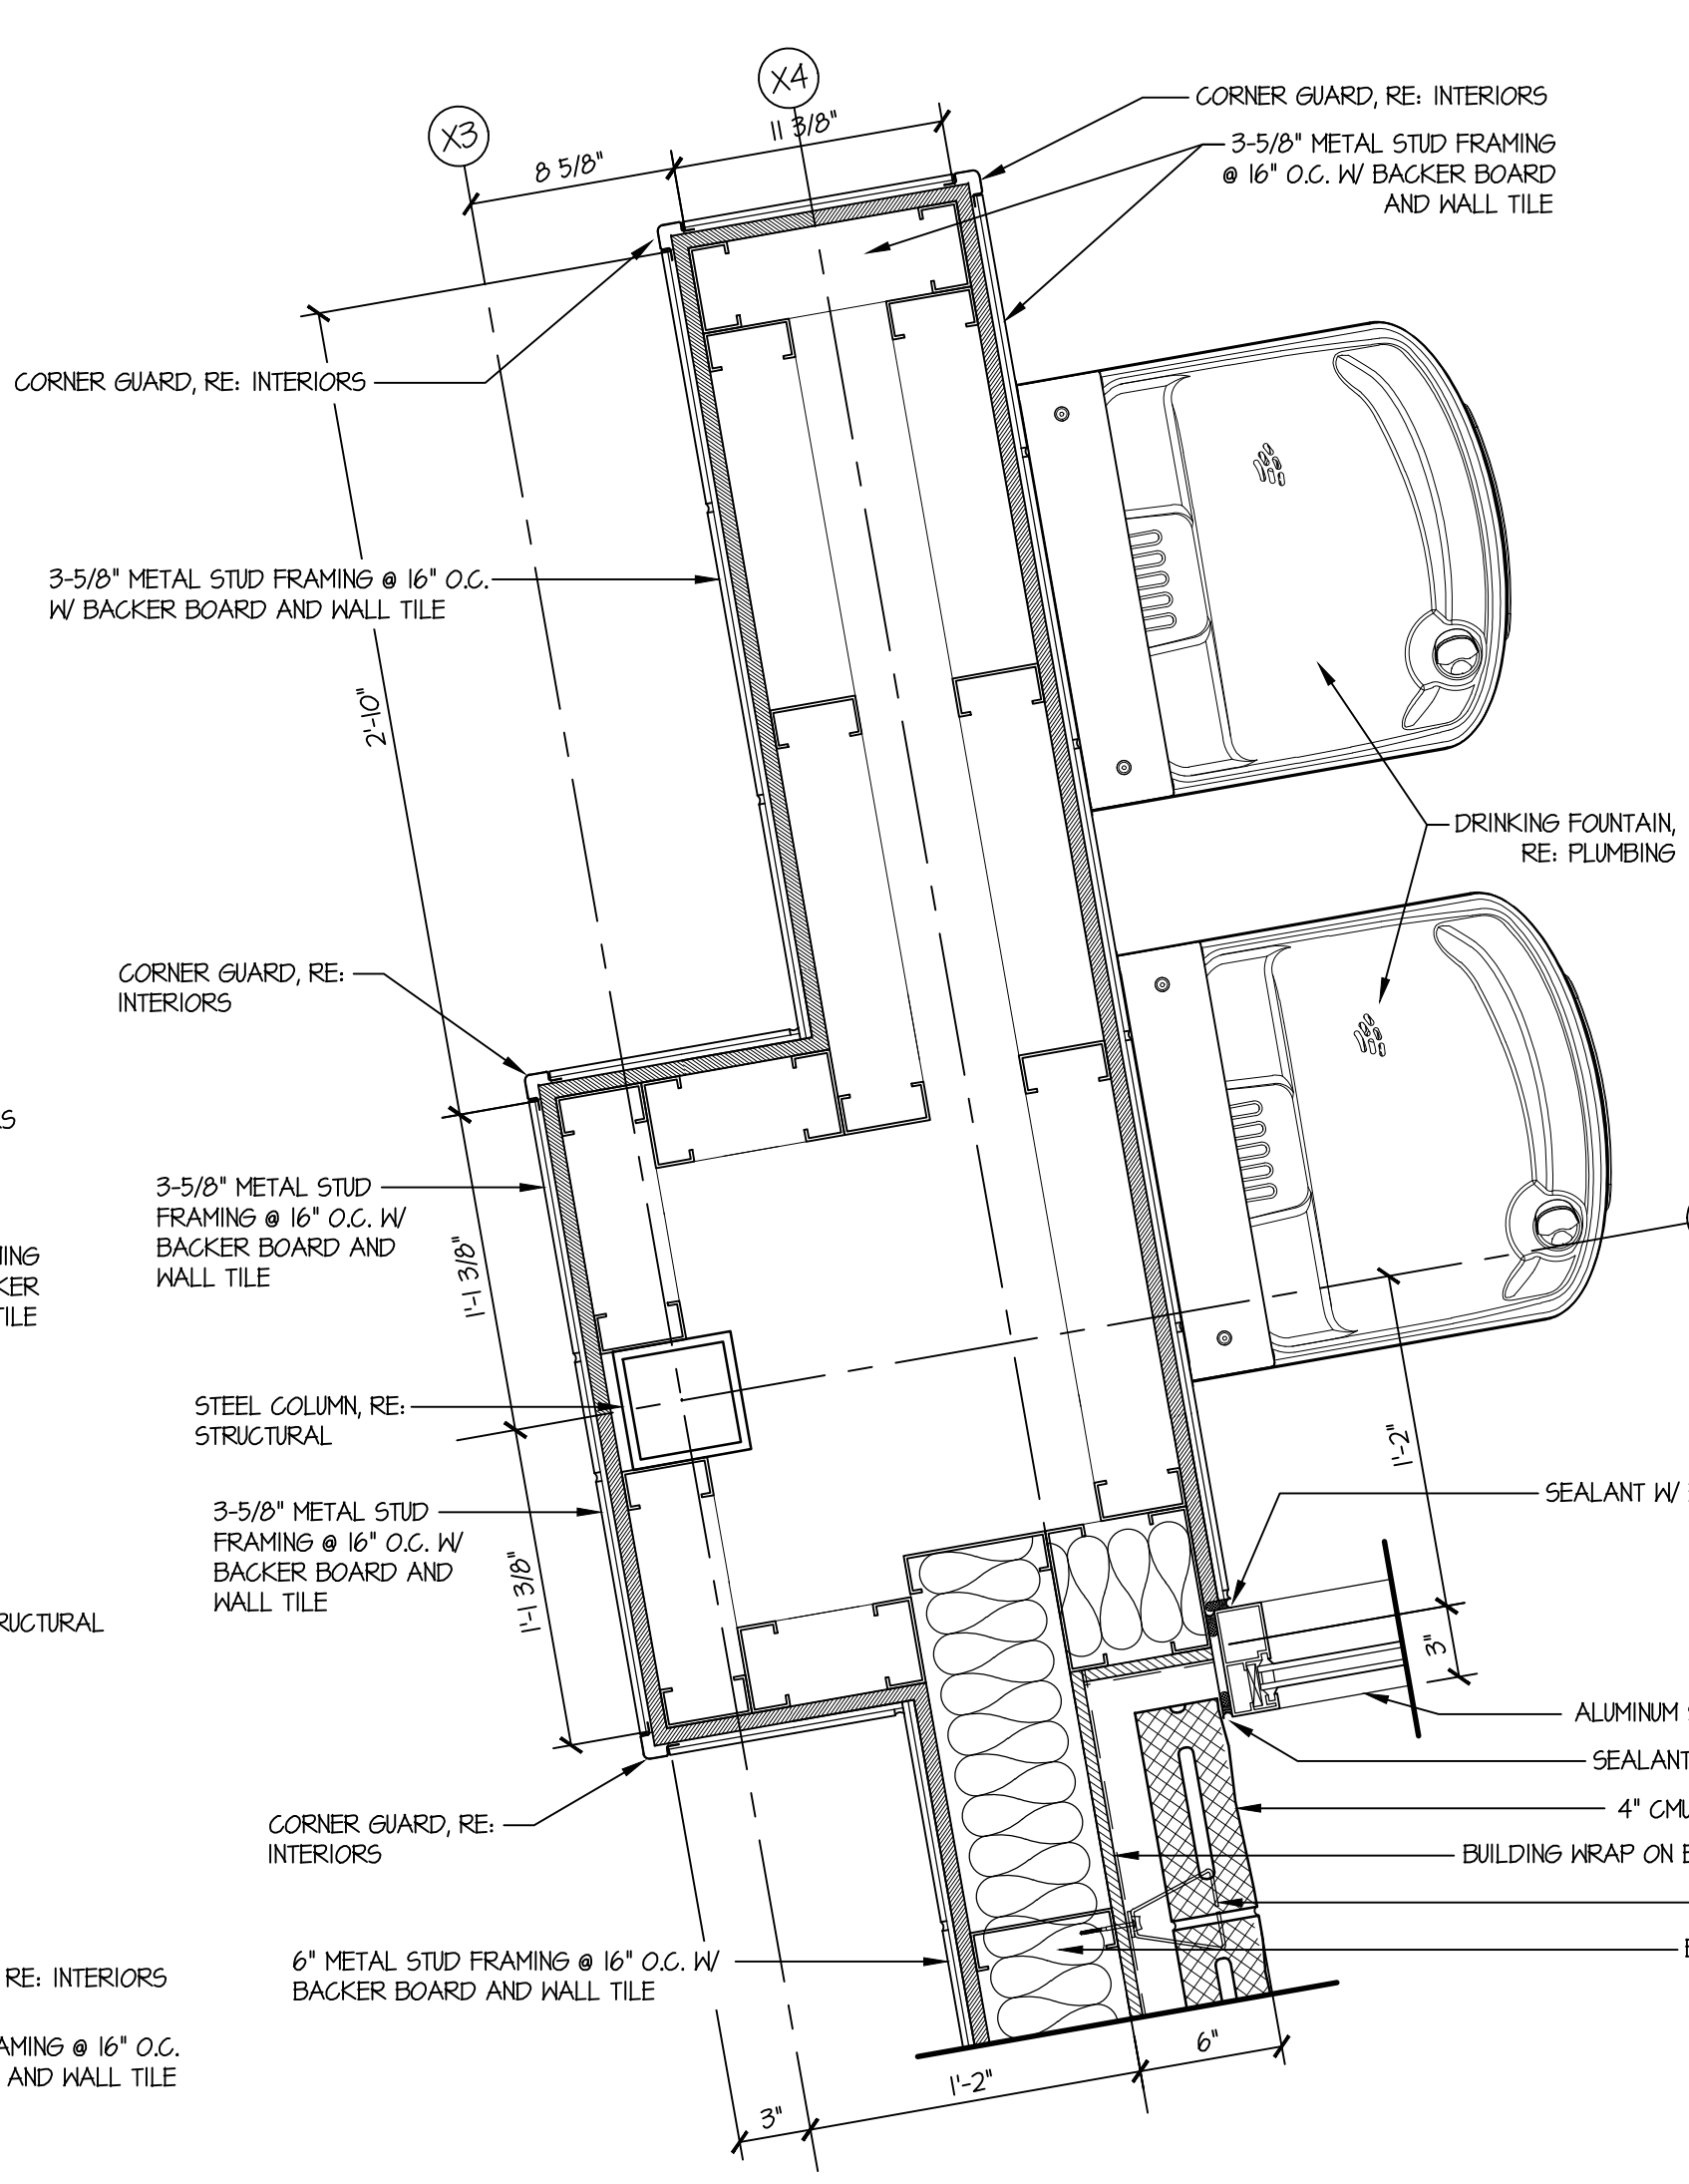


25 DETAIL  
SCALE: 1 1/2" = 1'-0"

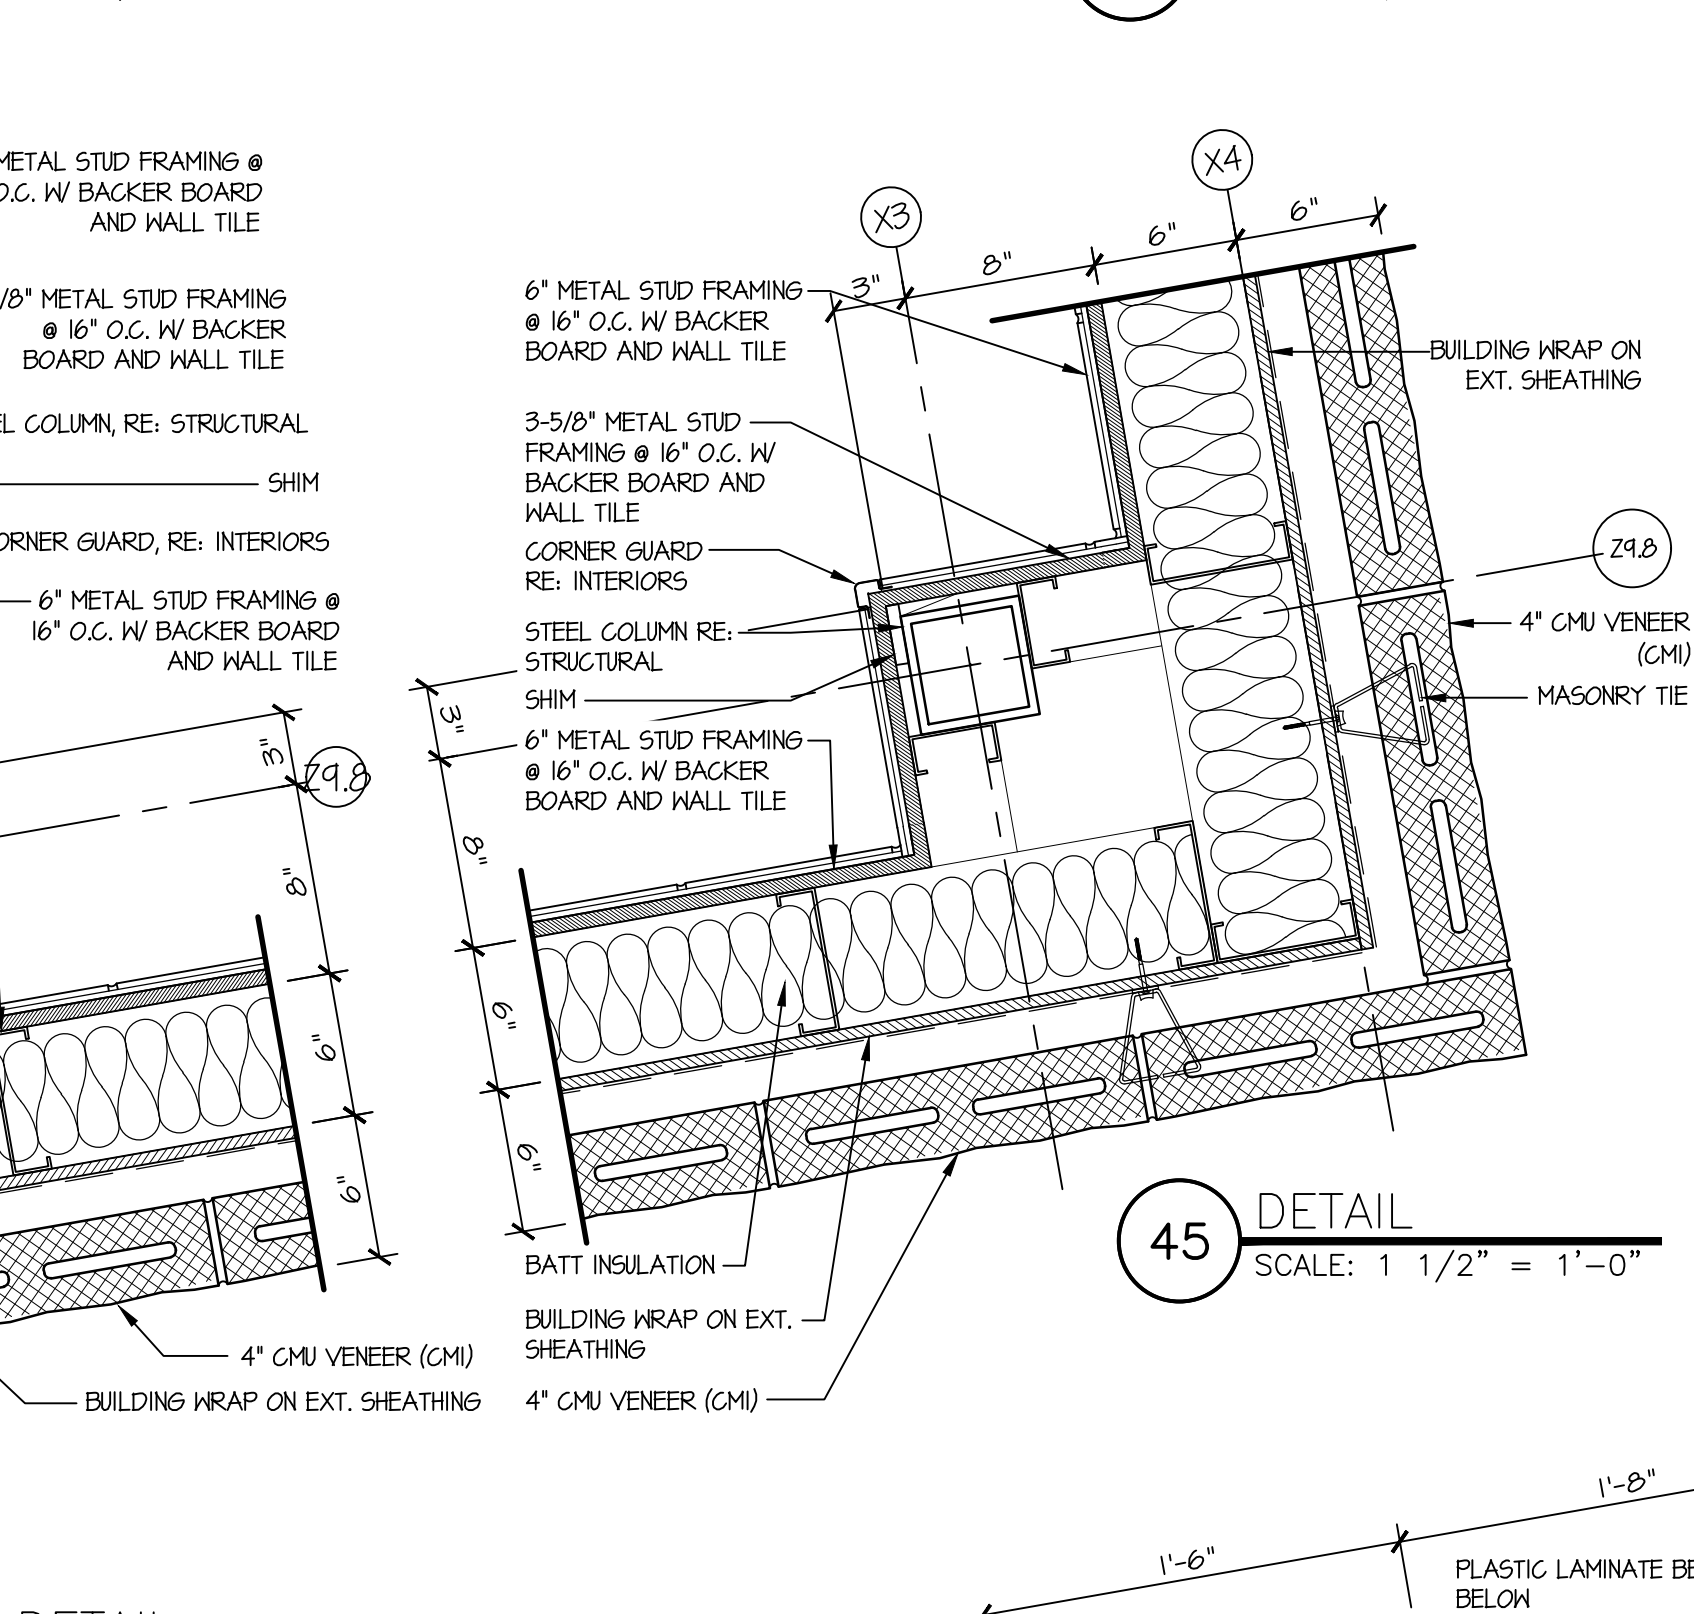


45 DETAIL  
SCALE: 1 1/2" = 1'-0"

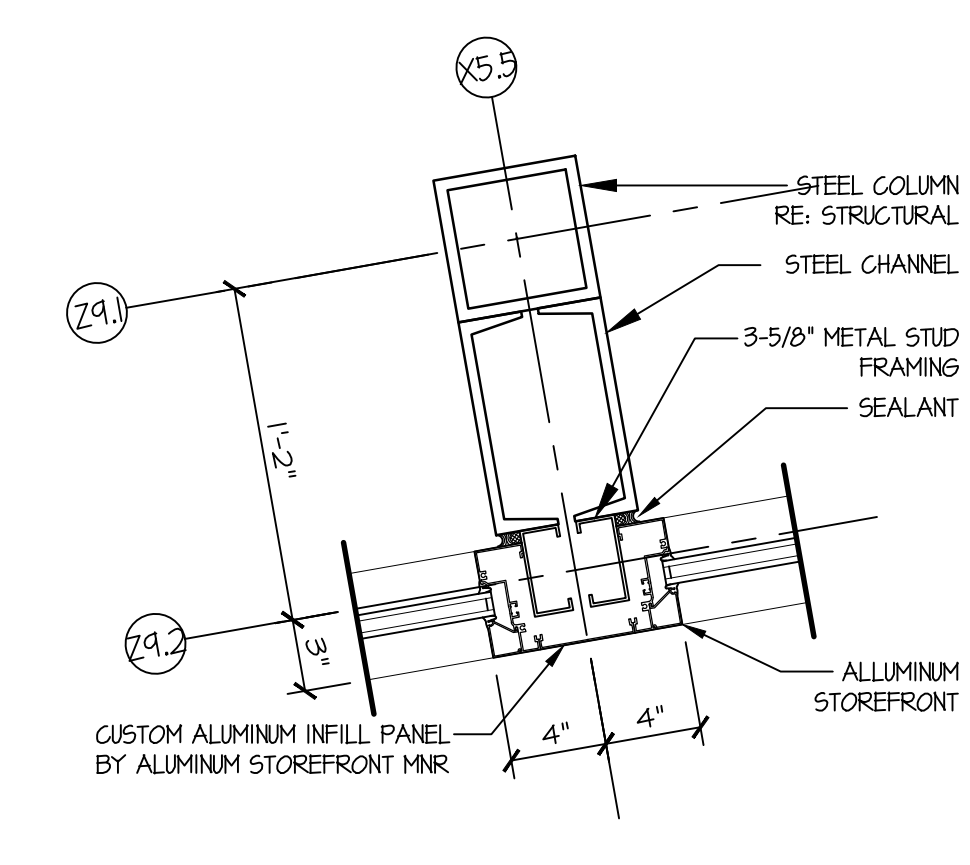

16 DETAIL  
SCALE: 1 1/2" = 1'-0"

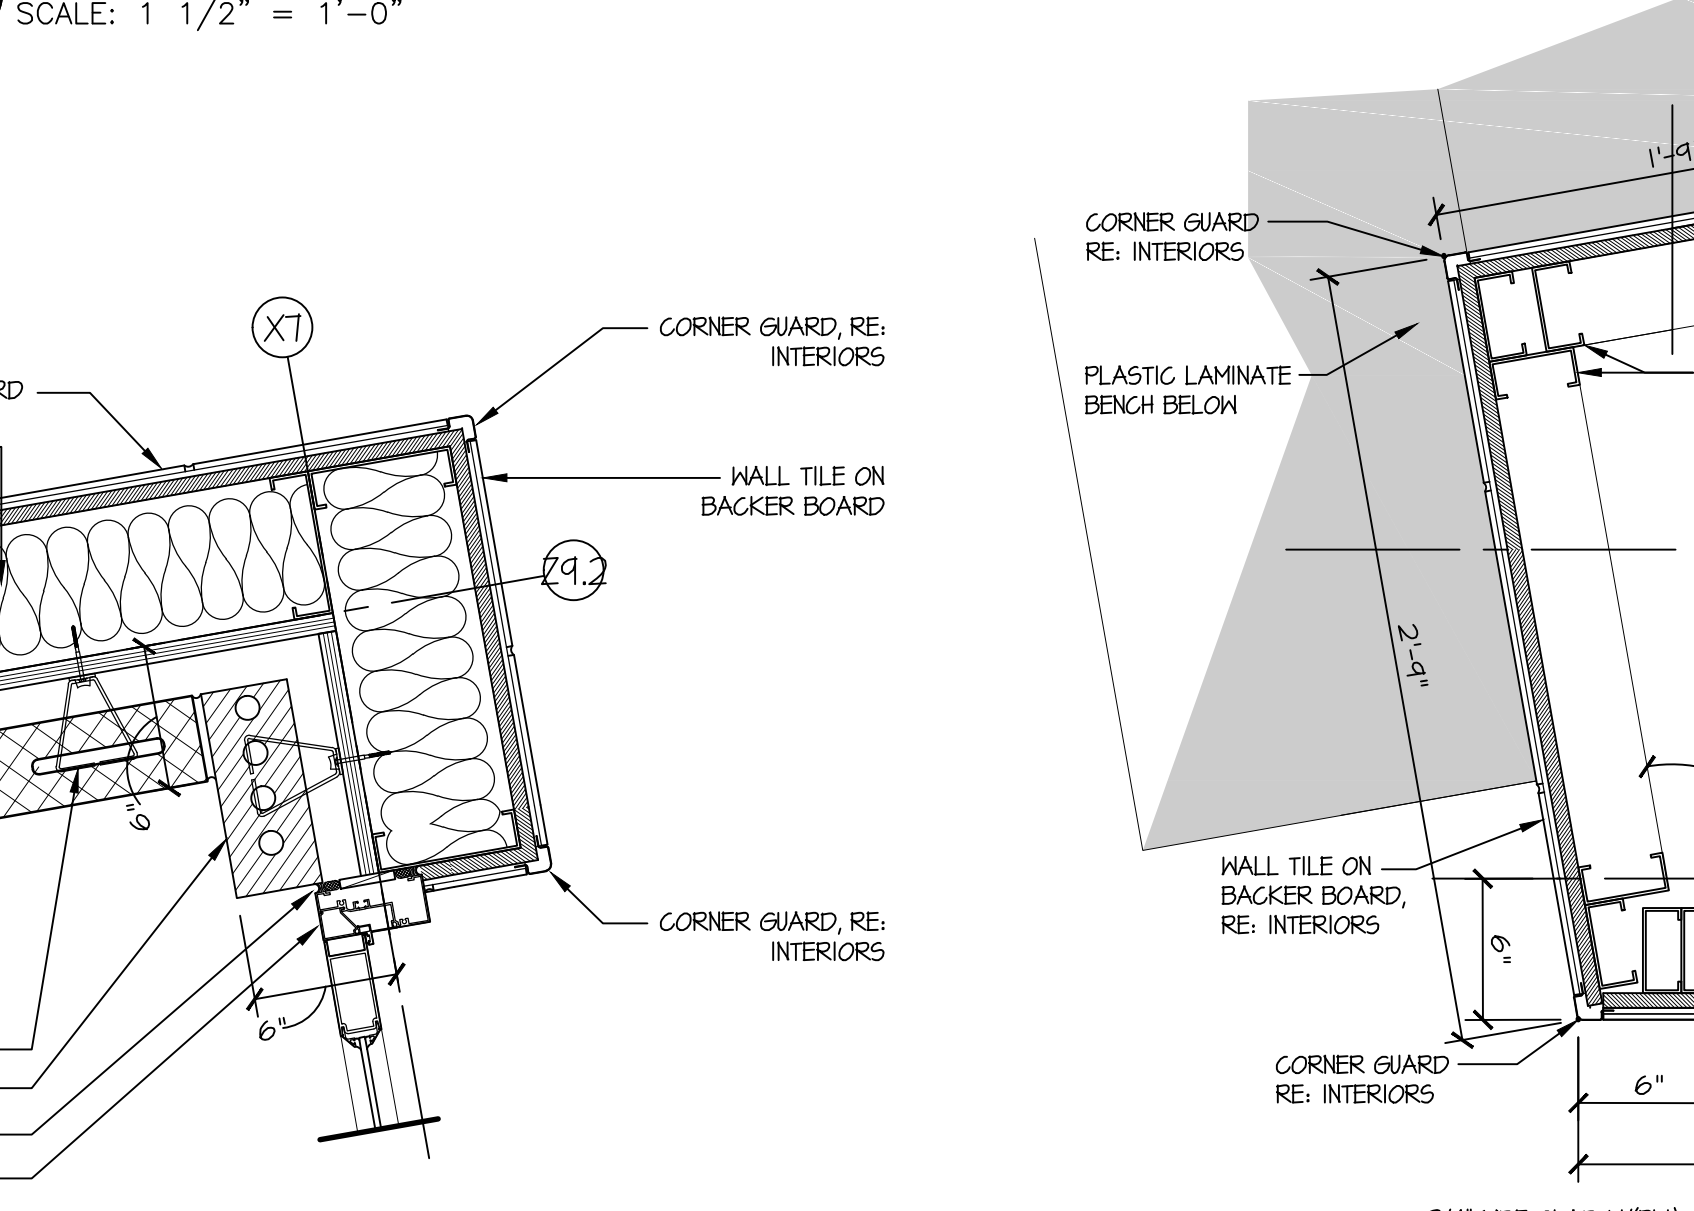

54 DETAIL  
SCALE: 1 1/2" = 1'-0"

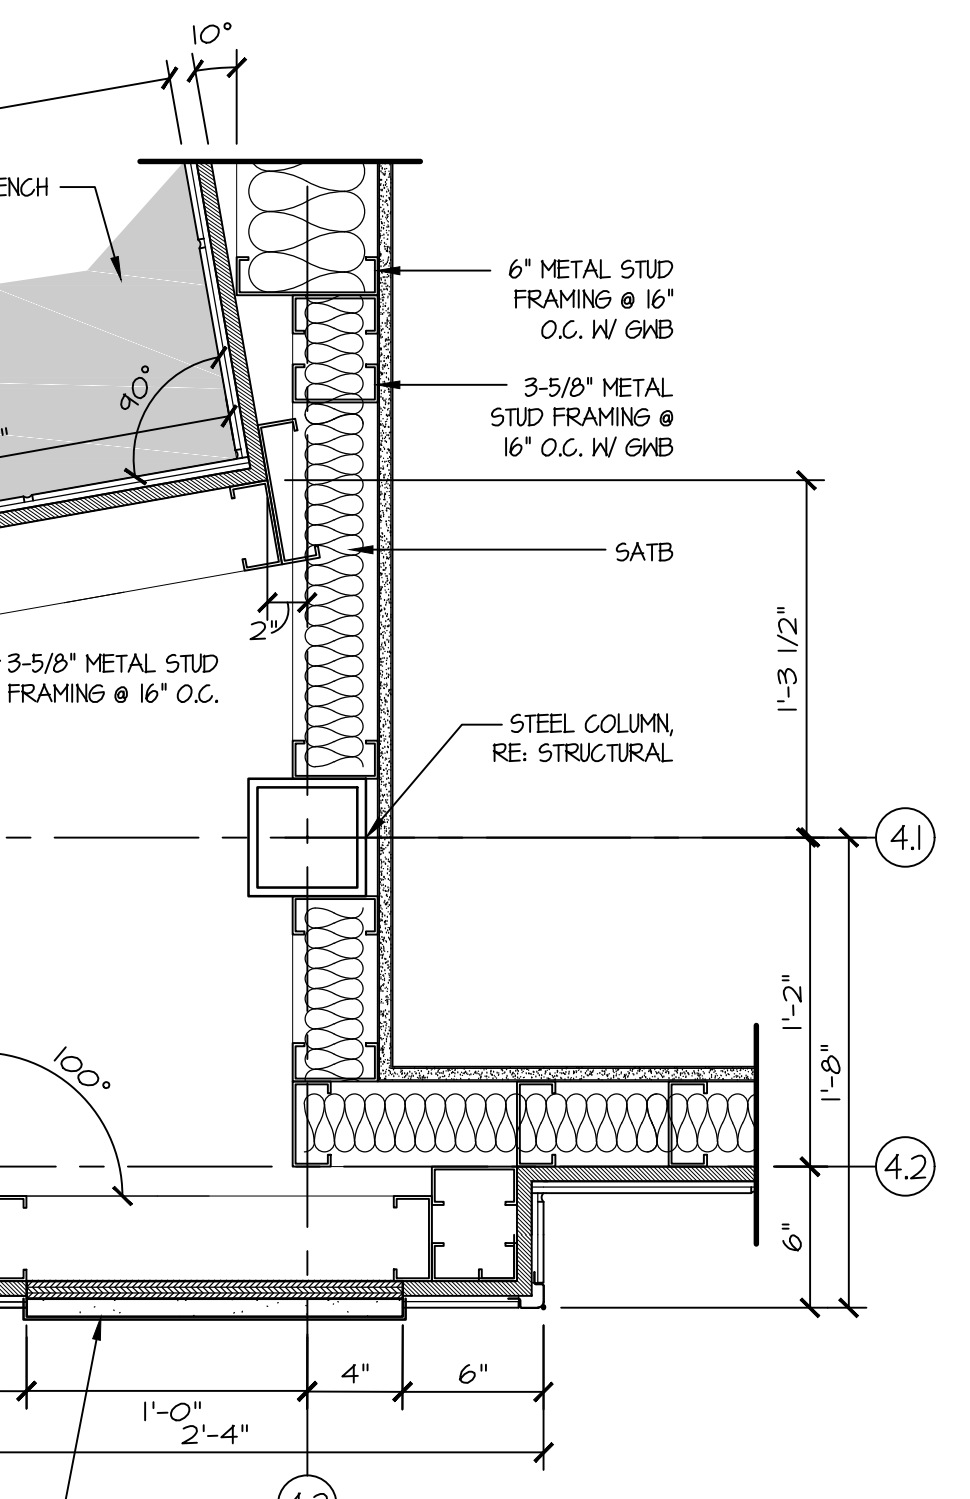



55 DETAIL  
SCALE: 1 1/2" = 1'-0"

the.stacy.group  
architecture. interiors  
8091 N. Owasso Expressway,  
Owasso, Oklahoma 74055  
phone: 918.272.2622  
fax: 918.272.2633



## MORROW ELEMENTARY

OWASSO PUBLIC  
SCHOOLS  
OWASSO, OK  
2018

 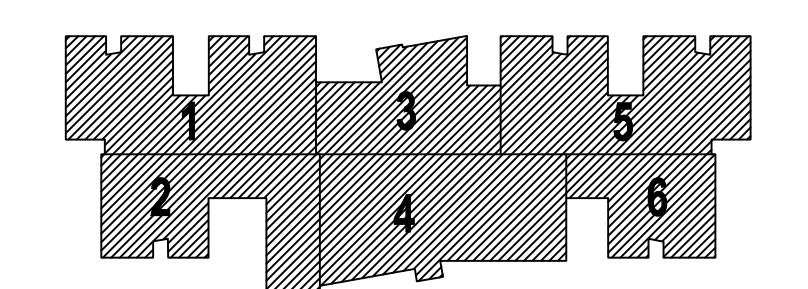

KEY PLAN

03.06.18

PLAN DETAILS

A604

These drawings are subject to copyright protection as an "architectural work" under Section 102 of the Copyright Act, 17 U.S.C., as amended on December 1, 1990. The work includes the overall form as well as the arrangement and composition of spaces and elements in the design. These documents are not to be reproduced without the written consent of the stacy group.

GENERAL DOOR AND WINDOW NOTES:

1. FIELD VERIFY ALL DIMENSIONS PRIOR TO FABRICATING FRAMES.
2. ALL DOORS SHALL HAVE A THICKNESS OF 1 3/4" UNO.
3. ALL HOLLOW METAL FRAMES TO HAVE 2" FACE DIMENSION AND 5/8" STOP. USE 3/4" STOP AS REQUIRED FOR FIRE RATED FRAMES UNO.
4. USE TEMPERED GLAZING AS REQUIRED BY CODE FOR ALL LIGHTS IN DOORS UNO.
5. CHANGES IN FLOOR FINISHES AT DOOR TO OCCUR UNDER DOOR.
6. REFERENCE PROJECT MANUAL FOR DOOR HARDWARE SCHEDULE.
7. FOR DOOR UNDERCUTS AND DOOR LOWERS, REFER TO MECHANICAL DOCUMENTS.
8. WOOD BLOCKING TO BE PROVIDED BEHIND DOORS SCHEDULED TO HAVE MAGNETIC HOLD-OPEN DEVICES AND WALL MOUNTED DOOR STOPS.
9. DOOR CLOSERS AND MAXIMUM FORCE FOR PUSHING OR PULLING OPEN A DOOR SHALL MEET ADA REQUIREMENTS.

DOOR AND WINDOW SCHEDULE  
REMARKS:

1. PROVIDE SOUND SEAL.
2. FOR ADDITIONAL INFORMATION REFER TO ENGINEER'S DOCUMENTS.
3. COORDINATE HM FRAME TYPE WITH DOOR MANUFACTURER. REINFORCE FRAME PER MANUFACTURER'S SPECIFICATIONS.

| DOOR AND FRAME SCHEDULE |              |          |           |        |          |              |       |          |             | NOTE: VERIFY HARDWARE SETS WITH SPECIFICATIONS |              |         |         |         |      |                  |
|-------------------------|--------------|----------|-----------|--------|----------|--------------|-------|----------|-------------|------------------------------------------------|--------------|---------|---------|---------|------|------------------|
| DOOR NUMBER             | DOOR         |          |           |        |          | FRAME/WINDOW |       |          |             |                                                | HARDWARE SET | HEAD    | JAMB    | JAMB    | SILL | REMARKS          |
|                         | WIDTH        | HEIGHT   | THICKNESS | TYPE   | MATERIAL | TYPE         | DEPTH | MATERIAL | FIRE RATING |                                                |              |         |         |         |      |                  |
| 100                     | CLASSROOM    | 3'-0"    | T'-0"     | I-3/4" | 3ND      | ND           | HI    | VERIFY   | HM          | -                                              |              | 44/A102 | 54/A102 | -       | -    |                  |
| 101                     | CLASSROOM    | 3'-0"    | T'-0"     | I-3/4" | 3ND      | ND           | HI    | VERIFY   | HM          | -                                              |              | 44/A102 | 54/A102 | -       | -    |                  |
| 102                     | CLASSROOM    | 3'-0"    | T'-0"     | I-3/4" | 3ND      | ND           | HI    | VERIFY   | HM          | -                                              |              | 44/A102 | 54/A102 | -       | -    |                  |
| 104                     | TLT          | 3'-0"    | T'-0"     | I-3/4" | 1ND      | ND           | HI    | VERIFY   | HM          | -                                              |              | 44/A102 | 54/A102 | -       | -    |                  |
| 105A                    | GROUP AREA   | PR 3'-0" | T'-0"     | 2"     | 2A       | ALUM         | A13   | 4-1/2"   | ALUM        | -                                              |              | 41/A102 | 51/A102 | -       | -    | SEE WINDOW TYPES |
| 105B                    | GROUP AREA   | PR 3'-0" | T'-0"     | 2"     | 2A       | ALUM         | A1    | 4-1/2"   | ALUM        | -                                              |              | 41/A102 | 51/A102 | -       | -    | SEE WINDOW TYPES |
| 106                     | RESOURCE     | 3'-0"    | T'-0"     | 2"     | 2A       | ALUM         | A12   | 4-1/2"   | ALUM        | -                                              |              | 41/A102 | 51/A102 | 56/A102 | -    | SEE WINDOW TYPES |
| 107                     | CLASSROOM    | 3'-0"    | T'-0"     | I-3/4" | 3ND      | ND           | HI    | VERIFY   | HM          | -                                              |              | 44/A102 | 54/A102 | -       | -    |                  |
| 108                     | CLASSROOM    | 3'-0"    | T'-0"     | I-3/4" | 3ND      | ND           | HI    | VERIFY   | HM          | -                                              |              | 44/A102 | 54/A102 | -       | -    |                  |
| 109A                    | CLASSROOM    | 3'-0"    | T'-0"     | I-3/4" | 3ND      | ND           | HI    | VERIFY   | HM          | -                                              |              | 44/A102 | 54/A102 | -       | -    |                  |
| 109B                    | CLASSROOM    | 3'-0"    | T'-0"     | I-3/4" | 3ND      | ND           | HI    | VERIFY   | HM          | -                                              |              | 44/A102 | 54/A102 | -       | -    |                  |
| 110                     | TLT          | 3'-0"    | T'-0"     | I-3/4" | 1ND      | ND           | HI    | VERIFY   | HM          | -                                              |              | 44/A102 | 54/A102 | -       | -    |                  |
| 111                     | ELECTRICAL   | 3'-0"    | T'-0"     | I-3/4" | 1ND      | ND           | HI    | VERIFY   | HM          | -                                              |              | 44/A102 | 54/A102 | -       | -    |                  |
| 113                     | JANITOR/MECH | 3'-0"    | T'-0"     | I-3/4" | 1ND      | ND           | HI    | VERIFY   | HM          | -                                              |              | 44/A102 | 54/A102 | -       | -    |                  |
| 113J                    | ELECTRICAL   | 3'-0"    | T'-0"     | I-3/4" | 1HM      | HM           | HI    | VERIFY   | HM          | -                                              |              | 44/A102 | 54/A102 | -       | -    |                  |
| 115                     | WORKROOM     | 3'-0"    | T'-0"     | 2"     | 2A       | ALUM         | A21   | 4-1/2"   | ALUM        | -                                              |              | 41/A102 | 51/A102 | 56/A102 | -    | SEE WINDOW TYPES |
| 117                     | CLASSROOM    | 3'-0"    | T'-0"     | I-3/4" | 3ND      | ND           | HI    | VERIFY   | HM          | -                                              |              | 44/A102 | 54/A102 | -       | -    |                  |
| 118                     | TLT          | 3'-0"    | T'-0"     | I-3/4" | 1ND      | ND           | HI    | VERIFY   | HM          | -                                              |              | 44/A102 | 54/A102 | -       | -    |                  |
| 120                     | CLASSROOM    | 3'-0"    | T'-0"     | I-3/4" | 3ND      | ND           | HI    | VERIFY   | HM          | -                                              |              | 44/A102 | 54/A102 | -       | -    |                  |
| 121                     | TLT          | 3'-0"    | T'-0"     | I-3/4" | 1ND      | ND           | HI    | VERIFY   | HM          | -                                              |              | 44/A102 | 54/A102 | -       | -    |                  |
| 122                     | CLASSROOM    | 3'-0"    | T'-0"     | I-3/4" | 3ND      | ND           | HI    | VERIFY   | HM          | -                                              |              | 44/A102 | 54/A102 | -       | -    |                  |
| 123A                    | GROUP AREA   | PR 3'-0" | T'-0"     | 2"     | 2A       | ALUM         | A13   | 4-1/2"   | ALUM        | -                                              |              | 41/A102 | 51/A102 | -       | -    | SEE WINDOW TYPES |
| 123B                    | GROUP AREA   | PR 3'-0" | T'-0"     | 2"     | 2A       | ALUM         | A1    | 4-1/2"   | ALUM        | -                                              |              | 41/A102 | 51/A102 | -       | -    | SEE WINDOW TYPES |
| 124                     | RESOURCE     | 3'-0"    | T'-0"     | 2"     | 2A       | ALUM         | A12   | 4-1/2"   | ALUM        | -                                              |              | 41/A102 | 51/A102 | 56/A102 | -    | SEE WINDOW TYPES |
| 125                     | CLASSROOM    | 3'-0"    | T'-0"     | I-3/4" | 3ND      | ND           | HI    | VERIFY   | HM          | -                                              |              | 44/A102 | 54/A102 | -       | -    |                  |
| 126                     | TLT          | 3'-0"    | T'-0"     | I-3/4" | 1ND      | ND           | HI    | VERIFY   | HM          | -                                              |              | 44/A102 | 54/A102 | -       | -    |                  |
| 127                     | CLASSROOM    | 3'-0"    | T'-0"     | I-3/4" | 3ND      | ND           | HI    | VERIFY   | HM          | -                                              |              | 44/A102 | 54/A102 | -       | -    |                  |
| 128                     | TLT          | 3'-0"    | T'-0"     | I-3/4" | 1ND      | ND           | HI    | VERIFY   | HM          | -                                              |              | 44/A102 | 54/A102 | -       | -    |                  |
| 128                     | TLT          | 3'-0"    | T'-0"     | I-3/4" | 1ND      | ND           | HI    | VERIFY   | HM          | -                                              |              | 44/A102 | 54/A102 | -       | -    |                  |
| 130A                    | CLASSROOM    | 3'-0"    | T'-0"     | I-3/4" | 3ND      | ND           | HI    | VERIFY   | HM          | -                                              |              | 44/A102 | 54/A102 | -       | -    |                  |
| 131                     | TLT          | 3'-0"    | T'-0"     | I-3/4" | 1ND      | ND           | HI    | VERIFY   | HM          | -                                              |              | 44/A102 | 54/A102 | -       | -    |                  |


RE: SPECIFICATIONS FOR HARDWARE SETS

| DOOR AND FRAME SCHEDULE |              |          |           |        |          |              |       |          |             |        | NOTE: VERIFY HARDWARE SETS WITH SPECIFICATIONS |         |                    |   |      |                                  |                  |
|-------------------------|--------------|----------|-----------|--------|----------|--------------|-------|----------|-------------|--------|------------------------------------------------|---------|--------------------|---|------|----------------------------------|------------------|
| DOOR NUMBER             | DOOR         |          |           |        |          | FRAME/WINDOW |       |          |             |        | HARDWARE SET                                   | HEAD    | JAMB               | JAMB   | SILL | REMARKS                          |                  |
|                         | WIDTH        | HEIGHT   | THICKNESS | TYPE   | MATERIAL | TYPE         | DEPTH | MATERIAL | FIRE RATING |        |                                                |         |                    |   |      |                                  |                  |
| 200A                    | CORRIDOR     | PR 3'-0" | T'-0"     | 2"     | 2A       | ALUM         | A22   | 4-1/2"   | ALUM        | -      |                                                | 41/A102 | 51/A102            | -   | -    | SEE WINDOW TYPES                 | CARD READER      |
| 200B                    | CORRIDOR     | 13'-2"   | 11'-4"    | -      | 7        | -            | -     | -        | -           | 2 HOUR |                                                | 32/A504 | 52/A603<br>43/A603 | MCKEON, POWERED, AUTO-SET NON-INSULATED VERTICAL COILING W/ DEPLOYABLE EGRESS FIRE DOOR, SERIES: T2500-G |      |                                  |                  |
| 202                     | TLT          | 3'-0"    | T'-0"     | I-3/4" | 1ND      | ND           | HI    | VERIFY   | HM          | -      |                                                | 44/A102 | 54/A102            | -   | -    |                                  |                  |
| 203A                    | CLASSROOM    | 3'-0"    | T'-0"     | I-3/4" | 3ND      | ND           | HI    | VERIFY   | HM          | -      |                                                | 44/A102 | 54/A102            | -   | -    |                                  |                  |
| 203B                    | CLASSROOM    | 3'-0"    | T'-0"     | I-3/4" | 3ND      | ND           | HI    | VERIFY   | HM          | -      |                                                | 44/A102 | 54/A102            | -   | -    |                                  |                  |
| 204                     | CLASSROOM    | 3'-0"    | T'-0"     | I-3/4" | 3ND      | ND           | HI    | VERIFY   | HM          | -      |                                                | 44/A102 | 54/A102            | -   | -    |                                  |                  |
| 205                     | CLASSROOM    | 3'-0"    | T'-0"     | I-3/4" | 3ND      | ND           | HI    | VERIFY   | HM          | -      |                                                | 44/A102 | 54/A102            | -   | -    |                                  |                  |
| 206                     | RESOURCE     | 3'-0"    | T'-0"     | 2"     | 2A       | ALUM         | A12   | 4-1/2"   | ALUM        | -      |                                                | 41/A102 | 51/A102            | 56/A102                                                                                                  | -    |                                  | SEE WINDOW TYPES |
| 207A                    | GROUP AREA   | PR 3'-0" | T'-0"     | 2"     | 2A       | ALUM         | A13   | 4-1/2"   | ALUM        | -      |                                                | 41/A102 | 51/A102            | -   | -    |                                  | SEE WINDOW TYPES |
| 207B                    | GROUP AREA   | PR 3'-0" | T'-0"     | 2"     | 2A       | ALUM         | A1    | 4-1/2"   | ALUM        | -      |                                                | 41/A102 | 51/A102            | -   | -    |                                  | SEE WINDOW TYPES |
| 208                     | CLASSROOM    | 3'-0"    | T'-0"     | I-3/4" | 3ND      | ND           | HI    | VERIFY   | HM          | -      |                                                | 44/A102 | 54/A102            | -   | -    |                                  |                  |
| 209                     | CLASSROOM    | 3'-0"    | T'-0"     | I-3/4" | 3ND      | ND           | HI    | VERIFY   | HM          | -      |                                                | 44/A102 | 54/A102            | -   | -    |                                  |                  |
| 210                     | CLASSROOM    | 3'-0"    | T'-0"     | I-3/4" | 3ND      | ND           | HI    | VERIFY   | HM          | -      |                                                | 44/A102 | 54/A102            | -   | -    |                                  |                  |
| 211                     | SPEECH       | 3'-0"    | T'-0"     | I-3/4" | 3ND      | ND           | HI    | VERIFY   | HM          | -      |                                                | 44/A102 | 54/A102            | -   | -    |                                  |                  |
| 212                     | SPECIAL ED   | 3'-0"    | T'-0"     | I-3/4" | 3ND      | ND           | HI    | VERIFY   | HM          | -      |                                                | 44/A102 | 54/A102            | -   | -    |                                  |                  |
| 213                     | TLT          | 3'-0"    | T'-0"     | I-3/4" | 1ND      | ND           | HI    | VERIFY   | HM          | -      |                                                | 44/A102 | 54/A102            | -   | -    |                                  |                  |
| 214                     | TESTING      | 3'-0"    | T'-0"     | 2"     | 2A       | ALUM         | A15   | 4-1/2"   | ALUM        | -      |                                                | 41/A102 | 51/A102            | 56/A102                                                                                                  | -    |                                  | SEE WINDOW TYPES |
| 215                     | COMPUTER LAB | 3'-0"    | T'-0"     | I-3/4" | 3ND      | ND           | HI    | VERIFY   | HM          | -      |                                                | 44/A102 | 54/A102            | -   | -    |                                  |                  |
| 216                     | TESTING      | 3'-0"    | T'-0"     | 2"     | 2A       | ALUM         | A15   | 4-1/2"   | ALUM        | -      |                                                | 41/A102 | 51/A102            | 56/A102                                                                                                  | -    |                                  | SEE WINDOW TYPES |
| 217                     | OFFICE       | 3'-0"    | T'-0"     | I-3/4" | 3HM      | HM           | HI    | B*       | HM          | -      |                                                | 43/A102 | 53/A102            | -   | -    |                                  |                  |
| 218                     | TLT          | 3'-0"    | T'-0"     | I-3/4" | 1HM      | HM           | HI    | B*       | HM          | -      |                                                | 43/A102 | 53/A102            | -   | -    |                                  |                  |
| 220                     | JANITOR      | 3'-0"    | T'-0"     | I-3/4" | 1HM      | HM           | HI    | B*       | HM          | -      |                                                | 43/A102 | 53/A102            | -   | -    |                                  |                  |
| 221                     | KITCHEN      | 3'-8"    | T'-0"     | I-3/4" | 3HM      | HM           | HI    | B*       | HM          | -      |                                                | 11/A102 | 21/A102            | -   | -    |                                  | CARD READER      |
| 222A                    | SERVING      | 3'-0"    | T'-0"     | I-3/4" | 2A       | ALUM         | A18   | 4-1/2"   | ALUM        | -      |                                                | 41/A102 | 51/A102            | 32/A102                                                                                                  | -    |                                  |                  |
| 222B                    | SERVING      | 15'-0"   | 10'-0"    | I-3/4" | 6A       | ALUM         | -     | -        | ALUM        | -      |                                                | 36/A504 | 35/A102            | -   | -    |                                  | POWERED COILING  |
| 222C                    | SERVING      | 3'-0"    | T'-0"     | I-3/4" | 2A       | ALUM         | A18   | 4-1/2"   | ALUM        | -      |                                                | 41/A102 | 51/A102            | 32/A102                                                                                                  | -    |                                  |                  |
| 223                     | WAREHOUSE    | 3'-4"    | 4'-8"     | I-3/4" | 95S      | 9S           | -     | -        | 9S          | -      |                                                |         |                    |   |      | POWERED COILING RE: FOOD SERVICE |                  |
| 226                     | DRY STORAGE  | 3'-0"    | T'-0"     | I-3/4" | 1HM      | HM           | HI    | B*       | HM          | -      |                                                | 43/A102 | 53/A102            | -   | -    |                                  |                  |

RE: SPECIFICATIONS FOR HARDWARE SETS

| DOOR AND FRAME SCHEDULE |                  |          |           |        |          |              |       |          |             | NOTE: VERIFY HARDWARE SETS WITH SPECIFICATIONS |              |         |         |        |      |                              |
|-------------------------|------------------|----------|-----------|--------|----------|--------------|-------|----------|-------------|------------------------------------------------|--------------|---------|---------|--------|------|------------------------------|
| DOOR NUMBER             | DOOR             |          |           |        |          | FRAME/WINDOW |       |          |             |                                                | HARDWARE SET | HEAD    | JAMB    | JAMB   | SILL | REMARKS                      |
|                         | WIDTH            | HEIGHT   | THICKNESS | TYPE   | MATERIAL | TYPE         | DEPTH | MATERIAL | FIRE RATING |                                                |              |         |         |        |      |                              |
| 300                     | WORK ROOM        | 3'-0"    | T'-0"     | I-3/4" | 3ND      | ND           | HI    | VERIFY   | HM          | -                                              |              | 44/A102 | 54/A102 | -      | -    |                              |
| 301A                    | FLEX             | 3'-0"    | T'-0"     | I-3/4" | 3ND      | ND           | HI    | VERIFY   | HM          | -                                              |              | 44/A102 | 54/A102 | -      | -    |                              |
| 301B                    | FLEX             | 3'-0"    | T'-0"     | I-3/4" | 3ND      | ND           | HI    | VERIFY   | HM          | -                                              |              | 44/A102 | 54/A102 | -      | -    |                              |
| 302A                    | MEDIA            | PR 3'-0" | T'-0"     | 2"     | 2A       | ALUM         | A14   | 4-1/2"   | ALUM        | -                                              |              | 41A102  | 51A102  | -      | -    | SEE WINDOW TYPES             |
| 302B                    | MEDIA            | PR 3'-0" | T'-0"     | 2"     | 2A       | ALUM         | A14   | 4-1/2"   | ALUM        | -                                              |              | 41A102  | 51A102  | -      | -    | SEE WINDOW TYPES             |
| 302C                    | MEDIA            | 3'-0"    | T'-0"     | 2"     | 2A       | ALUM         | A6    | 4-1/2"   | ALUM        | -                                              |              | 41A102  | 51A102  | 56A102 | -    | SEE WINDOW TYPES             |
| 304A                    | SECURE VESTIBULE | PR 3'-0" | T'-0"     | 2"     | 2A       | ALUM         | A3    | 4-1/2"   | ALUM        | -                                              |              | 41A102  | 51A102  | -      | -    | SEE WINDOW TYPES HC ACCESS   |
| 304B                    | SECURE VESTIBULE | PR 3'-0" | T'-0"     | 2"     | 2A       | ALUM         | A3    | 4-1/2"   | ALUM        | -                                              |              | 41A102  | 51A102  | -      | -    | SEE WINDOW TYPES CARD READER |
| 304C                    | SECURE VESTIBULE | PR 3'-0" | T'-0"     | 2"     | 2A       | ALUM         | A3J   | 4-1/2"   | ALUM        | -                                              |              | 41A102  | 51A102  | -      | -    | SEE WINDOW TYPES REMOTE LOCK |
| 304D                    | SECURE VESTIBULE | PR 3'-0" | T'-0"     | 2"     | 2A       | ALUM         | A3J   | 4-1/2"   | ALUM        | -                                              |              | 41A102  | 51A102  | -      | -    | SEE WINDOW TYPES REMOTE LOCK |
| 305A                    | RECEPTION        | PR 3'-0" | T'-0"     | 2"     | 2A       | ALUM         | A17   | 4-1/2"   | ALUM        | -                                              |              | 41A102  | 51A102  | -      | -    | SEE WINDOW TYPES REMOTE LOCK |
| 305B                    | RECEPTION        | PR 3'-0" | T'-0"     | 2"     | 2A       | ALUM         | A17   | 4-1/2"   | ALUM        | -                                              |              | 41A102  | 51A102  | -      | -    | SEE WINDOW TYPES REMOTE LOCK |
| 306                     | PRINCIPAL        | 3'-0"    | T'-0"     | I-3/4" | 3ND      | ND           | HI    | VERIFY   | HM          | -                                              |              | 44A102  | 54A102  | -      | -    | SEE WINDOW TYPES             |
| 307                     | TLT              | 3'-0"    | T'-0"     | I-3/4" | 1ND      | ND           | HI    | VERIFY   | HM          | -                                              |              | 44A102  | 54A102  | -      | -    |                              |
| 308                     | TLT              | 3'-0"    | T'-0"     | I-3/4" | 1ND      | ND           | HI    | VERIFY   | HM          | -                                              |              | 44A102  | 54A102  | -      | -    |                              |
| 309                     | NURSE            | 3'-0"    | T'-0"     | I-3/4" | 3ND      | ND           | HI    | VERIFY   | HM          | -                                              |              | 44A102  | 54A102  | -      | -    |                              |
| 310                     | TLT              | 3'-0"    | T'-0"     | I-3/4" | 1ND      | ND           | HI    | VERIFY   | HM          | -                                              |              | 44A102  | 54A102  | -      | -    |                              |
| 311                     | STORAGE          | 3'-0"    | T'-0"     | I-3/4" | 1ND      | ND           | HI    | VERIFY   | HM          | -                                              |              | 44A102  | 54A102  | -      | -    |                              |
| 312                     | CONFERENCE       | 3'-0"    | T'-0"     | I-3/4" | 3ND      | ND           | HI    | VERIFY   | HM          | -                                              |              | 44A102  | 54A102  | -      | -    |                              |
| 313A                    | LOUNGE           | 3'-0"    | T'-0"     | I-3/4" | 3ND      | ND           | HI    | VERIFY   | HM          | -                                              |              | 44A102  | 54A102  | -      | -    |                              |
| 313B                    | LOUNGE           | 3'-0"    | T'-0"     | I-3/4" | 3ND      | ND           | HI    | VERIFY   | HM          | -                                              |              | 44A102  | 54A102  | -      | -    |                              |
| 315                     | CORRIDOR         | 3'-0"    | T'-0"     | I-3/4" | 3ND      | ND           | HI    | VERIFY   | HM          | -                                              |              | 44A102  | 54A102  | -      | -    |                              |
| 316                     | OFFICE           | 3'-0"    | T'-0"     | I-3/4" | 3ND      | ND           | HI    | VERIFY   | HM          | -                                              |              | 44A102  | 54A102  | -      | -    |                              |
| 317                     | OFFICE           | 3'-0"    | T'-0"     | I-3/4" | 3ND      | ND           | HI    | VERIFY   | HM          | -                                              |              | 44A102  | 54A102  | -      | -    |                              |
| 318                     | STG/FILES        | 3'-0"    | T'-0"     | I-3/4" | 1NDF     | ND           | H2F   | VERIFY   | HM          | 45 MIN                                         |              | 48A102  | 58A102  | -      | -    | 45 MIN FIRE DOOR             |
| 320                     | PTO WORKROOM     | 3'-0"    | T'-0"     | I-3/4" | 3ND      | ND           | HI    | VERIFY   | HM          | -                                              |              | 44A102  | 54A102  | -      | -    |                              |
| 321                     | TLT              | 3'-0"    | T'-0"     | I-3/4" | 1ND      | ND           | HI    | VERIFY   | HM          | -                                              |              | 44A102  | 54A102  | -      | -    |                              |
| 322                     | HUB              | 3'-0"    | T'-0"     | I-3/4" | 1ND      | ND           | HI    | VERIFY   | HM          | -                                              |              | 44A102  | 54A102  | -      | -    |                              |
| 324                     | RISEY            | 3'-0"    | T'-0"     | I-3/4" | 1HM      | HM           | IH    | 8"       | HM          | -                                              |              | 16A102  | 26A102  | 28A102 | -    |                              |
| 325                     | ELECTRICAL       | 3'-0"    | T'-0"     | I-3/4" | 1HM      | HM           | HI    | VERIFY   | HM          | -                                              |              | 44A102  | 54A102  | -      | -    |                              |
| 326                     | JANITOR/MECH     | 3'-0"    | T'-0"     | I-3/4" | 1ND      | ND           | HI    | VERIFY   | HM          | -                                              |              | 44A102  | 54A102  | -      | -    |                              |
| 328                     | WORKROOM         | 3'-0"    | T'-0"     | 2"     | 2A       | ALUM         | A21   | 4-1/2"   | ALUM        | -                                              |              | 41A102  | 51A102  | 56A102 | -    | SEE WINDOW TYPES             |

RE: SPECIFICATIONS FOR HARDWARE SETS

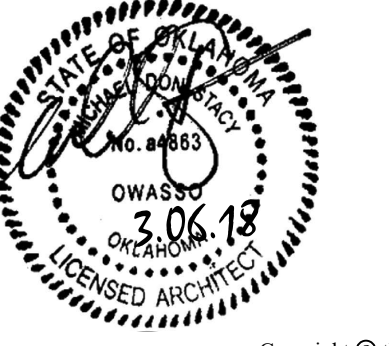


Copyright © the stacy group





## MORROW ELEMENTARY

OWASSO PUBLIC  
SCHOOLS  
OWASSO, OK  
2018


PROJECT

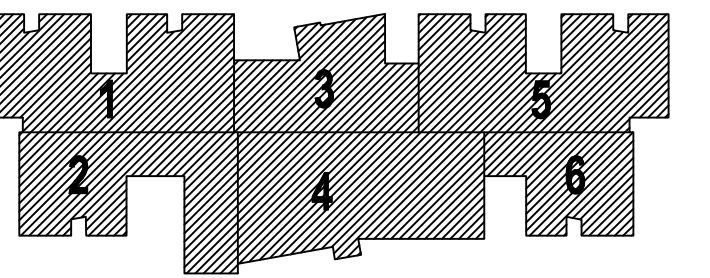


KEY PLAN

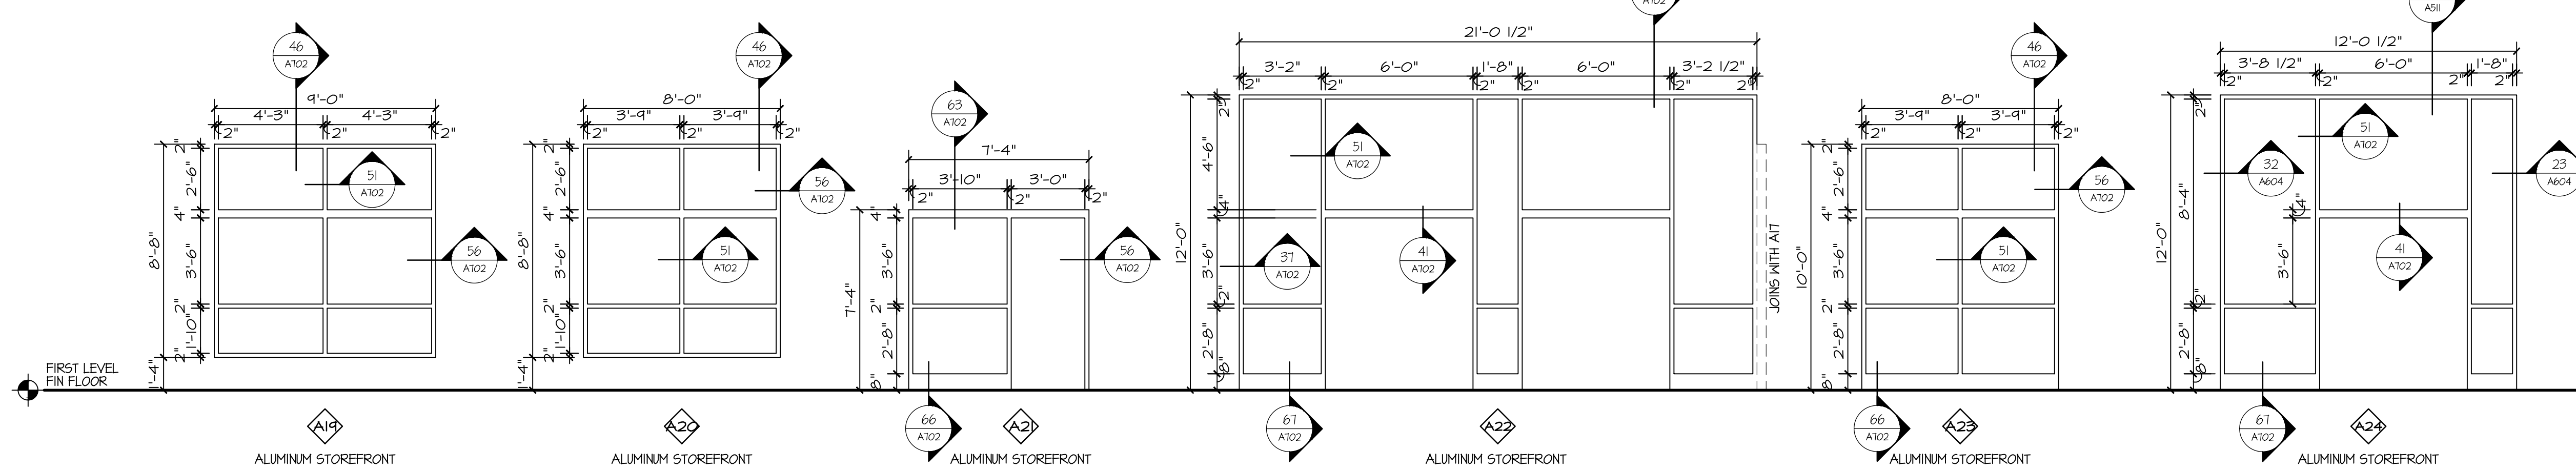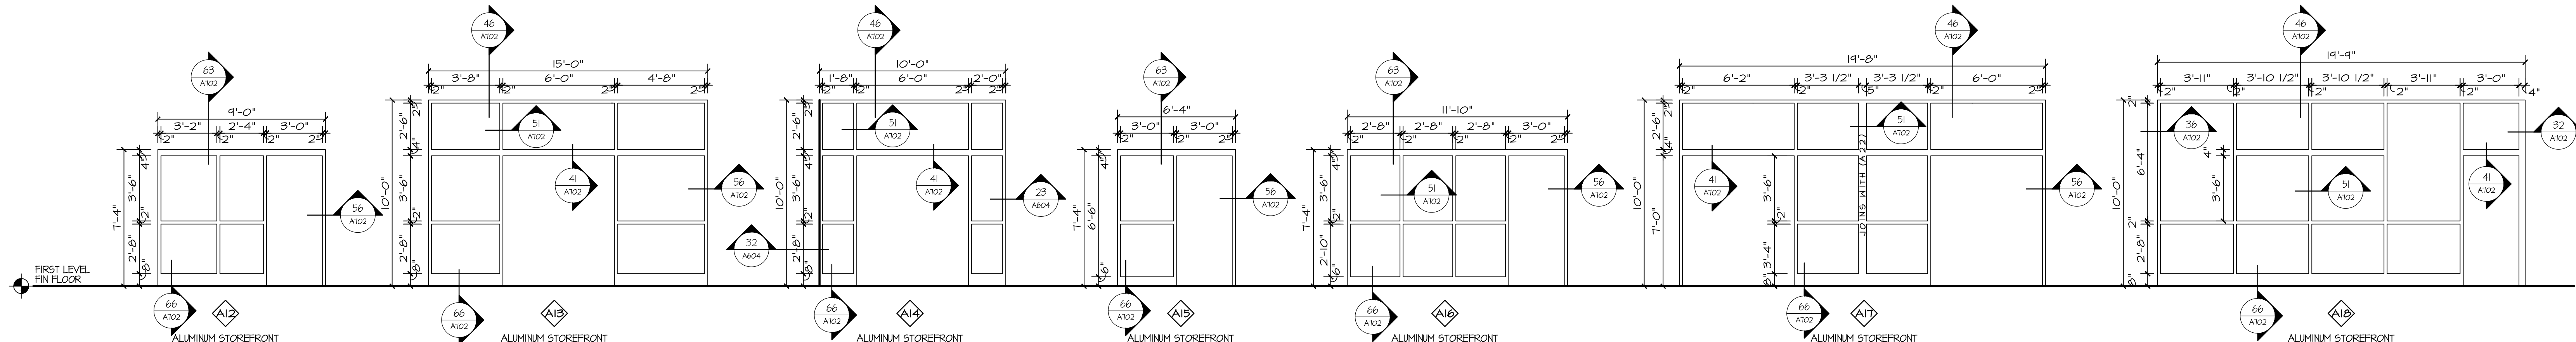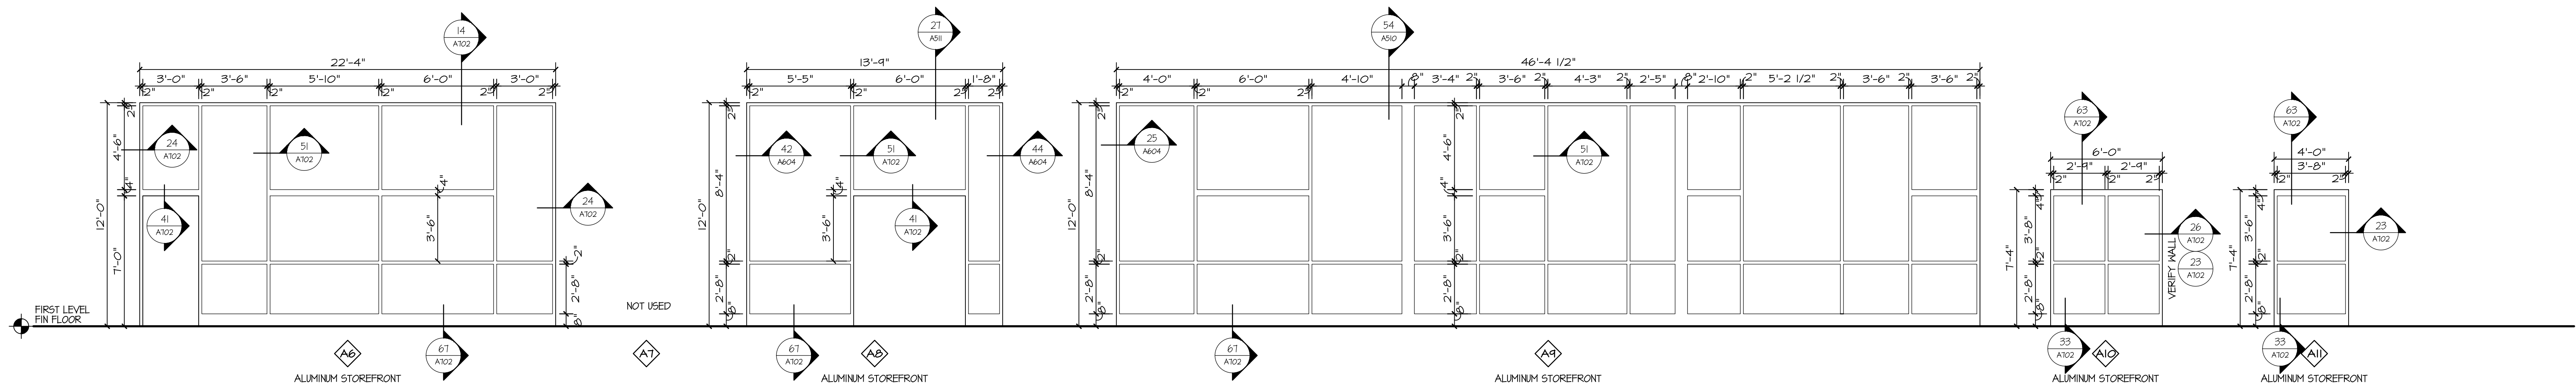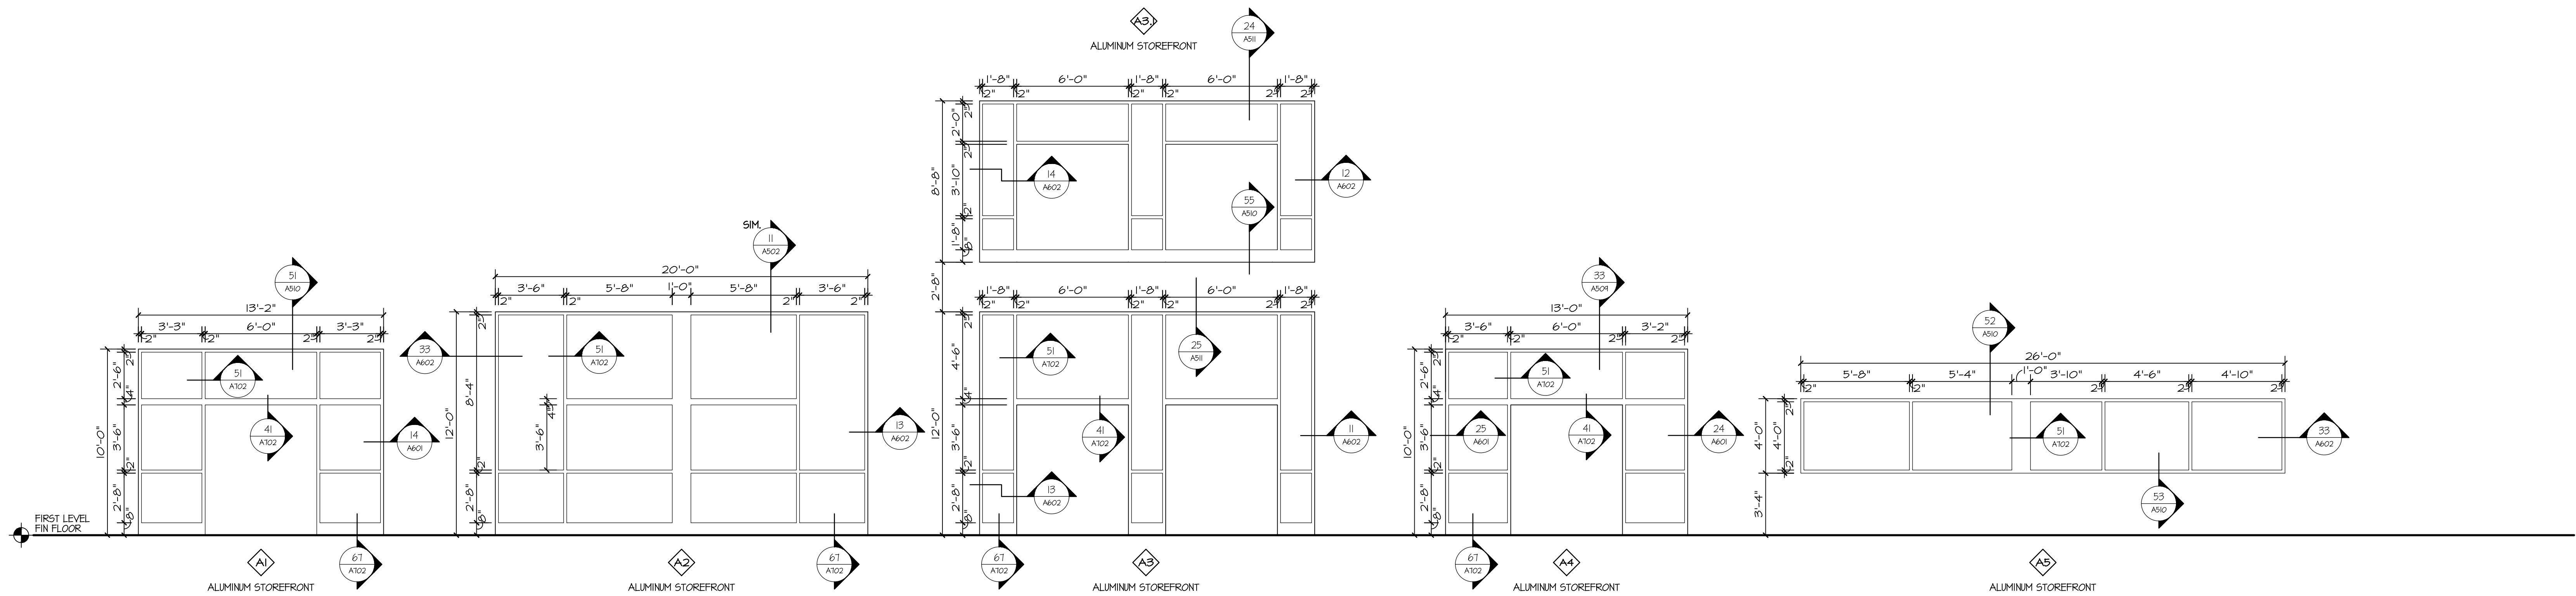

INTERIOR ALUMINUM WINDOW FRAMES

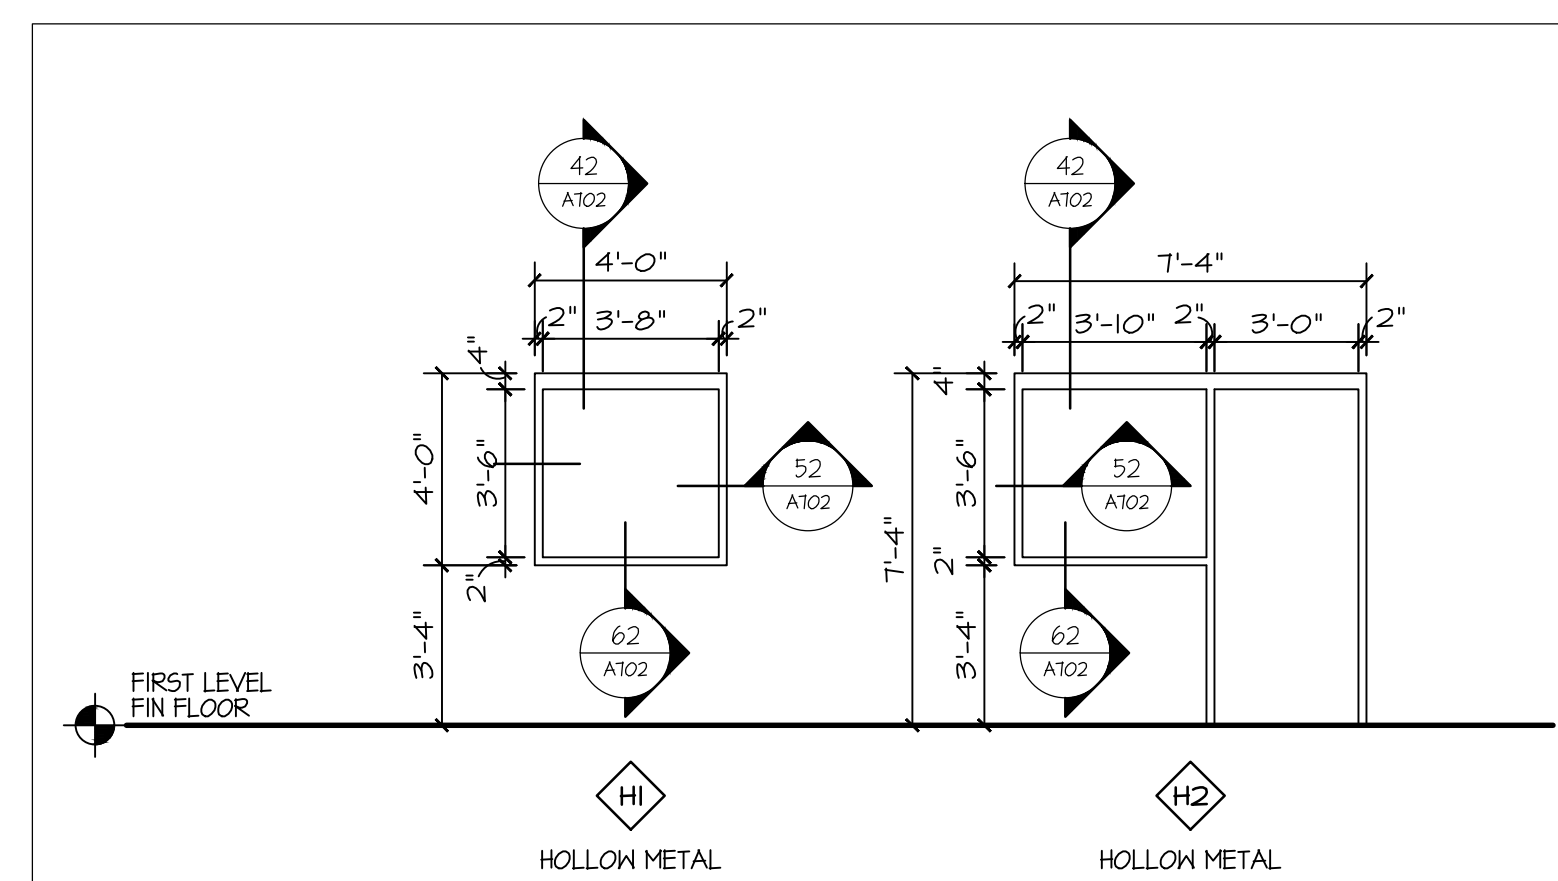


INTERIOR HOLLOW METAL WINDOW FRAMES

 


OWASSO PUBLIC  
SCHOOLS  
OWASSO, OK  
2018



0 8' 16' 32' 64' 128' 256' 512' 1024' 2048' 4096' 8192' 16384' 32768' 65536' 131072' 262144' 524288' 1048576' 2097152' 4194304' 8388608' 16777216' 33554432' 67108864' 134217728' 268435456' 536870912' 1073741824' 2147483648' 4294967296' 8589934592' 17179869184' 34359738368' 68719476736' 137438953472' 274877906944' 549755813888' 1099511627776' 2199023255552' 4398046511104' 8796093022208' 17592186044416' 35184372088832' 70368744177664' 140737488355328' 281474976710656' 562949953421312' 1125899906842624' 2251799813685248' 4503599627370496' 9007199254740992' 18014398509481984' 36028797018963968' 72057594037927936' 144115188075855872' 288230376151711744' 576460752303423488' 1152921504606846976' 2305843009213693952' 4611686018427387904' 9223372036854775808' 18446744073709551616' 36893488147419103232' 73786976294838206464' 147573952589676412928' 295147905179352825856' 590295810358705651712' 1180591620717411303424' 2361183241434822606848' 4722366482869645213696' 9444732965739290427392' 18889465931478580854784' 37778931862957161709568' 75557863725914323419136' 151115727451828646838272' 302231454903657293676544' 604462909807314587353088' 1208925819614629174706176' 2417851639229258349412352' 4835703278458516698824704' 9671406556917033397649408' 19342813113834066795298816' 38685626227668133590597632' 77371252455336267181195264' 154742504910672534362390528' 309485009821345068724781056' 618970019642690137449562112' 1237940039285380274899124224' 2475880078570760549798248448' 4951760157141521099596496896' 9903520314283042199192993792' 19807040628566084398385987584' 39614081257132168796771975168' 79228162514264337593543950336' 158456325028528675187087900672' 316912650057057350374175801344' 633825300114114700748351602688' 1267650600228229401496703205376' 2535301200456458802993406410752' 5070602400912917605986812821504' 10141204801825835211973625643008' 20282409603651670423947251286016' 40564819207303340847894502572032' 81129638414606681695789005144064' 162259276829213363391578010288128' 324518553658426726783156020576256' 649037107316853453566312041152512' 1298074214633706907132624082305024' 2596148429267413814265248164610048' 5192296858534827628530496329220096' 10384593717069655257060992658440192' 20769187434139310514121985316880384' 41538374868278621028243970633760768' 83076749736557242056487941267521536' 166153499473114484112975882535043072' 332306998946228968225951765070086144' 664613997892457936451903530140172288' 1329227995784915872903807060280344576' 2658455991569831745807614120560689152' 5316911983139663491615228241121378304' 10633823966279326983230456482242756608' 21267647932558653966460912964485513216' 42535295865117307932921825928971026432' 85070591730234615865843651857942052864' 170141183460469231731687303715884105728' 340282366920938463463374607431768211456' 680564733841876926926749214863536422912' 1361129467683753853853498429727072845824' 2722258935367507707706996859454145691648' 5444517870735015415413993718908291383296' 10889035741470030830827987437816582766592' 21778071482940061661655974875633165533184' 43556142965880123323311949751266331066368' 87112285931760246646623899502532662132736' 174224571863520493293247799005065324265472' 348449143727040986586495598010130648530944' 696898287454081973172991196020261297061888' 1393796574908163946345982392040522594123776' 2787593149816327892691964784081045188247552' 5575186299632655785383929568162090376495104' 11150372599265311570767859136324180752990208' 22300745198530623141535718272648361505980416' 44601490397061246283071436545296723011960832' 89202980794122492566142873090593446023921664' 178405961588244985132285746181186892047843328' 356811923176489970264571492362373784095686656' 713623846352979940529142984724747568191373312' 1427247692705959881058285969449495136382746624' 2854495385411919762116571938898990272765493248' 5708990770823839524233143877797980545530986496' 11417981541647679048466287755595961091061972992' 22835963083295358096932575511191922182123945984' 45671926166590716193865151022383844364247891968' 91343852333181432387730302044767688728495783936' 182687704666362864

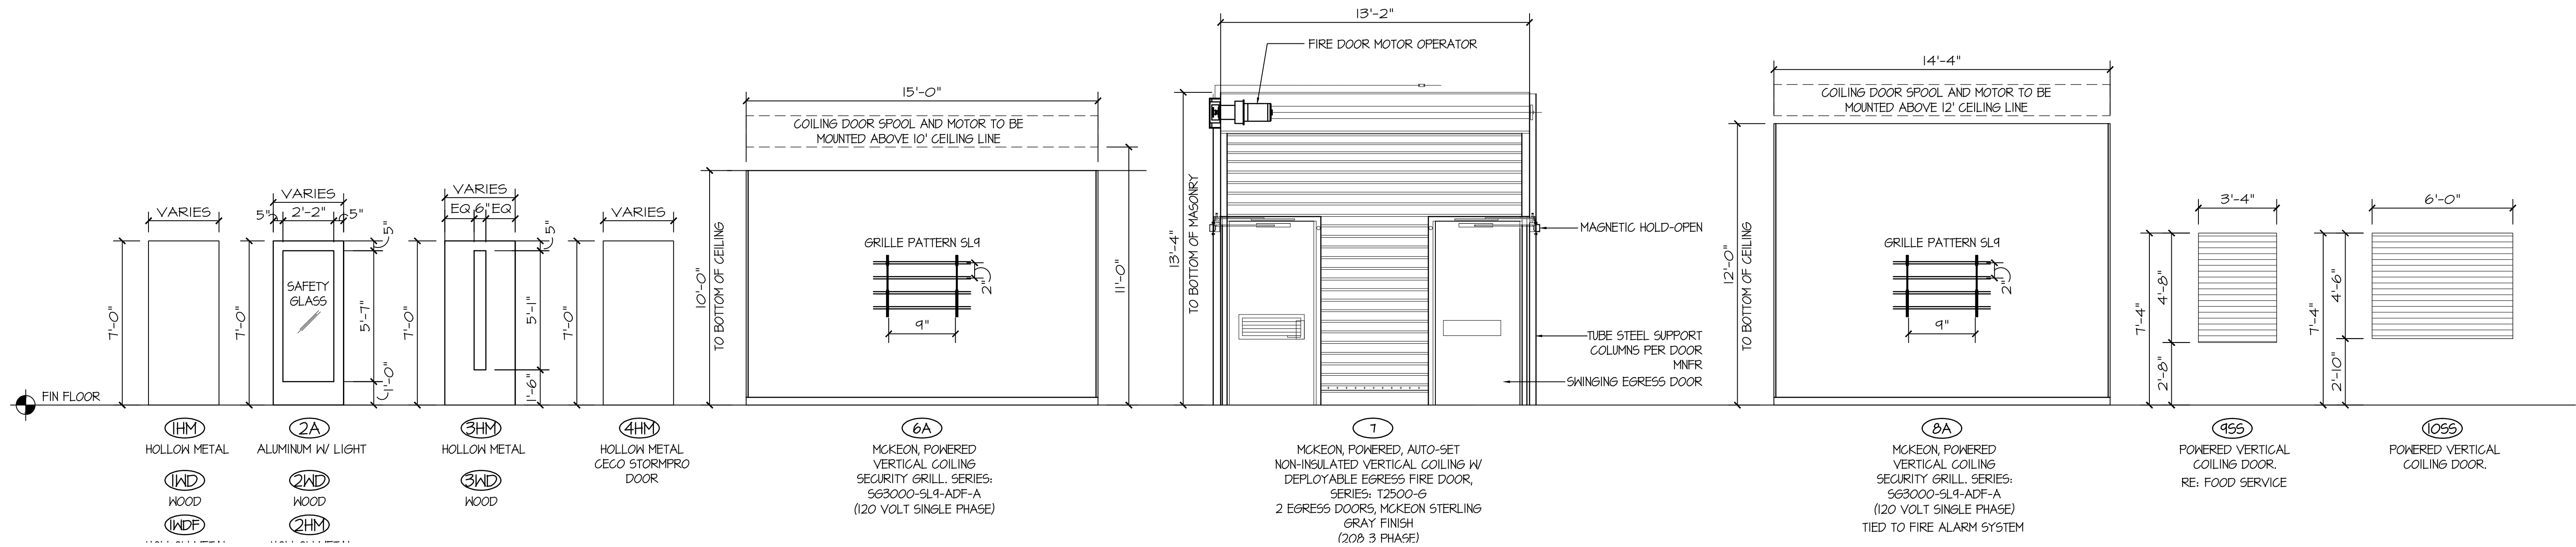

11 DOOR TYPES  
SCALE: 1/4" = 1'-0"

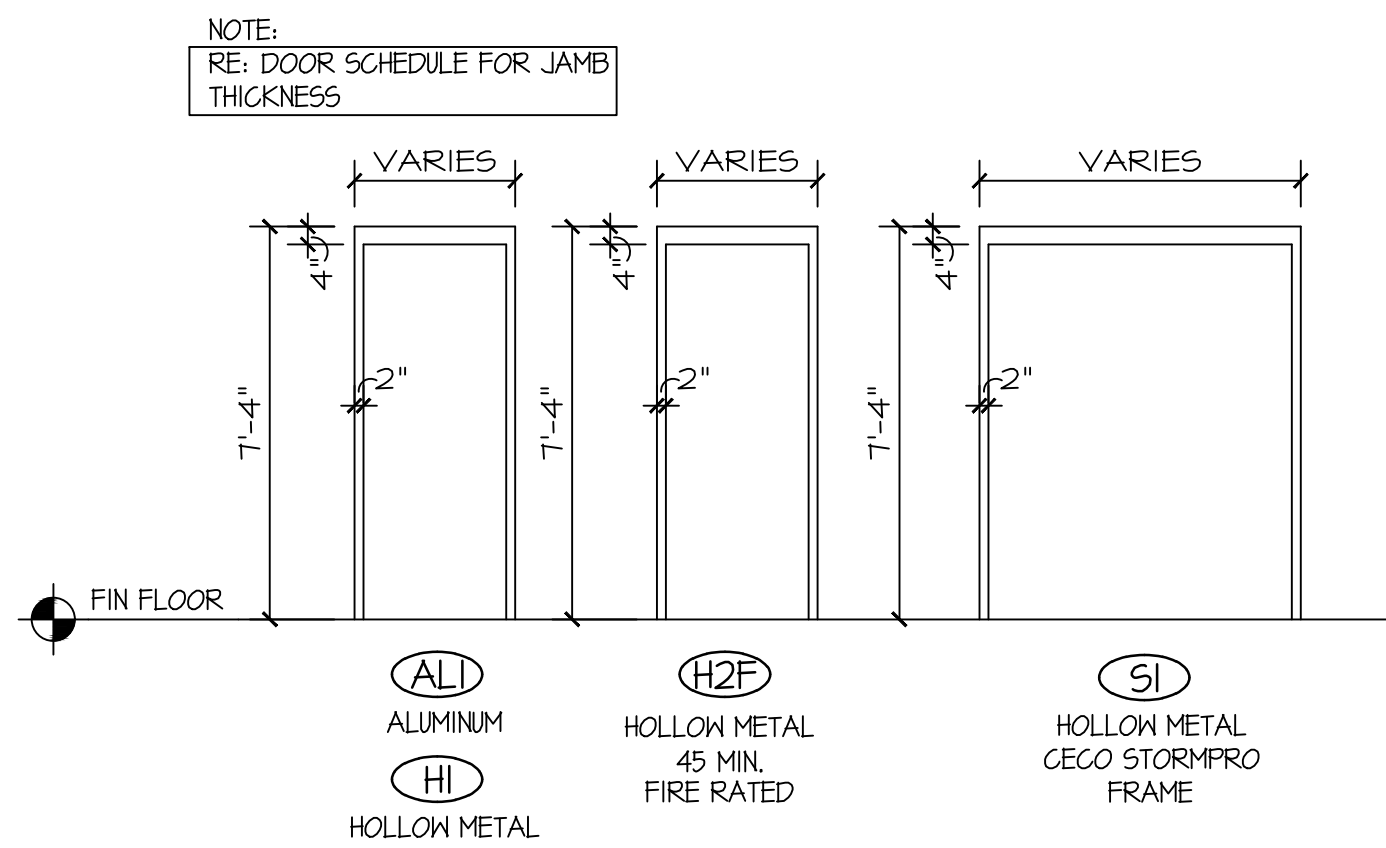

21 DOOR FRAME TYPES  
SCALE: 1/4" = 1'-0"

the.stacy.group  
architecture. interiors

8091 N. Owasso Expressway,  
Owasso, Oklahoma 74055  
phone: 918.272.2622  
fax: 918.272.2633





Copyright © the stacy group

## MORROW ELEMENTARY

OWASSO PUBLIC  
SCHOOLS  
OWASSO, OK  
2018

PROJECT

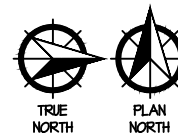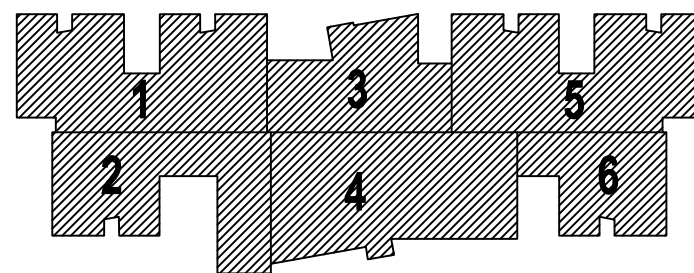

KEY PLAN

REVISIONS

03.06.18

ISSUE DATE

1507 PROJECT NO.  
DRAWN BY  
CHECKED BY

DOOR TYPES

A703

SHEET TITLE

These drawings are subject to copyright protection as an "architectural work" under Section 102 of the Copyright Act, 17 U.S.C., as amended on December 1, 1990. The work includes the overall form as well as the arrangement and composition of spaces and elements in the design. These documents are not to be reproduced without the written consent of the stacy group.